



# COLUMNS

We offer a range of galvanised steel columns, all designed to BS EN40, PD6547:2004+A1:2009. In each range we offer root mounted or flange plated.

Here and on the next two pages we list the most popular types – all tubular steel, rigid, mid-hinged and base-hinged, in 4m, 5m, 6m and 8m (nominal) sizes.

More specialist columns and masts (stainless steel, aluminium, conical, octagonal etc) are available. Please enquire for details.

## TUBULAR RIGID COLUMNS

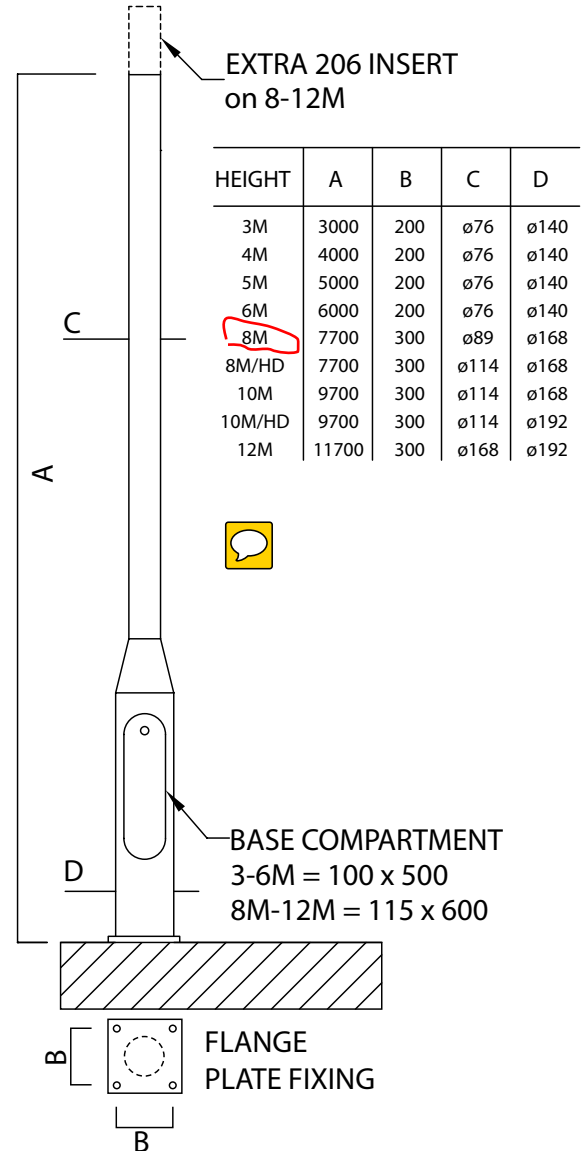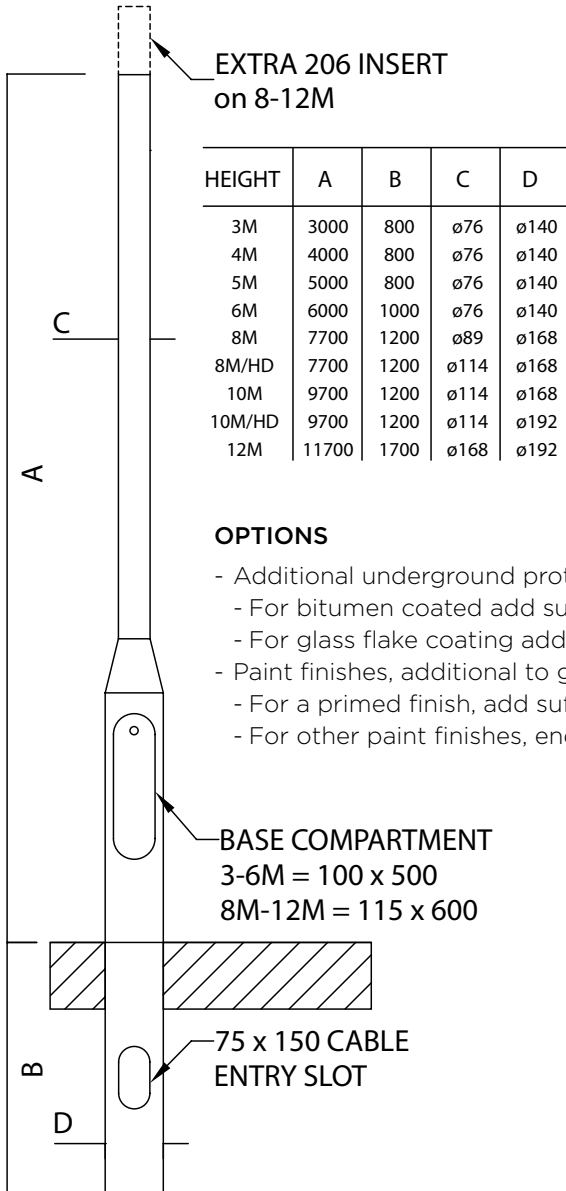

### ROOT MOUNTED

ORDER CODE	DESCRIPTION
NCOL/3/76	COLUMN GALV STEEL ROOT 3M X 76MM
NCOL/4/76	COLUMN GALV STEEL ROOT 4M X 76MM
NCOL/5/76	COLUMN GALV STEEL ROOT 5M X 76MM
NCOL/6/76	COLUMN GALV STEEL ROOT 6M X 76MM
NCOL/8/89	COLUMN GALV STEEL ROOT 8M X 89MM
NCOL/8/114/HD	COLUMN GALV STEEL ROOT 8M X 114MM H/DUTY
NCOL/10/114	COLUMN GALV STEEL ROOT 10M X 114MM
NCOL/10/114/HD	COLUMN GALV STEEL ROOT 10M X 114MM H/DUTY
NCOL/12/168/HD	COLUMN GALV STEEL ROOT 12M X 168MM H/DUTY

### FLANGE PLATED

ORDER CODE	DESCRIPTION
NCOL/FP/3/76	COLUMN GALV STEEL FLANGE PLATED 3M X 76MM
NCOL/FP/4/76	COLUMN GALV STEEL FLANGE PLATED 4M X 76MM
NCOL/FP/5/76	COLUMN GALV STEEL FLANGE PLATED 5M X 76MM
NCOL/FP/6/76	COLUMN GALV STEEL FLANGE PLATED 6M X 76MM
NCOL/FP/8/89	COLUMN GALV STEEL FLANGE PLATED 8M X 89MM
NCOL/FP/8/114/HD	COLUMN GALV STEEL FLANGE PLATED 8M X 114MM H/DUTY
NCOL/FP/10/114	COLUMN GALV STEEL FLANGE PLATED 10M X 114MM
NCOL/FP/10/114/HD	COLUMN GALV STEEL FLANGE PLATED 10M X 114MM H/DUTY
NCOL/FP/12/168/HD	COLUMN GALV STEEL FLANGE PLATED 12M X 168MM H/DUTY