



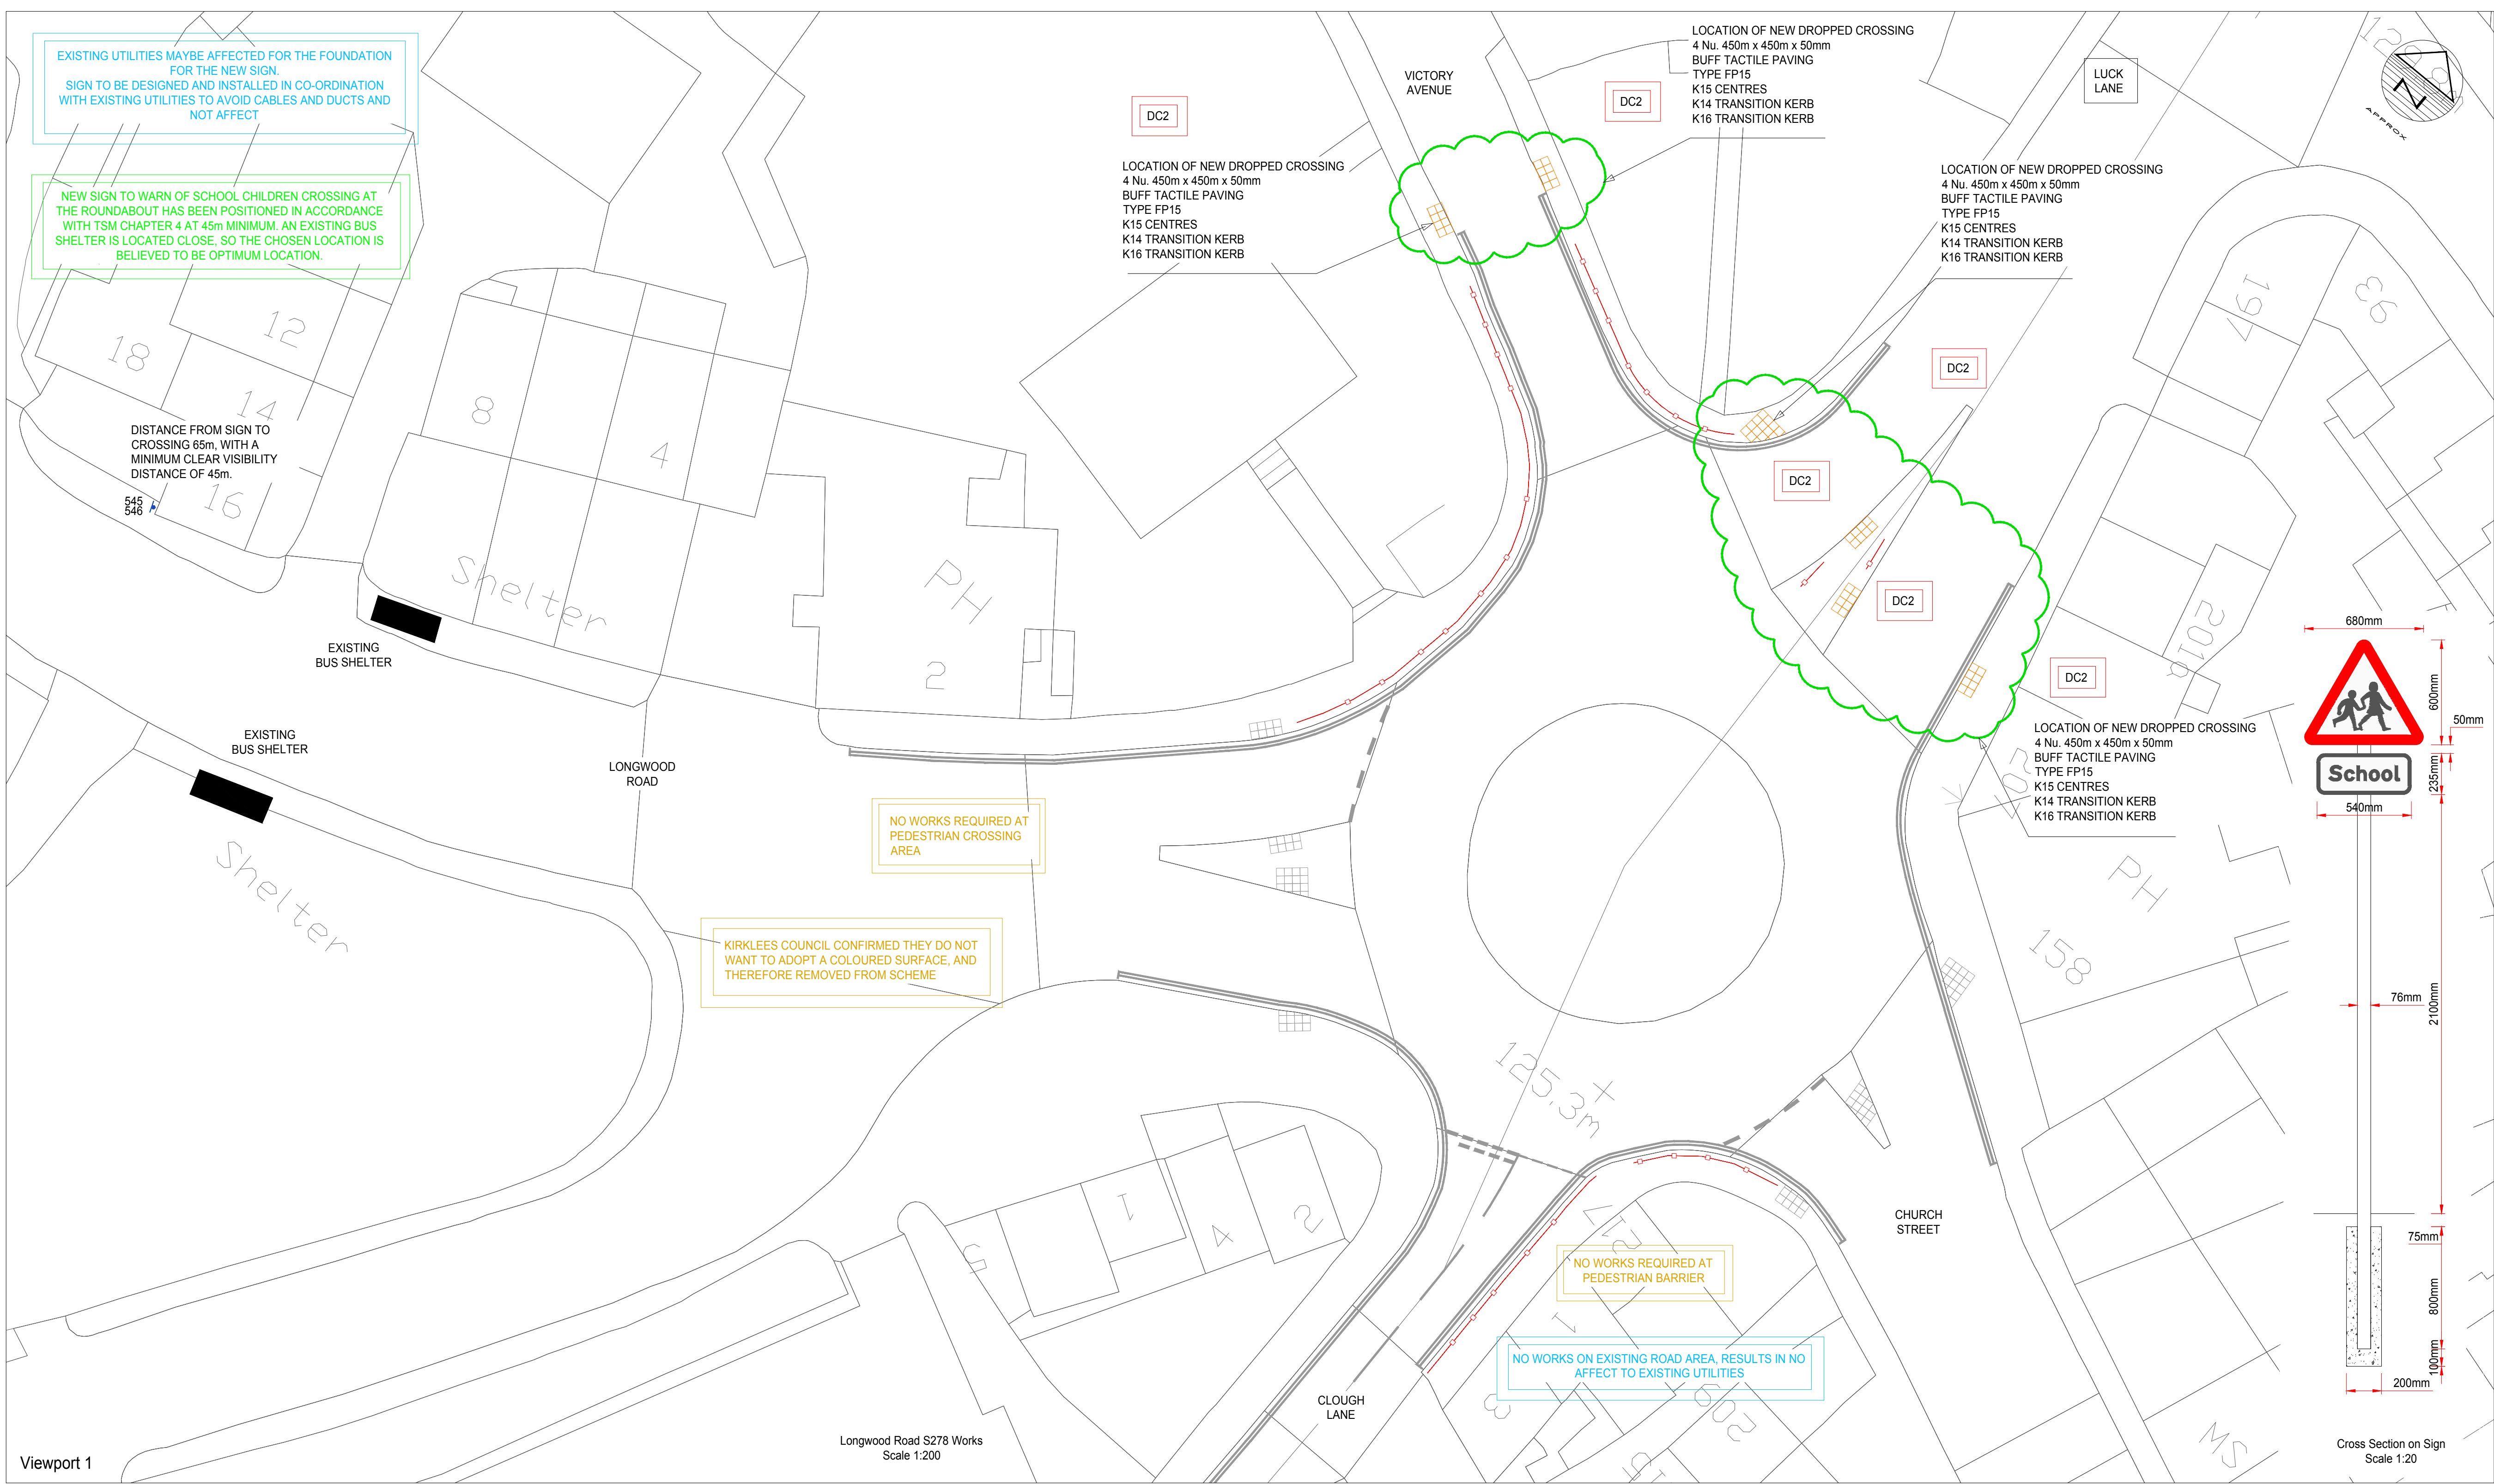


Viewport 1

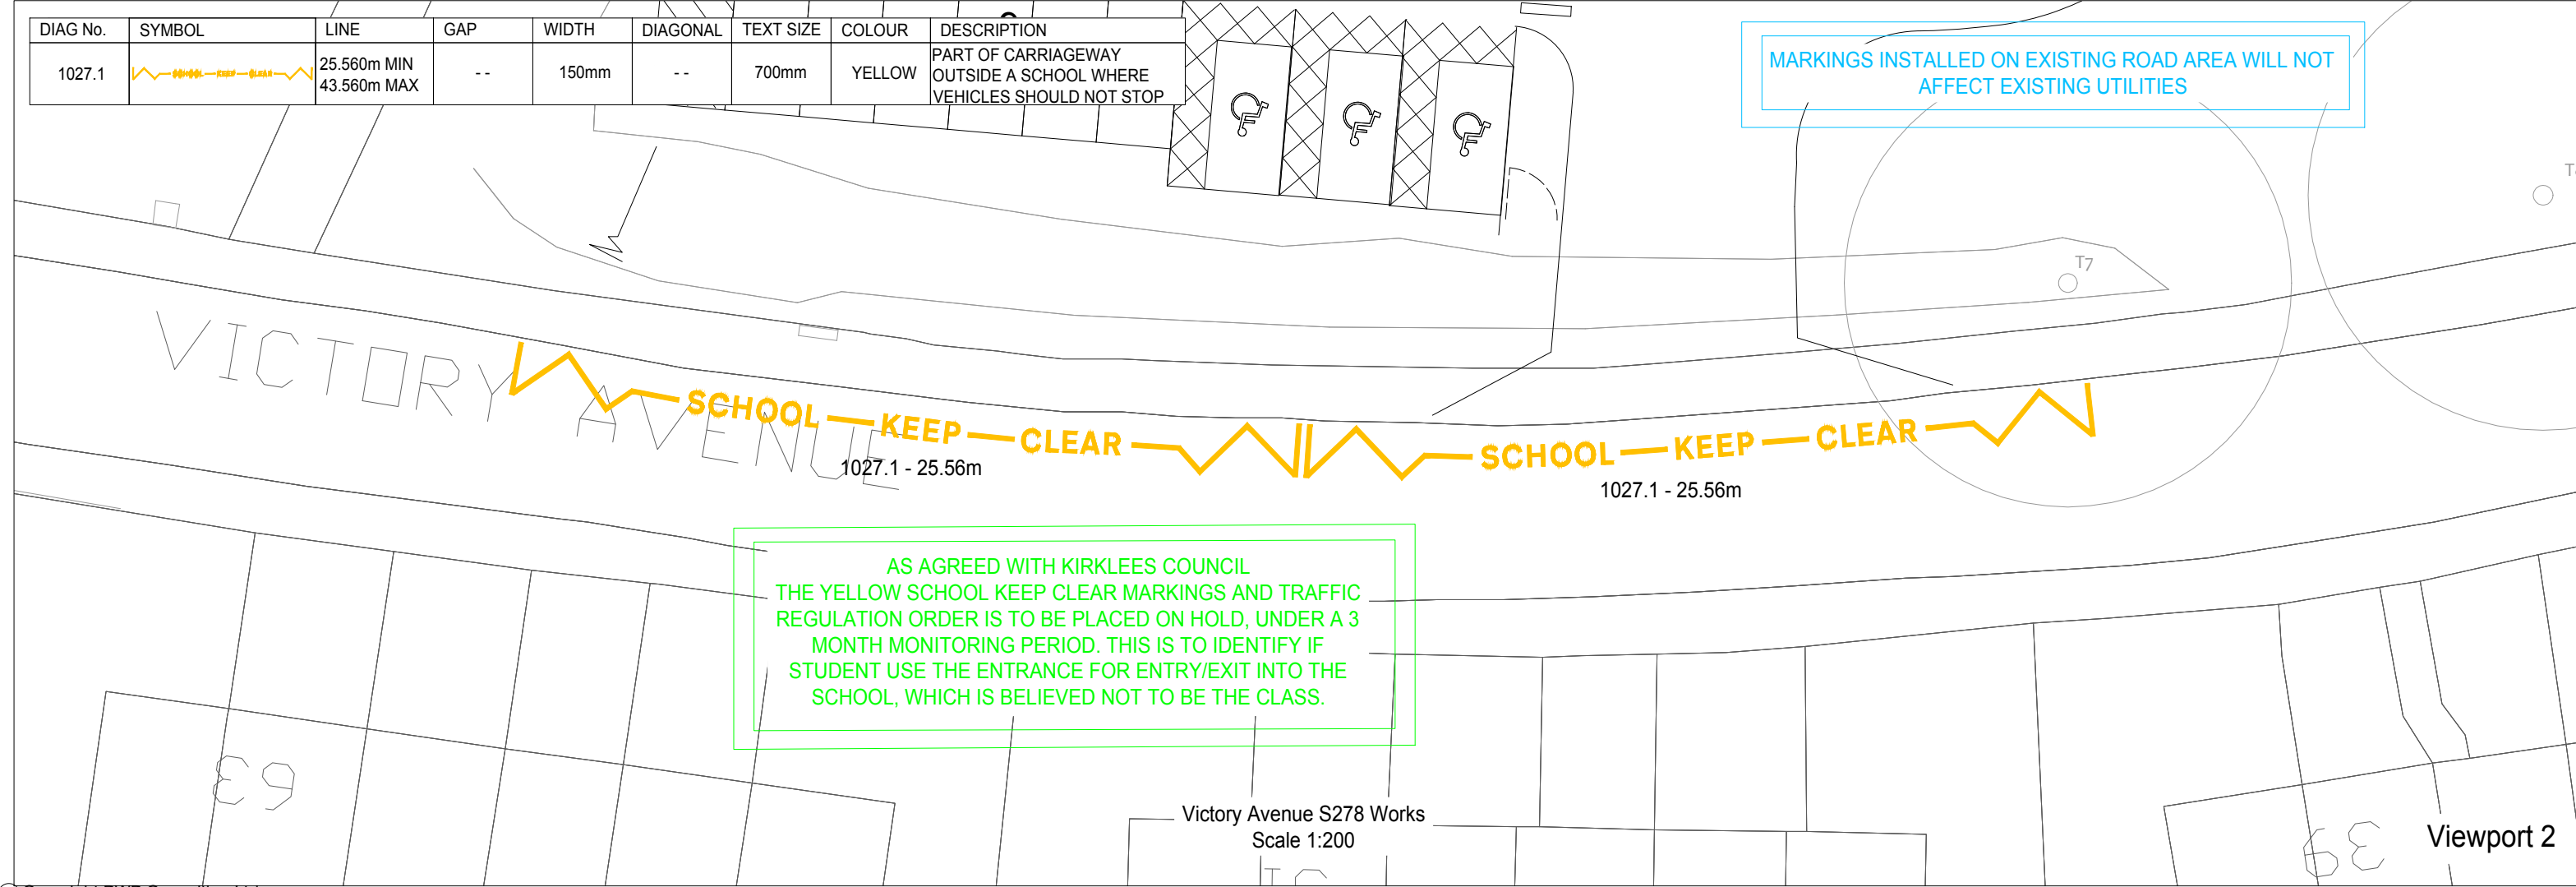


NOTES

1. Do not scale this drawing, all dimensions must be checked/verified on site, if in doubt ask.
2. This drawing is to be read in conjunction with all relevant architects, engineers and specialists drawings and specifications.
3. All dimensions in millimetres unless noted otherwise, all levels in metres unless noted otherwise.
4. Any discrepancies noted on site are to be reported to the engineer immediately.

KEY PLAN

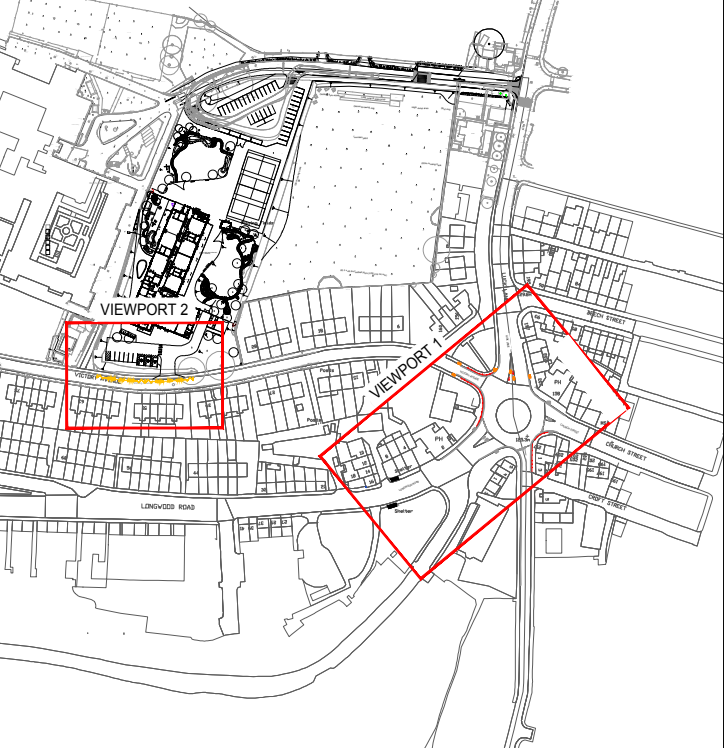

KEY

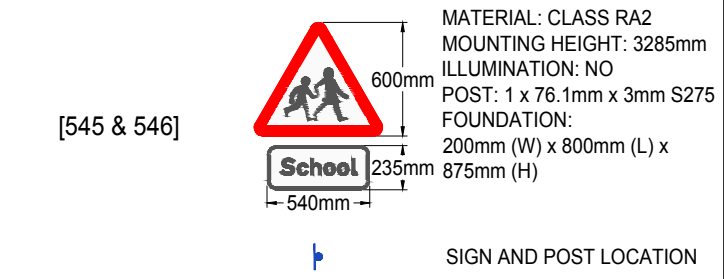

SECTION 278 APPROVED BY
KIRKLEES COUNCIL

C1	11.05.16	Construction Issue	SM	WJ
P2	15.04.16	Issued for section 278 agreement	LA	WJ
P1	01.04.16	Issued for section 278 agreement	LA	WJ
Rev	Date	Details of issue / revision	Drw	Rev

ISSUES & REVISIONS

BWB
CONSULTANCY | ENVIRONMENT
INFRASTRUCTURE | BUILDINGS

☐ Birmingham | 0121 233 3322
☒ Leeds | 0113 233 8000
☐ London | 020 7234 9122
☐ Manchester | 0161 233 4260
☐ Nottingham | 0115 924 1100
www.bwbconsulting.com

Client
BAM Construction Ltd.

Project Title
Royds Hall Community School

Drawing Title
**Section 278
Longwood Road, Clough
Lane Victory Avenue &
Luck Lane Layout**

Scale	As Shown	Drawn	L.Archer
Size	A1	Reviewed	W.James

Drawing Status
Construction

Drawing No. LDH/2129/721	Revision C1
------------------------------------	-----------------------