




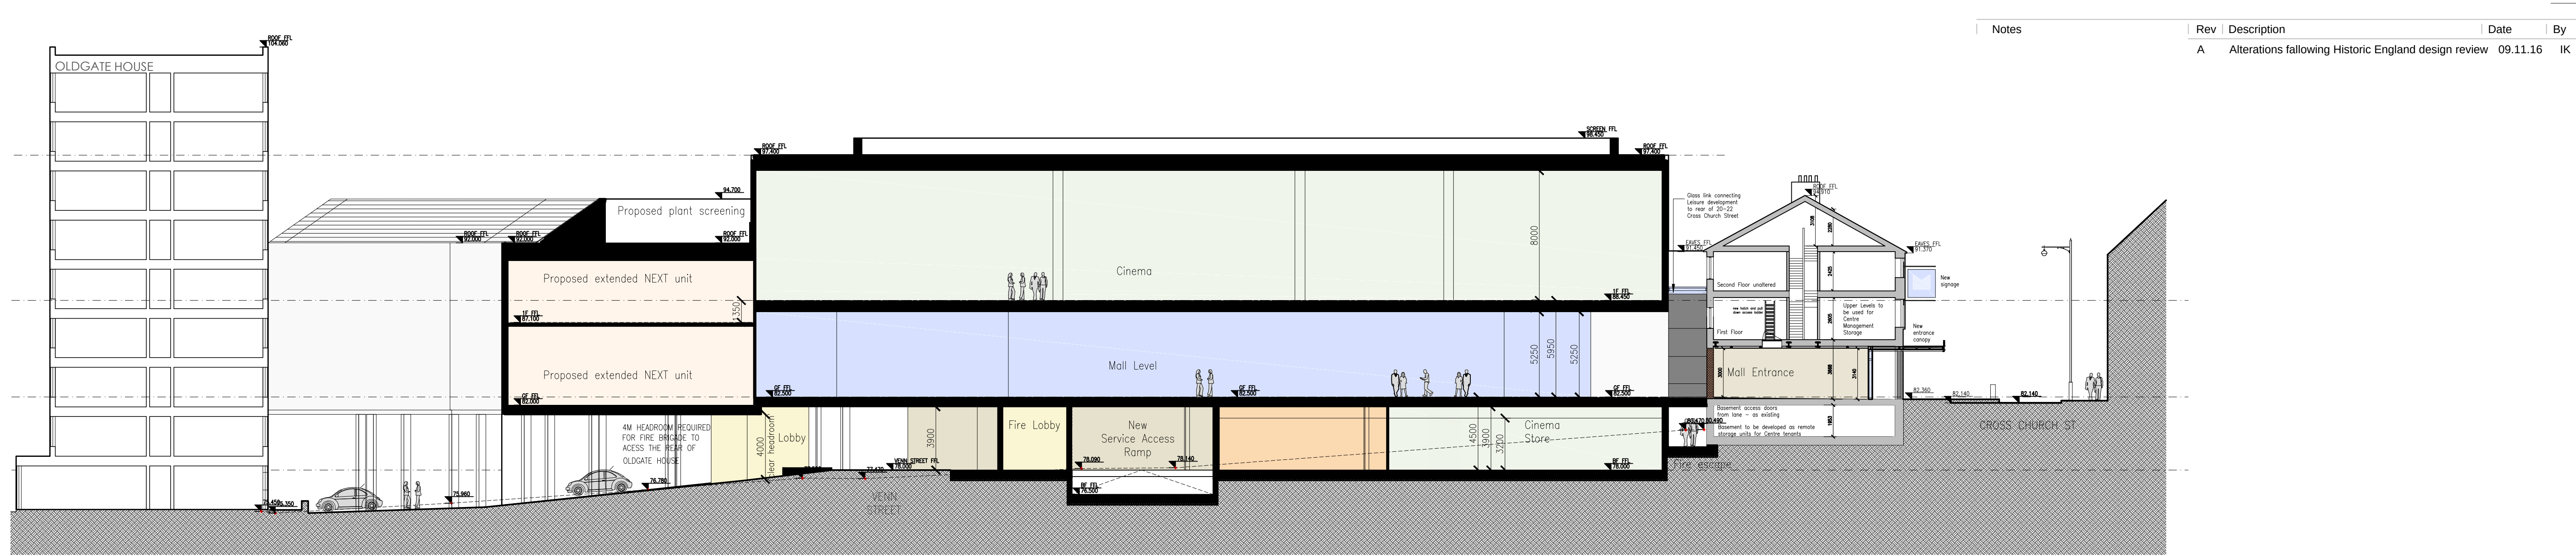

PROPOSED SECTION A-A, THRU NEW LEISURE MALL

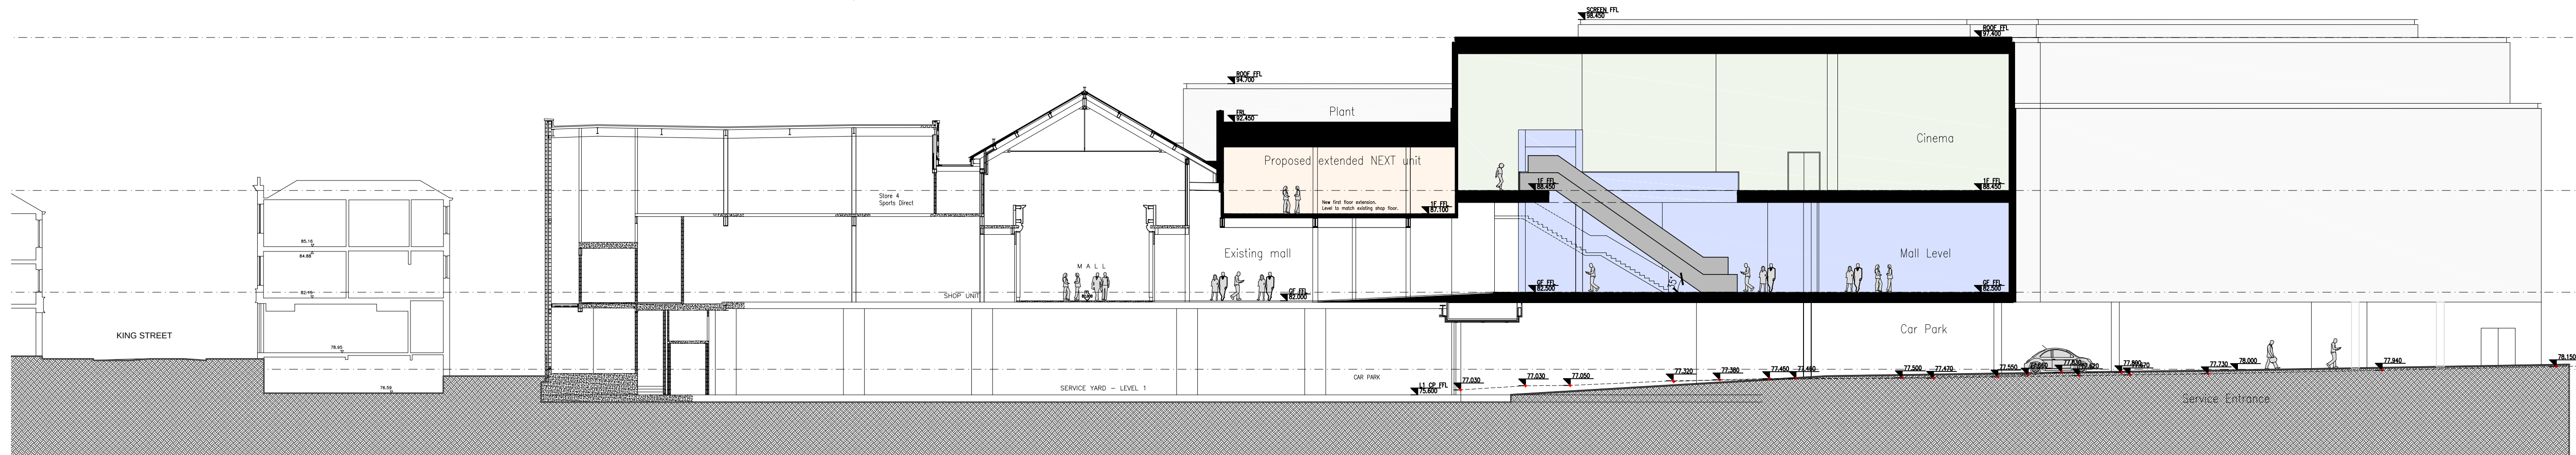

PROPOSED SECTION B-B, THRU NEW RETAIL EXTENSION & CINEMA

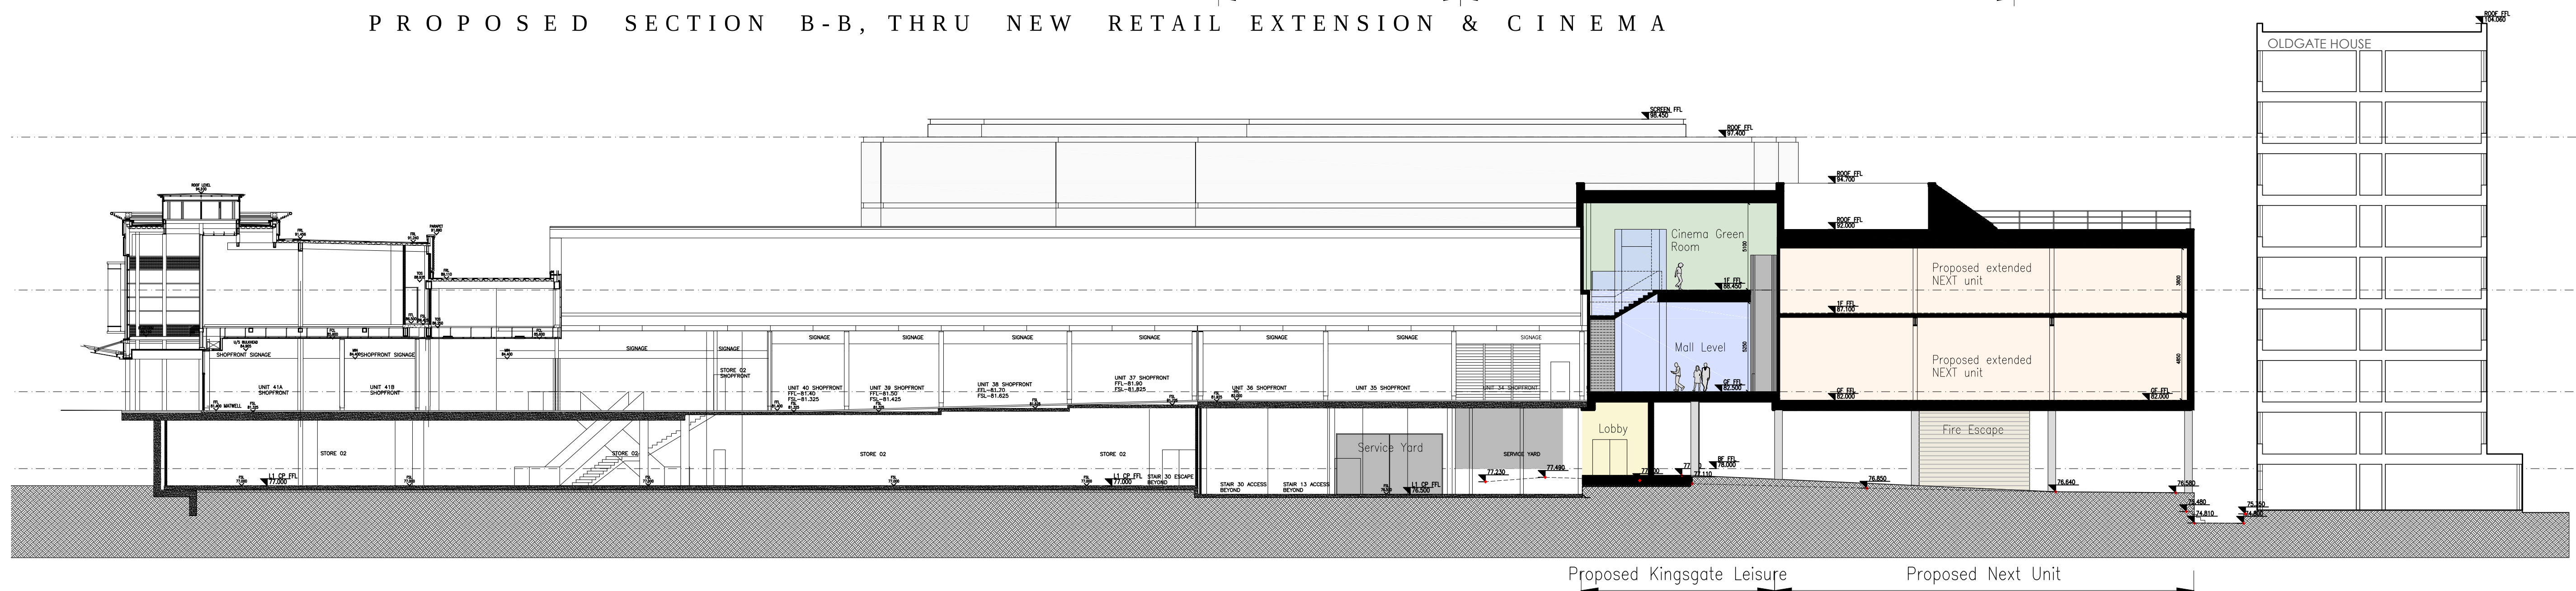

PROPOSED SECTION G-G, THRU EXISTING MALL

