



**NEW ENTRANCE TO
KINGSGATE LEISURE**

**PROPOSED
CROSS CHURCH STREET
PUBLIC ART ZONE**

**EXISTING KINGSGATE
CENTRE ENTRANCE**



Notes	Rev	Description	Date	By
-------	-----	-------------	------	----

This drawing is copyright. All dimensions and details are to be verified on site. Any discrepancies are to be notified to the Architect prior to work commencing. Do not scale from drawings.

Content **ART LOCATION PLAN**
 Client **WD KINGSGATE LTD**
 Project **KINGSGATE LEISURE**


covellmatthews
 ARCHITECTS

6 Manor Place, Edinburgh, EH3 7DD
 edinburgh@covellmatthews.co.uk
 www.covellmatthews.co.uk
 t:0131 226 3366

Date **04.11.16** Drawing Scale **1:500@ A4**
 Paper size **A1** Drawn by **-** Checked **HB**

Project Code **756F** Drawing No. **L-01** Revision



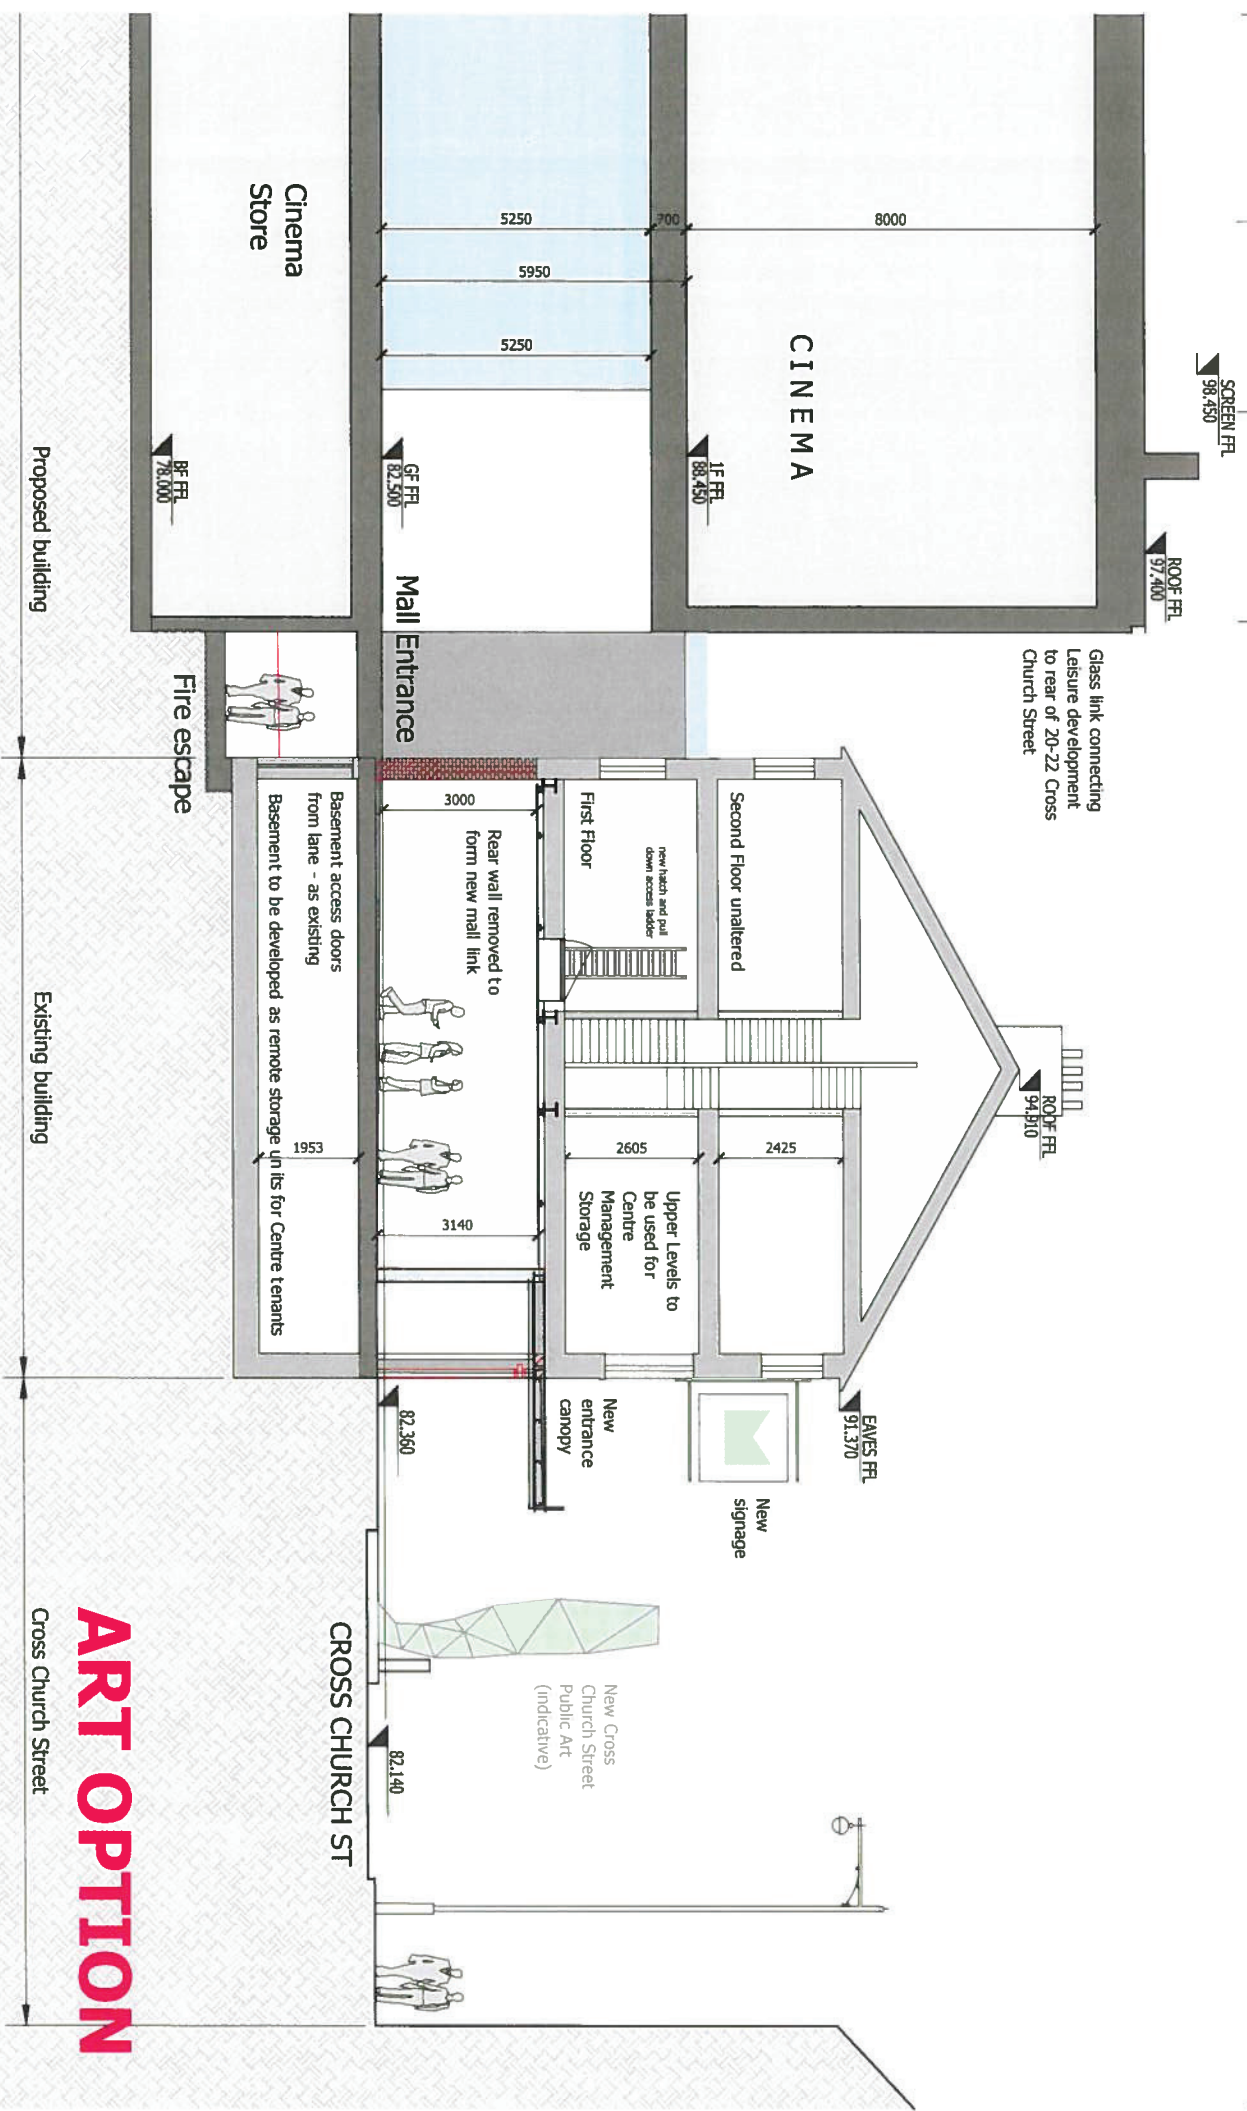

Glass link connecting Leisure development to rear of 20-22 Cross Church Street

ART OPTION

Cross Church Street



 Date: 15 10 16
 Paper size: A1
 Project Code: 7556
 Drawing No: SR-02
 Revision: A
covellmattews
 FOR COMMENT