



STAGE 1 - Original Proposed Elevation

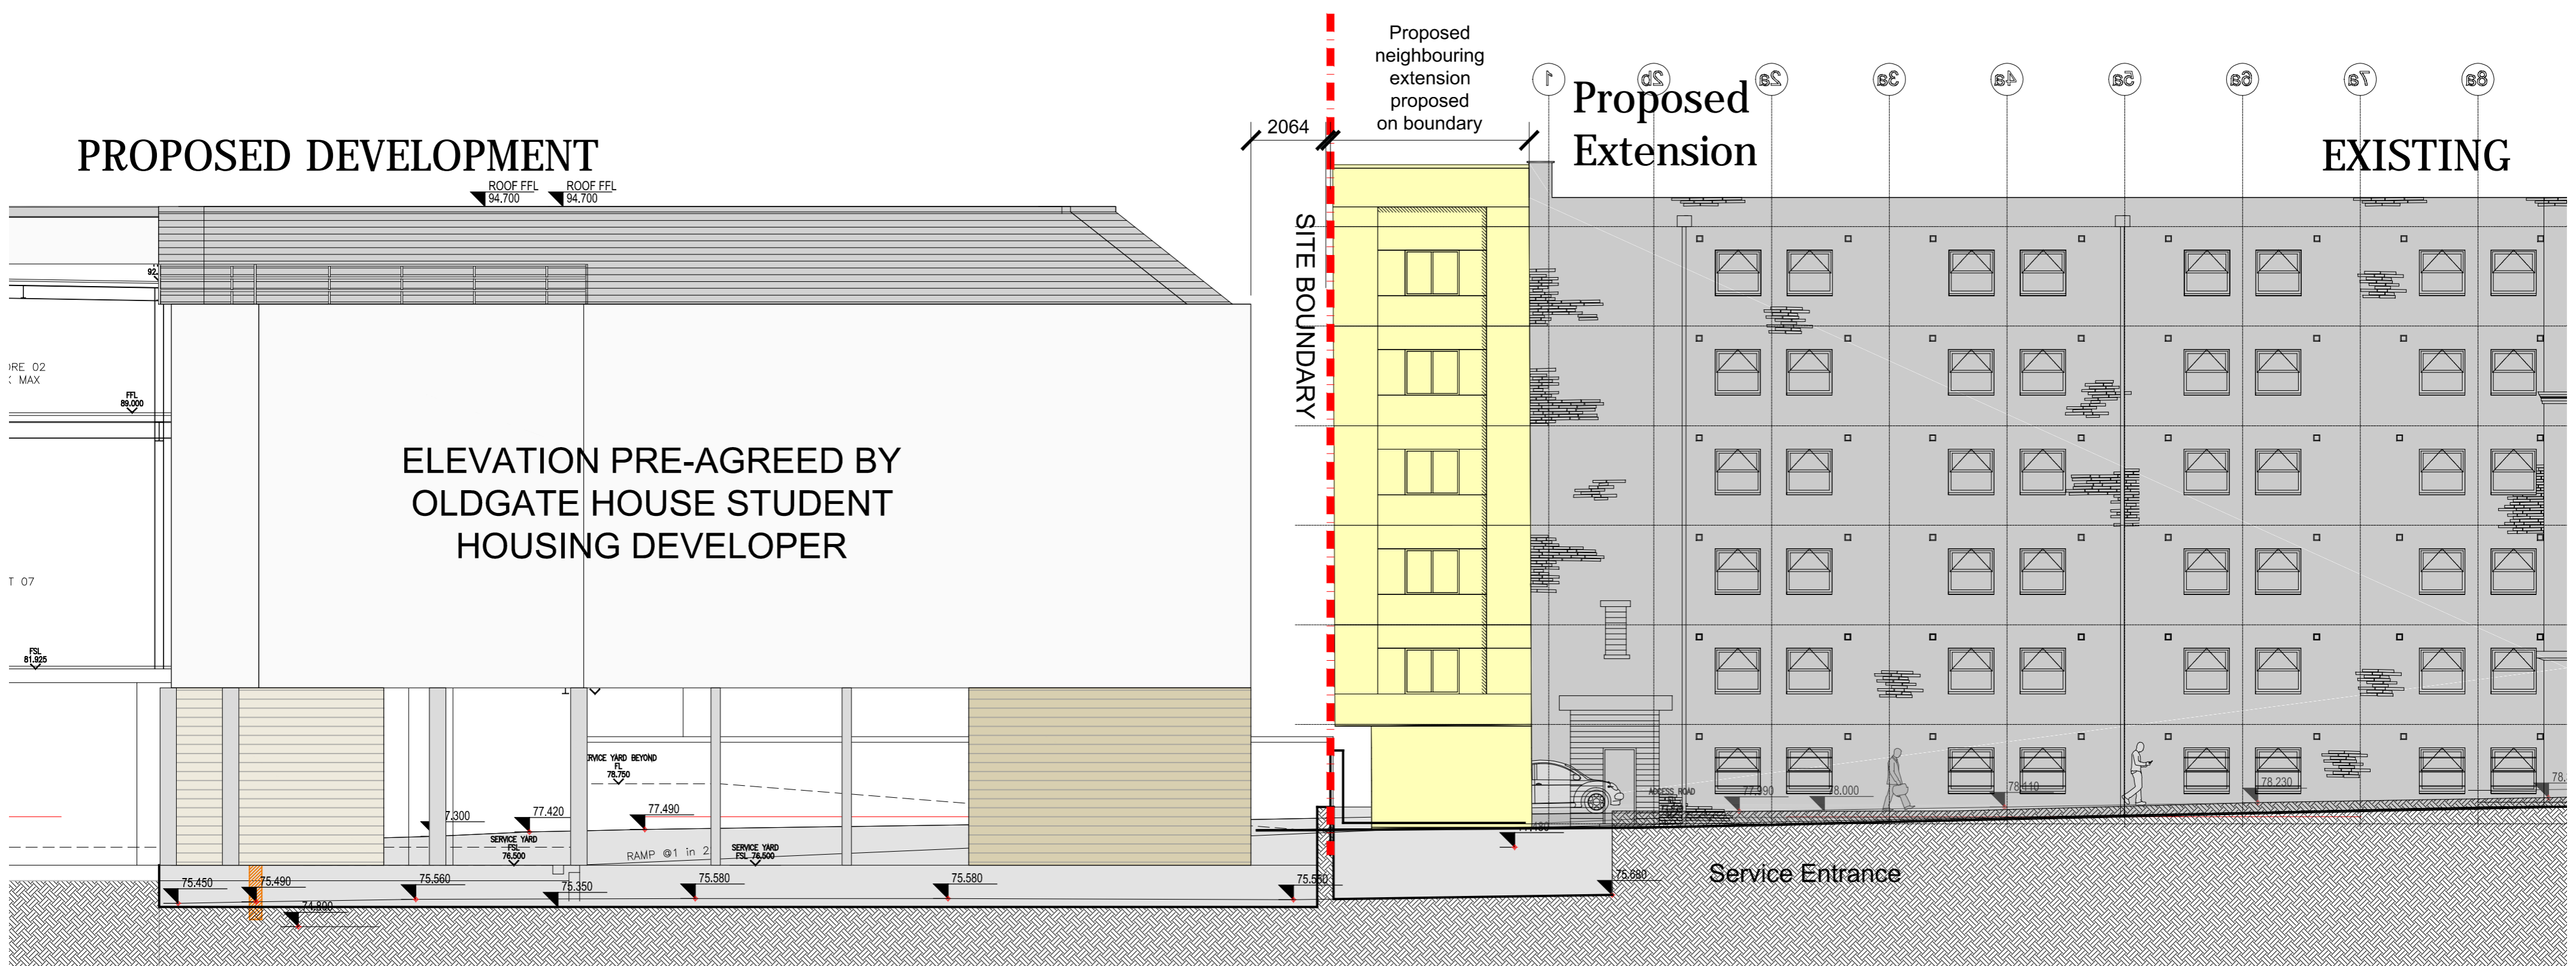


STAGE 2 - Original Proposed Elevation, showing neighbouring (unbuilt) Planning Consent

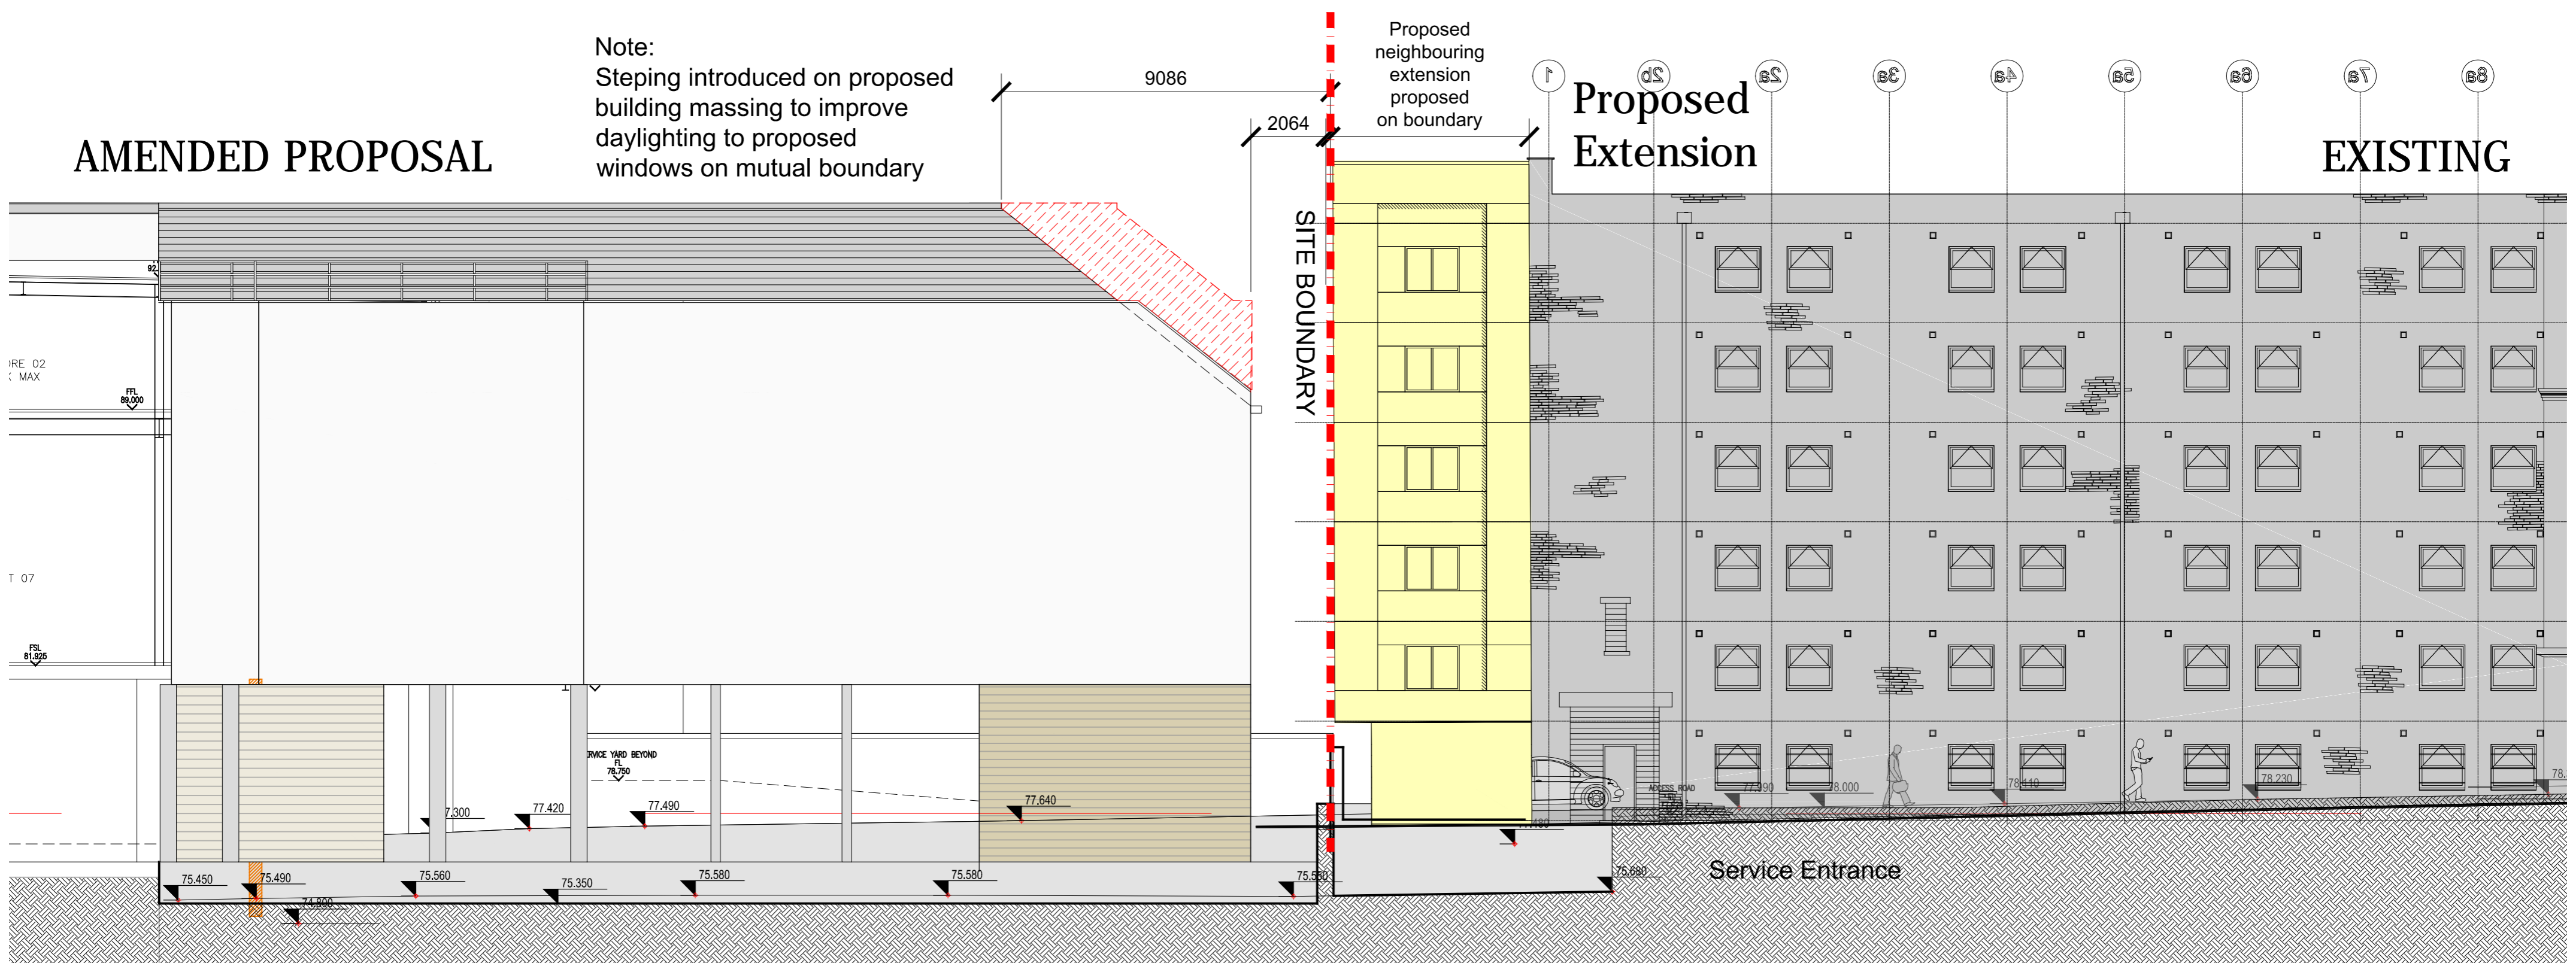

STAGE 3 - Amended Proposed Elevation, showing amended roof and gable profile to neighbouring (unbuilt) Planning Consent

Notes	Rev	Description	Date	By
This drawing is copyright. All dimensions and details are to be verified on site. Any discrepancies are to be notified to the Architect prior to work commencing. Do not scale from drawings.				
Content	NEIGHBOURING DEVELOPMENT COMPARISON			
Client	WD HUDDERSFIELD LTD			
Project	KINGSGATE LEISURE			
Date	08.11.2016	Drawing Scale	1:125@A1, 1:250@A3	
Paper size	A1	Drawn by	HB	Checked -
Project Code	756F	Drawing No.	PL-19	Revision

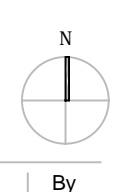

**covellmatthews**  
ARCHITECTS  
6 Manor Place, Edinburgh, EH3 7DD  
edinburgh@covellmatthews.co.uk  
www.covellmatthews.co.uk  
t0131 226 3366

**PLANNING**