

Malkin Farm

Brow Lane

Holmfirth

HD9 2RJ

07946872499

paul@paulmatthewsarchitectural.co.uk


www.paulmatthewsarchitectural.co.uk

Company Registration Number:
09898149 – Company Registered in
England and Wales


Do not scale from drawing, use
figured dimensions only.

All dimensions must be checked
and verified on site prior to
commencement
of works and architect to be
notified of any discrepancies.


The copyright for these drawings
remains the property of Paul
MatthewsArchitectural Ltd. They
must not be reproduced in any
way without prior written consent
from the originator (Paul
MatthewsArchitecturalLtd).

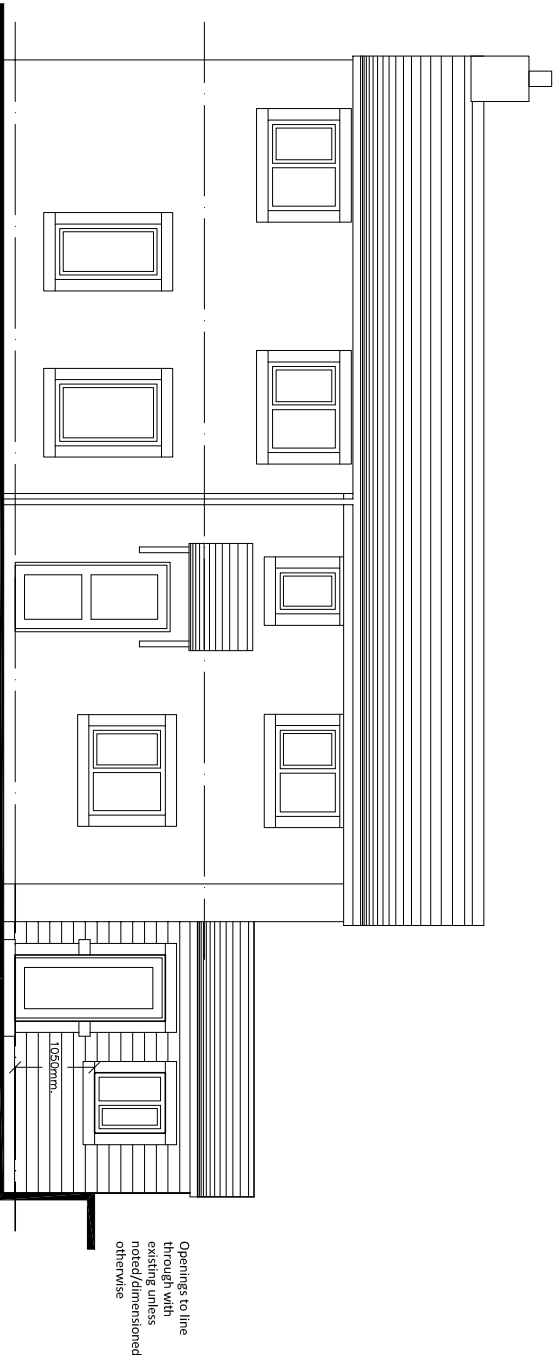


SOUTH EAST ELEVATION
Front

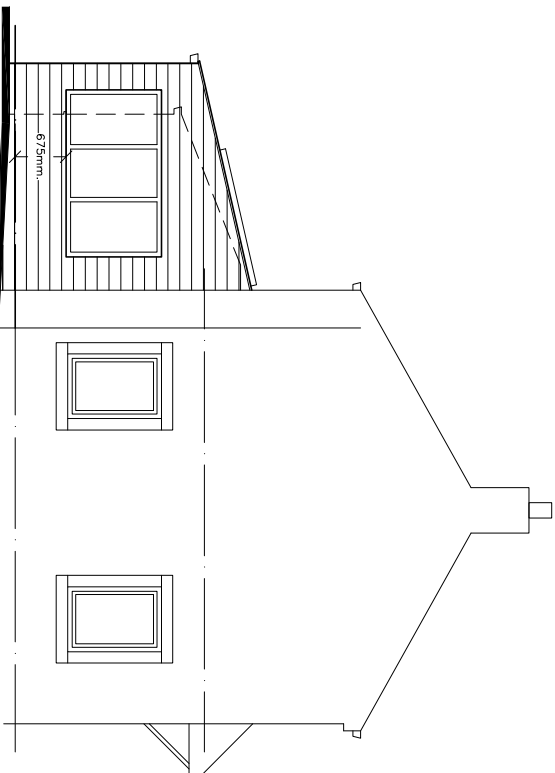

SOUTH WEST ELEVATION
Side

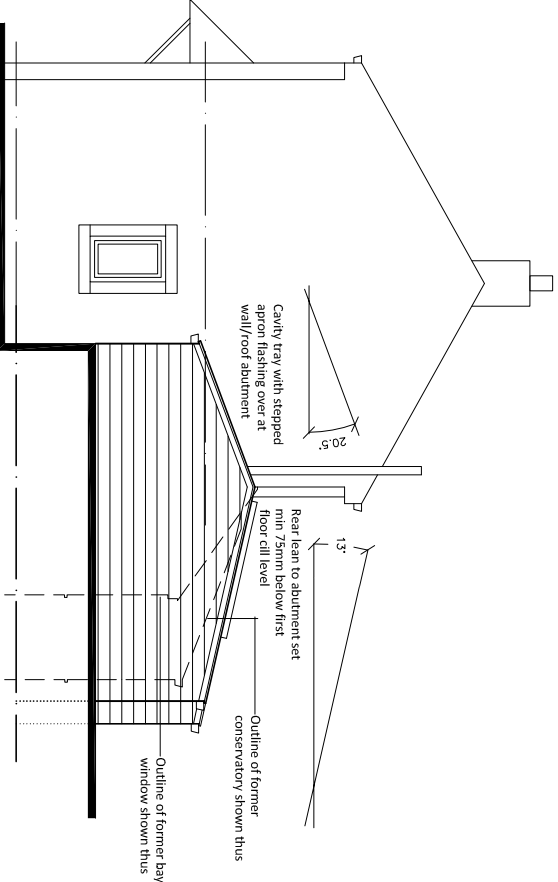

NORTH EAST ELEVATION
Side

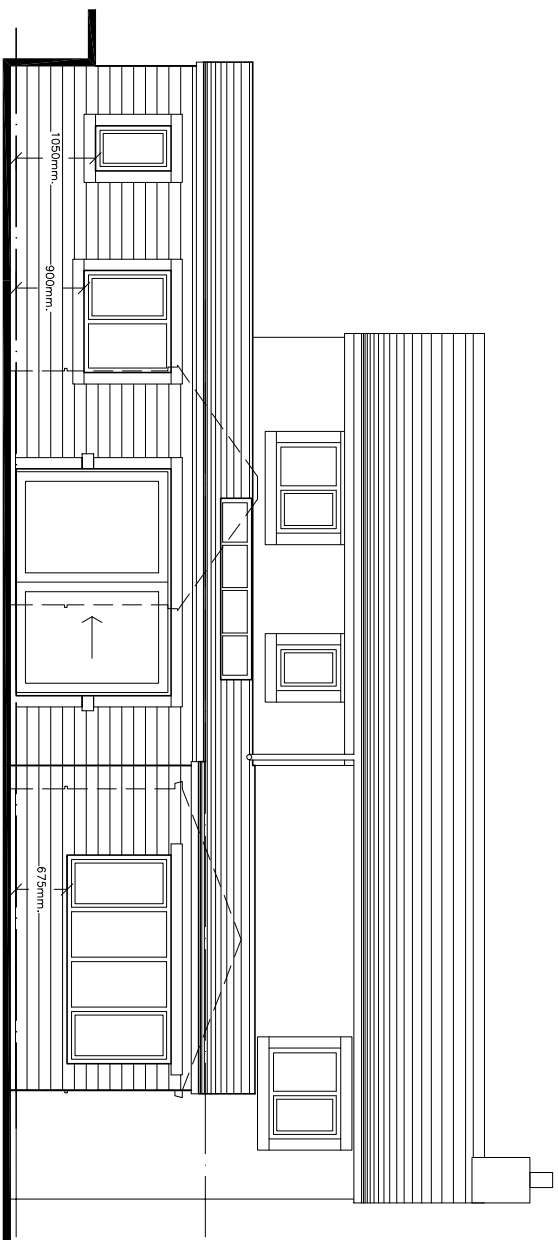

NORTH WEST ELEVATION
Rear

Project

Removal of previous extensions/out building and
erection of single storey side and rear extension

Address

Woodhouse, 13, Shelley Woodhouse Lane, Shelley,
Huddersfield HD8 8NB.

Client

Mr & Mrs Beastall

Drawing Title/Issue

Proposed Elevations

scale	date	sheet size	dwg. no.
1:100	05/16	A3	15/343/06

1:100

