



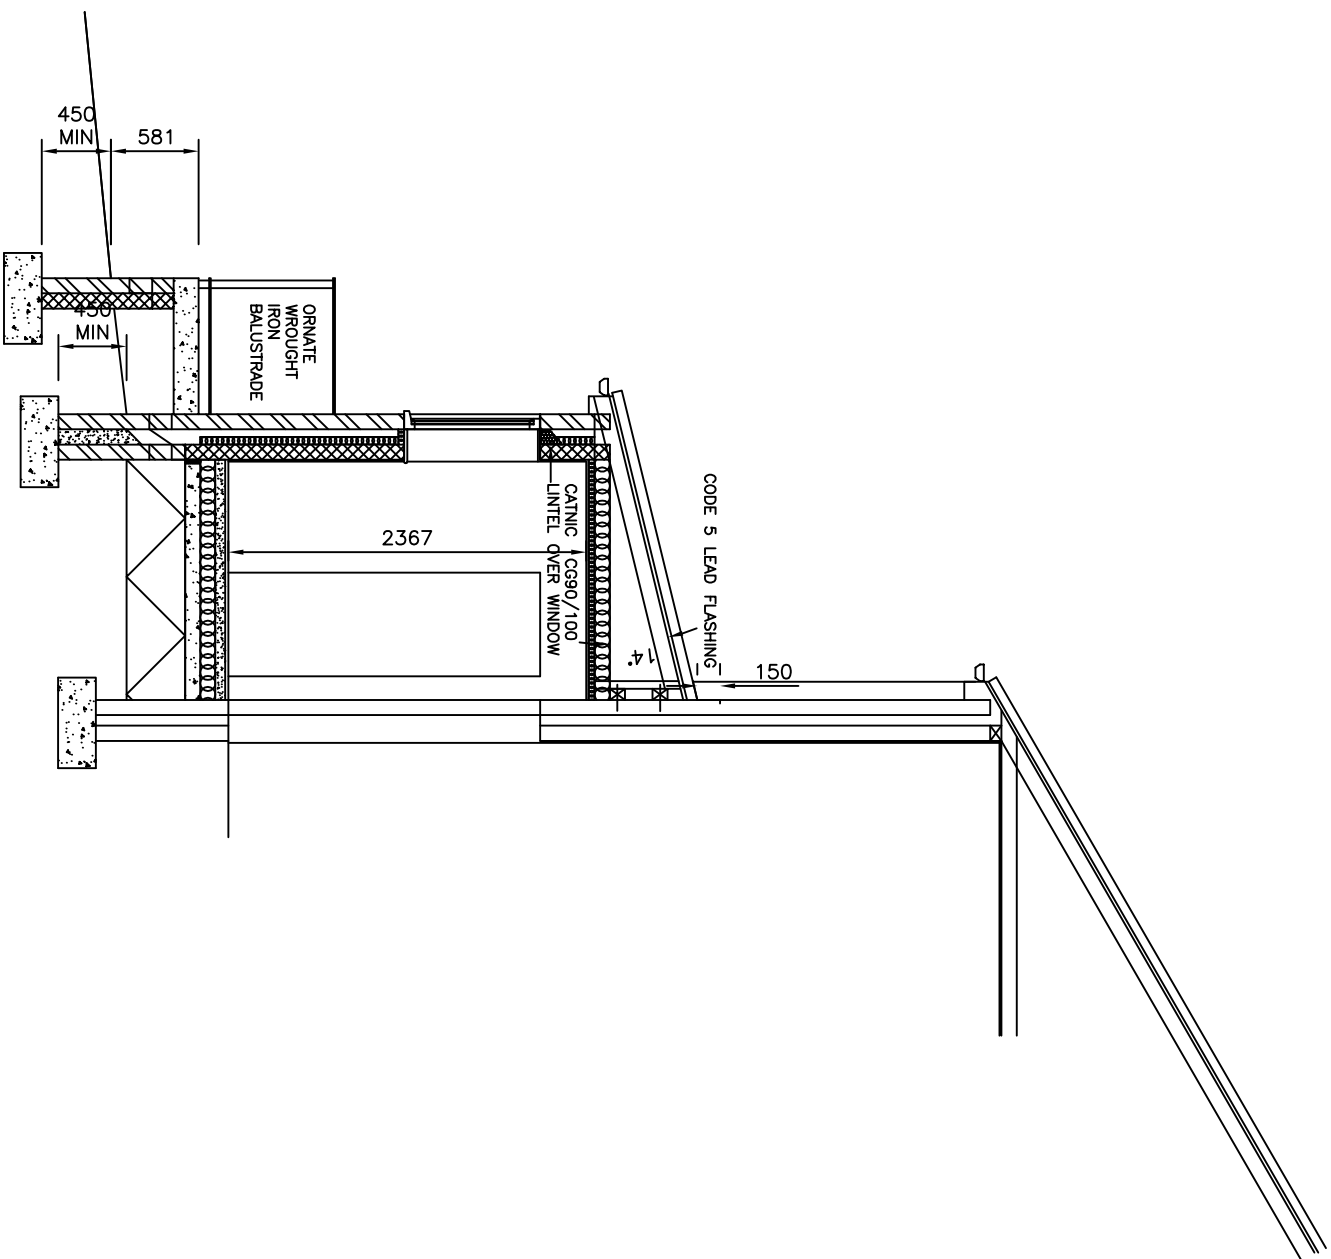

SECTION D-D

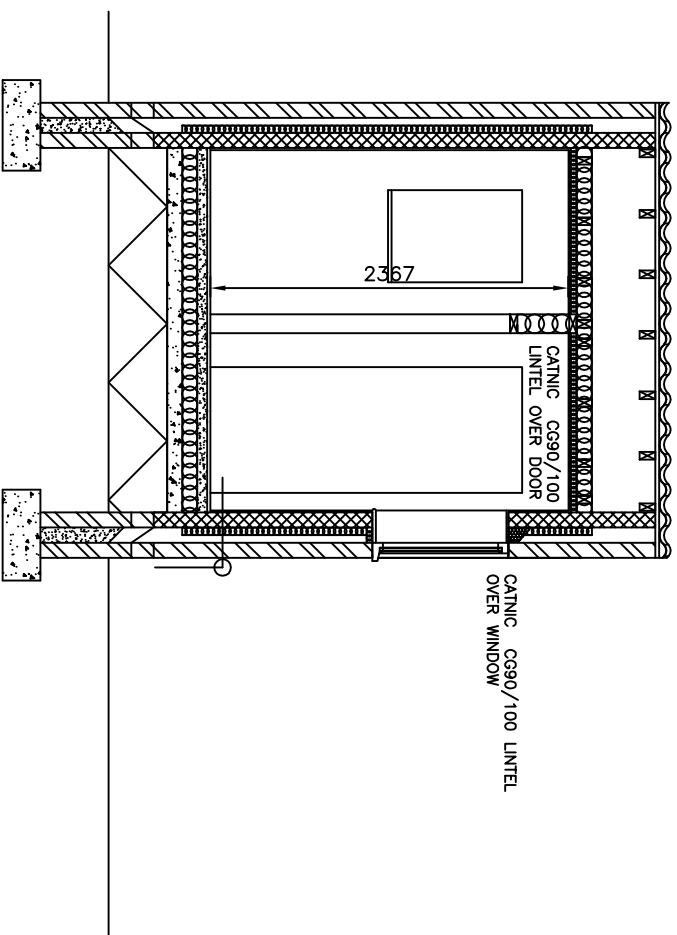

SECTION E-E

PROJECT		TITLE	
4.5.16	FRONT PORCH /WC LAYOUT AMENDED	SECTIONS D-D & E-E	
24.4.16	ISSUED FOR SUBMISSION	SCALE	DRAWING No.
DATE	REVISION	1:50 @A3	232/0416/09
		REV.	A
PROPOSED SINGLE STOREY EXTENSION FOR LOBBY & WC TO FRONT & SECOND STOREY EXTENSION FOR BEDROOM & EN-SUITE AT REAR OF 16 FRANK CLOSE, THORNHILL, DEWSBURY, WF12 0JR FOR MR. & MRS. C. CHILDE.			
	A		
	-		
	LETTER		