

HEDGES

All stock planted in a double staggered row with 5No. plants per lin. m.
Trench line fully mulched to 50mm depth. Mixed species hedges to be located within 900mm high rabbit proof fencing (see detail).

Species	Common name	%	Size	NH1	NH2
Acer campestre	Field maple	10	60-90cm	29	16
Corylus avellana	Hazel	12.5	60-90cm	37	20
Crataegus monogyna	Common hawthorn	50	60-90cm	147	80
Ilex aquifolium	Holly	5	20-30 2lit	15	8
Lonicera periclymenum	Common honeysuckle	2.5	60-90cm	7	4
Prunus spinosa	Blackthorn	7.5	60-90cm	42	24
Rosa canina	Dog rose	10	60-90cm	29	16
Viburnum opulus	Guelder rose	2.5	60-90cm	14	8

WILDFLOWER SEED AREAS

Wild flower seed at 5 g/m², sown with grass seed mix PRQ (Mater mix 25 @ 4g/m²)

Code	Area	Mix
WE1	Woodland Edges	PRQ 7 Hedge and light shade

All mixes as supplied by DLF Trifolium Tel: 01386 791102 – or similar approved.

TREE PLANTING

Code	Species	Common name	Size	Spec	No.
Bp	Betula pendula	Silver birch	3.5-4.25m high	Feathered	3
Pa	Prunus avium	Wild cherry	12-14cm girth	Extra heavy standard	6
Ps	Pinus sylvestris	Scots pine	13-16m high	Feathered	8
Qr	Quercus robur	Common oak	12-14cm girth	Extra heavy standard	6

Trees to be double low staked. To be protected by clear spiral guards where located outside rabbit fencing.

WOODLAND MIX PLANTING

Tree species to be planted at 3m centres.
Shrubs to be planted at 1.5m centres.

Species	Common name	%	Size	Quantities
Areas				WM1 WM2
Acer campestre	Field maple	2.5	60-90cm	4
Acer pseudoplatanus	Sycamore	7.5	1.2m thld	13
Betula pendula	Silver birch	12.5	1.2m thld	22
Carpinus betulus	Common hornbeam	2.5	60-90cm	4
Castanea sativa	Sweet chestnut	2.5	60-90cm	4
Corylus avellana *	Hazel	15	60-90cm	104
Crataegus monogyna *	Common hawthorn	7.5	60-90cm	52
Ilex aquifolium *	Holly	5	30-40cm	35
Malus sylvestris	Crab apple	2.5	60-90cm	4
Pinus sylvestris	Scots pine	2.5	60-90cm	4
Prunus avium	Wild cherry	9	1.2m thld	7
Quercus petraea	Sessile oak	30	1.2m thld	52
Sorbus aucuparia	Rowan	2.5	60-90cm	4
Tilia cordata	Small leaved lime	2.5	60-90cm	4

Plants to be protected with Nelson Guards and stakes where located outside rabbit proof fencing.

WOODLAND EDGE MIX PLANTING


All stock planted at 2m centres and mulched to 500mm diameter. Areas between mulch to be seeded with wildflower seed WFI.

Species	Common name	%	Size	Quantities
Areas				WE1 WE2 WE3
Acer campestre	Field maple	5	60-90cm	2
Corylus avellana	Hazel	55	60-90cm	18
Crataegus monogyna	Common hawthorn	20	60-90cm	7
Ilex aquifolium	Holly	10	30-40cm	3
Malus sylvestris	Crab apple	5	60-90cm	2
Viburnum opulus	Guelder rose	5	60-90cm	2

Plants to be protected with Nelson Guards and stakes where located outside rabbit proof fencing.

Intermediate posts 1800 x 63mm dia @ 3m centres. Line wires fixed to posts with 40mm galvanised staples part driven into post to allow for re-tensioning

Netting (hexagonal mesh) 1200mm height 31mm mesh 18 gauge, fixed to wires with nylon black ratchet ties. Where netting meets floor the netting is buried 150mm beneath the ground and turned outwards 150mm away from the fence

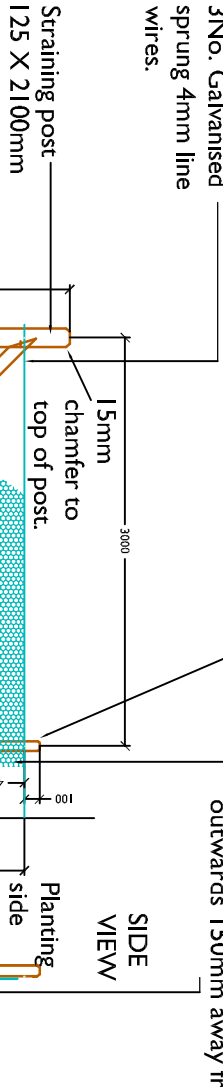

Structuring posts, 60mm dia x 850mm, secured in place with a 60 x 450mm dia thrust stake, set at an angle of 45° into notch in post and against line of strain.

2No. strutting posts and stakes at each straining post or direction change.

Straining posts and struts should be installed at 100m max centres, at ends of line, every change of direction or significant change of level.

Key
SF Soft Landscaping

Proposed native hedge

Existing vegetation

Proposed tree feathered

Proposed tree extra heavy standard 12-14cm girth

Woodland edge mix (WE)

Woodland mix (WM)



Rev.	Date	Amended to reflect ecologist comments	TM	FH
A	27/06/16			
			Drawn	Checked



Project	HD One, Ski Slope
Title	Landscape Proposals
Scale	1:500 @A2 Drawn by TM
Date	20/06/16 Checked FH
Project No.	SE 2553
Drawing No.	LL01
Rev	A
Landscape Architects - Urban Designers	
Ecologists - Horticulturists	
Somerset House, Low Moor Lane, Scorton, Knaresborough, N. Yorks HG5 9JL	
Tel: 01423 863369 Fax: 01423 313107	
Email: office@smeedenforeman.co.uk	
www.smeedenforeman.co.uk	

This drawing is the property of the Landscape Architects. Copyright reserved.