



EMPLOYMENT ZONE
35,284 SQ M
ON 7.08 Ha
MAX BUILDING HEIGHT 18.0m
VARIES 110.00 To 116.00 AOD

 


SCHOOL PARKING AREA
36 SPACES 0.356 Ha




GENERAL LANDSCAPE AREAS

 


TOTAL SITE AREA (RED LINE)
16.444 Ha

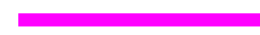

PUBLIC RIGHT OF WAY

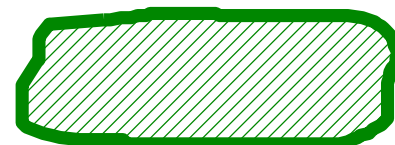

PROPOSED AREAS OF STRUCTURAL LANDSCAPING

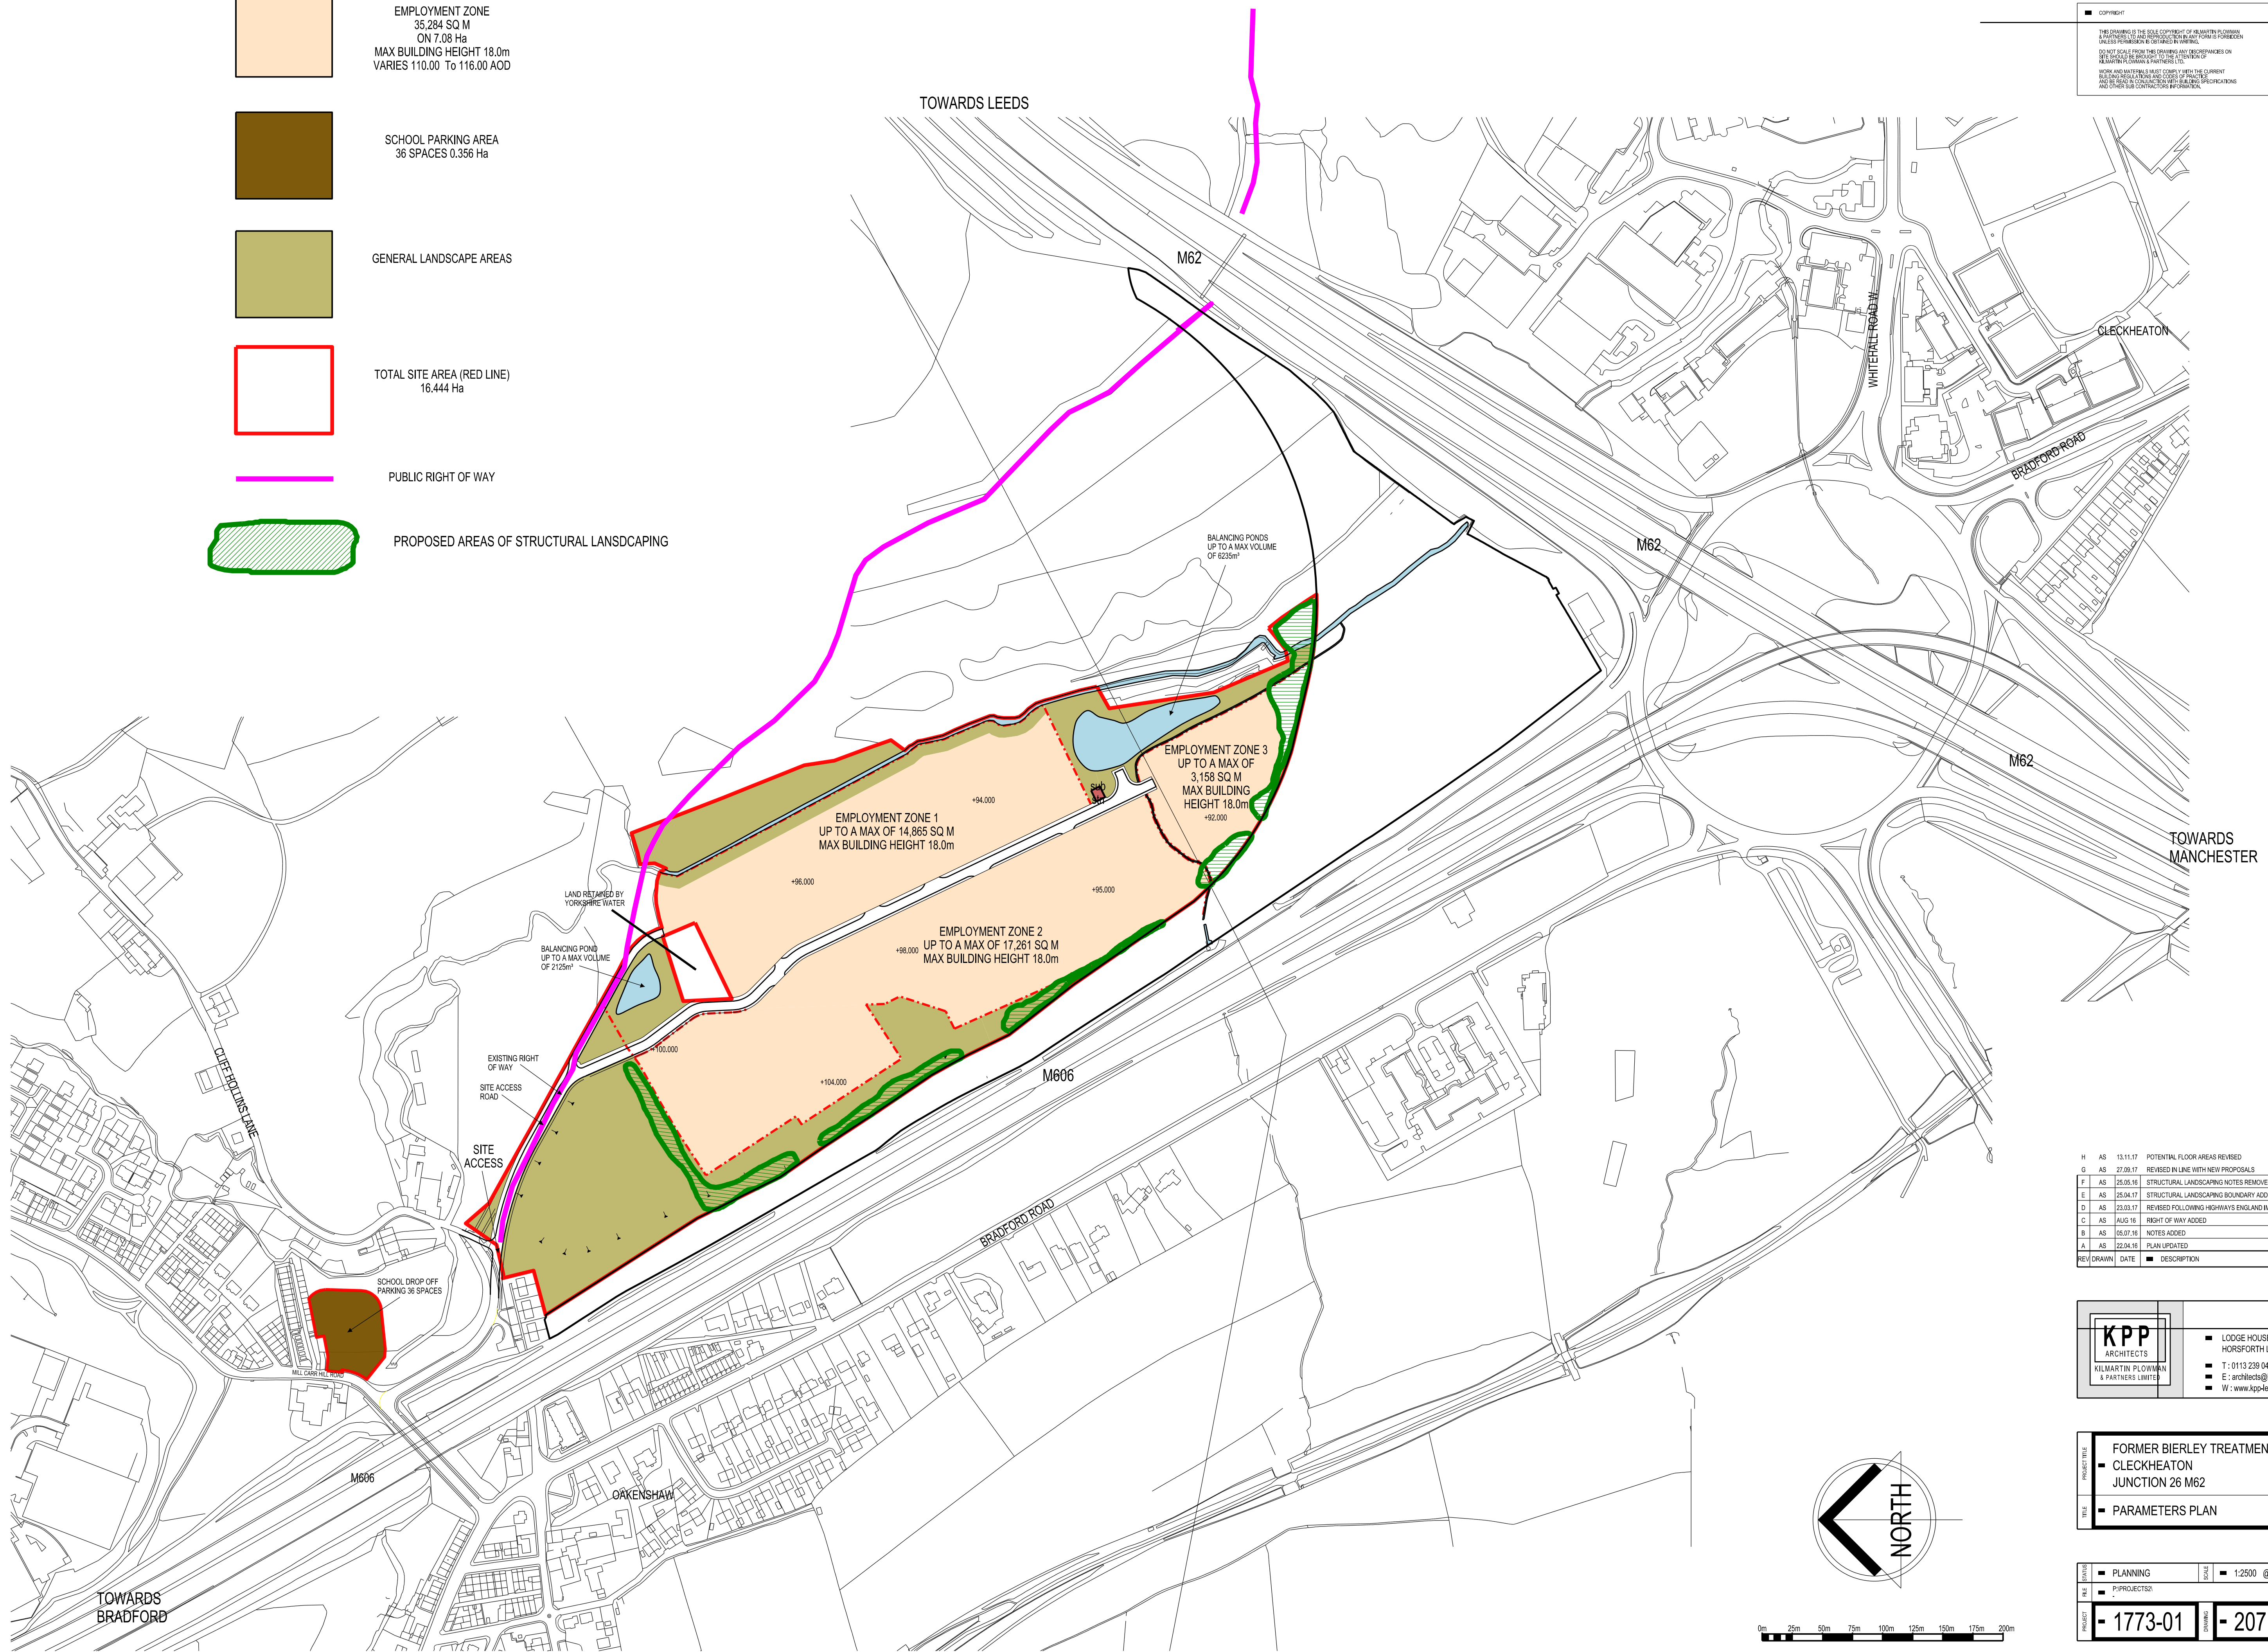

THIS DRAWING IS THE SOLE COPYRIGHT OF KILMARTIN PLOWMAN & PARTNERS LTD. NO PART OF THIS DRAWING MAY BE REPRODUCED OR TRANSMITTED IN ANY FORM OR BY ANY MEANS, ELECTRONIC OR MECHANICAL, WITHOUT PERMISSION IN WRITING FROM KILMARTIN PLOWMAN & PARTNERS LTD. WORK AND MATERIALS MUST COMPLY WITH THE CURRENT BUILDING REGULATIONS AND CODES OF PRACTICE AND BE READ IN CONJUNCTION WITH BUILDING SPECIFICATIONS AND OTHER SUB CONTRACTOR INFORMATION.

KPP
ARCHITECTS
KILMARTIN PLOWMAN
& PARTNERS LIMITED

H	AS	13.11.17	POTENTIAL FLOOR AREAS REVISED
G	AS	27.08.17	REVISED IN LINE WITH NEW PROPOSALS
F	AS	05.06.16	STRUCTURAL LANDSCAPING NOTES REMOVED
E	AS	25.04.17	STRUCTURAL LANDSCAPING BOUNDARY ADDED
D	AS	23.03.17	REVISED FOLLOWING HIGHWAYS ENGLAND IMPLICATIONS
C	AS	AUG. 16	RIGHT OF WAY ADDED
B	AS	05.07.16	NOTES ADDED
A	AS	22.04.16	PLAN UPDATED
REV	DRAWN	DATE	DESCRIPTION

KPP
ARCHITECTS
KILMARTIN PLOWMAN
& PARTNERS LIMITED

- LODGE HOUSE 12 TOWN STREET
HORSFORTH LEEDS LS18 4RJ
- T : 0113 239 0460 F : 0113 239 0475
- E : architects@kpp-leeds.co.uk
- W : www.kpp-leeds.co.uk

PROJECT TITLE	FORMER BIERLEY TREATMENT WORKS - CLECKHEATON JUNCTION 26 M62
TITLE	- PARAMETERS PLAN

STATUS	■ PLANNING	SCALE	■ 1:2500 @ A1	AS	
FILE	■ P:\PROJECTS\			DATE	■ APR 16
PROJECT	■ 1773-01	DRAWING	■ 207	REVISION	■ H