
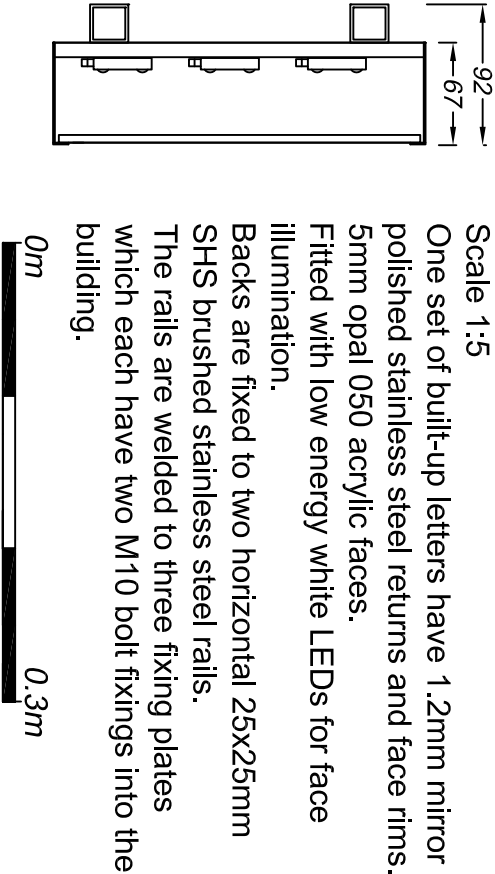
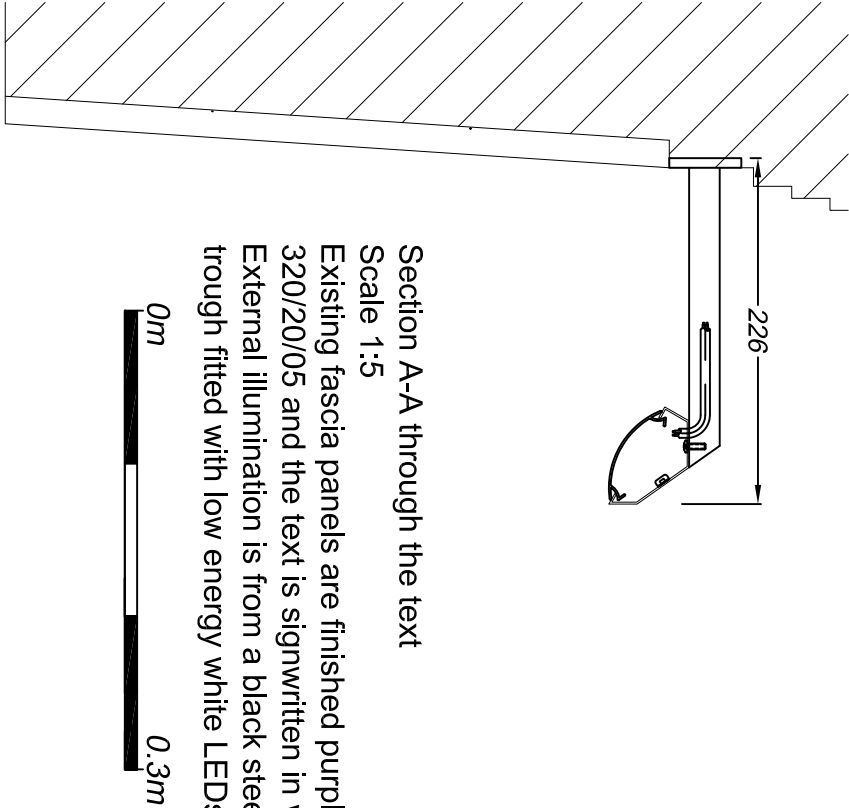


Existing

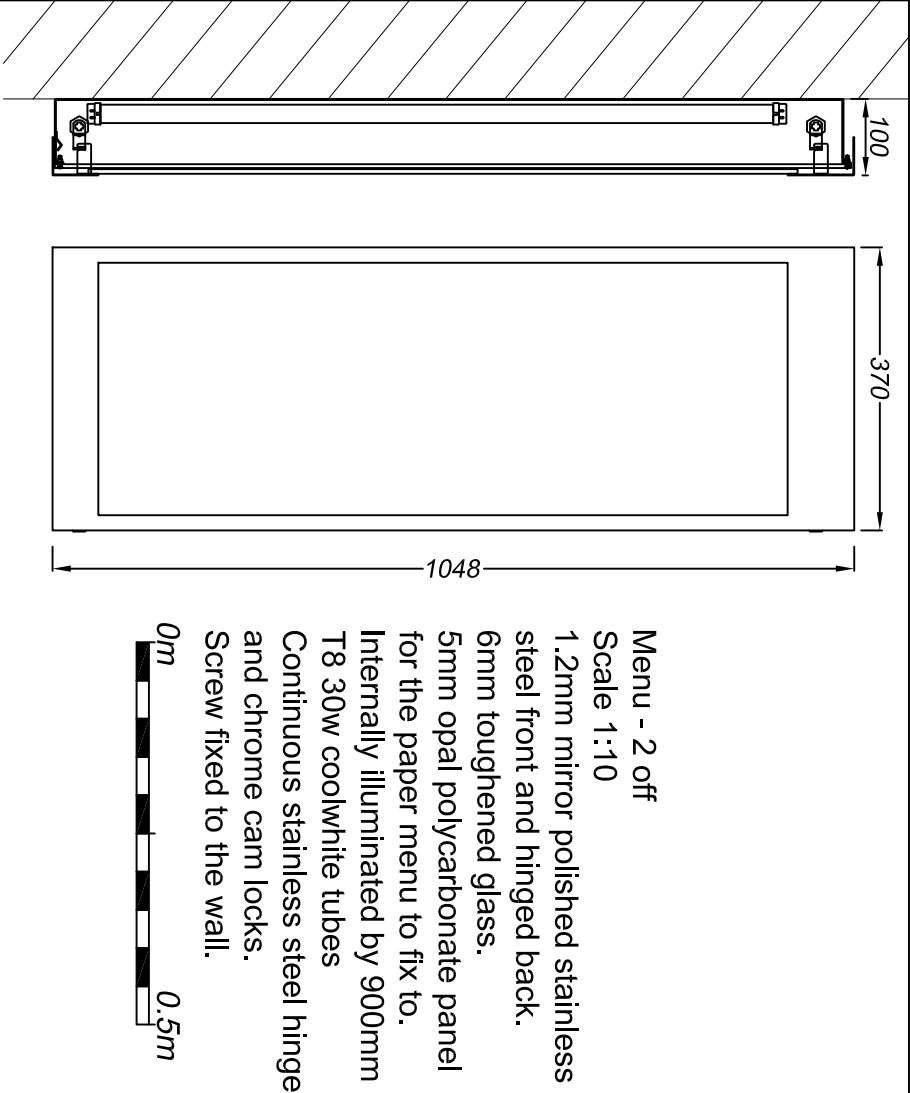

		Technical Signs Floor 1 - Unit 3 Hillie Business Centre 132 St Albans Road Watford, Herts, WD24 4AE Tel: 01923 811999 Fax: 01923 811998 E-mail: info@technicalsigns.co.uk	
Client: Slug & Lettuce		Address/job details 40-44 King St Huddersfield HD1 2QT	
Job No		Existing Signage	
Drawn by DN	Date 04/07/16		
Scale As specified (A3)	Drawing No 554677-2	Rev	