

Proposed

Refurbished fascia panels are finished white.


Flat cut letters reading 'SLUG & LETTUCE' have 2.5mm aluminium fronts which are finished black-grey RAL 7021 and which are bonded over 5mm live-edge lime green PMS 381 acrylic.

Letters are screw fixed to the fascia panel with the fixings covered by the front piece.

Flat cut smaller letters are two identical pieces of 2.5mm aluminium finished black-grey RAL 7021.



Letters are counter sunk screw fixed to the fascia panel through one piece of aluminium and the other piece of aluminium is bonded over this.

Externally illuminated by a steel trough which is finished black-grey RAL 7021 and which is fitted with low energy white LEDs.

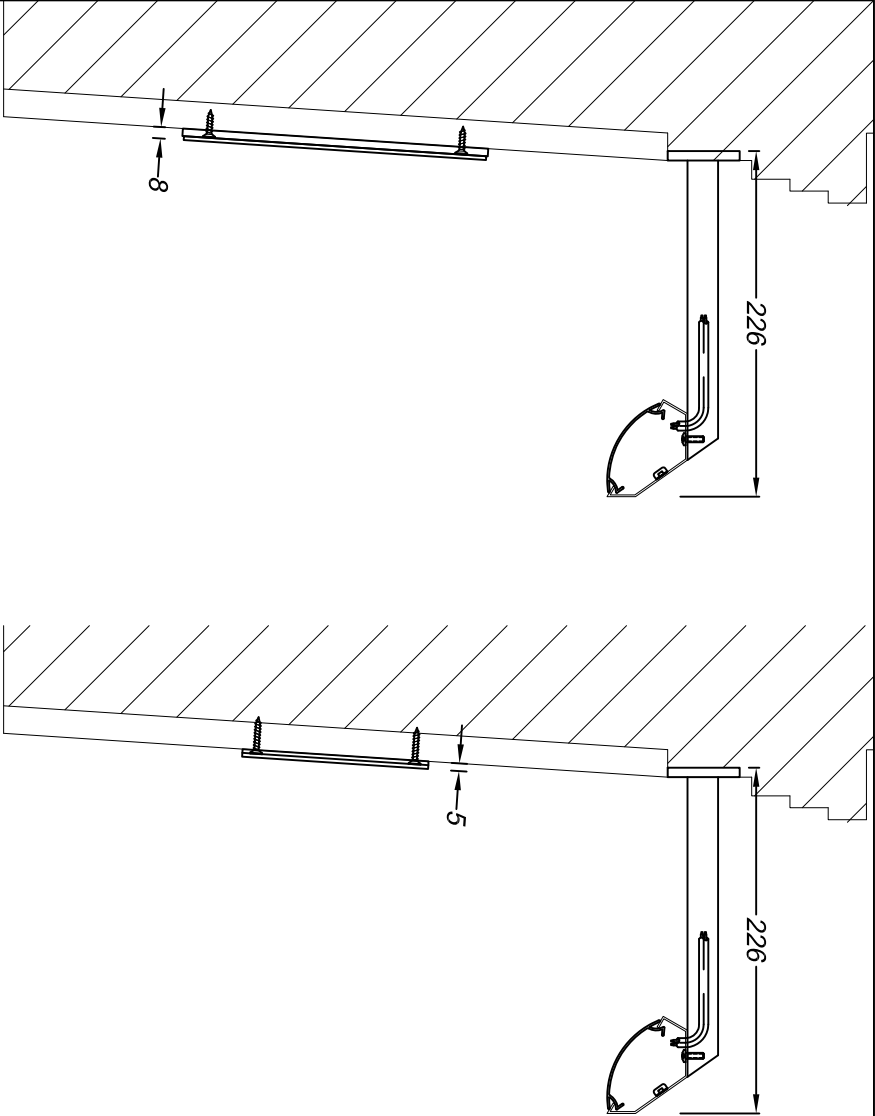

Section A-A through the text
Scale 1:5

Section B-B through the text
Scale 1:5

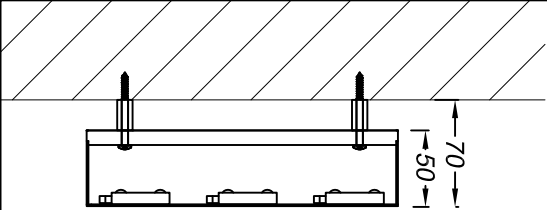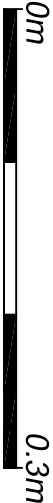

Section C-C through the text
Scale 1:5

One set of built-up letters have 1.2mm brushed stainless steel faces and returns.
Rebated 10mm lime green PMS 381 acrylic backs.
Fitted with low energy white LEDs for halo illumination.
Backs are fixed to the brickwork on spacers.



Refurbished fascia panels are finished white.


Flat cut letters reading 'SLUG & LETTUCE' have 2.5mm aluminium fronts which are finished black-grey RAL 7021 and which are bonded over 5mm live-edge lime green PMS 381 acrylic.

Letters are screw fixed to the fascia panel with the fixings covered by the front piece.

Flat cut smaller letters are two identical pieces of 2.5mm aluminium finished black-grey RAL 7021.



Letters are counter sunk screw fixed to the fascia panel through one piece of aluminium and the other piece of aluminium is bonded over this.

Externally illuminated by a steel trough which is finished black-grey RAL 7021 and which is fitted with low energy white LEDs.

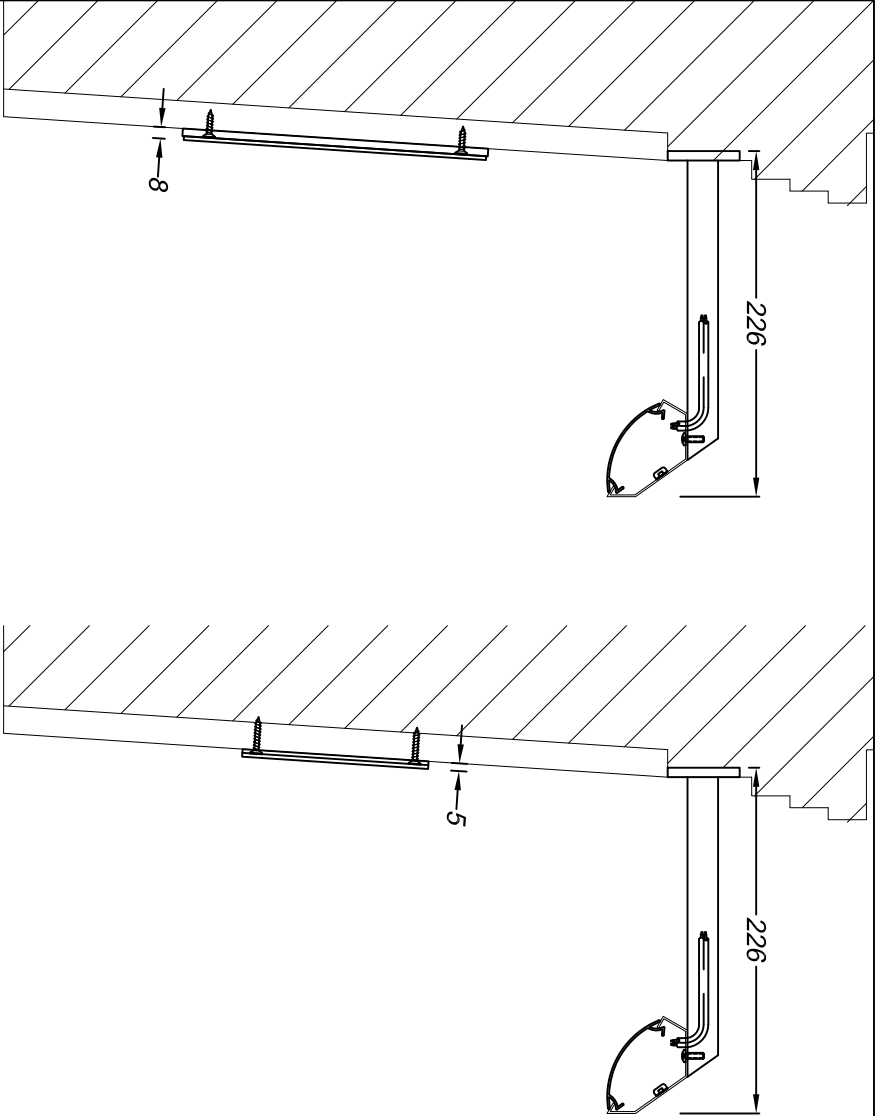

Section A-A through the text
Scale 1:5

Section B-B through the text
Scale 1:5

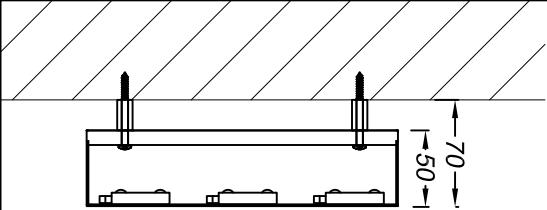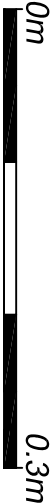

Section C-C through the text
Scale 1:5


One set of built-up letters have 1.2mm brushed stainless steel faces and returns.
Rebated 10mm lime green PMS 381 acrylic backs.
Fitted with low energy white LEDs for halo illumination.
Backs are fixed to the brickwork on spacers.



Menu box - 2 off

Scale 1:10

1.2mm descaled stainless steel door and back box are finished matte black.
6mm toughened glass.
5mm opal polycarbonate panel with 900mm T8 30w coolwhite tubes behind.
Continuous stainless steel hinge, standard cam locks and 1.2mm descaled stainless steel lock hooks.
Vinyl text is printed warm grey PMS 422 with lime green PMS 381 outlines.
Screw fixed to the wall.

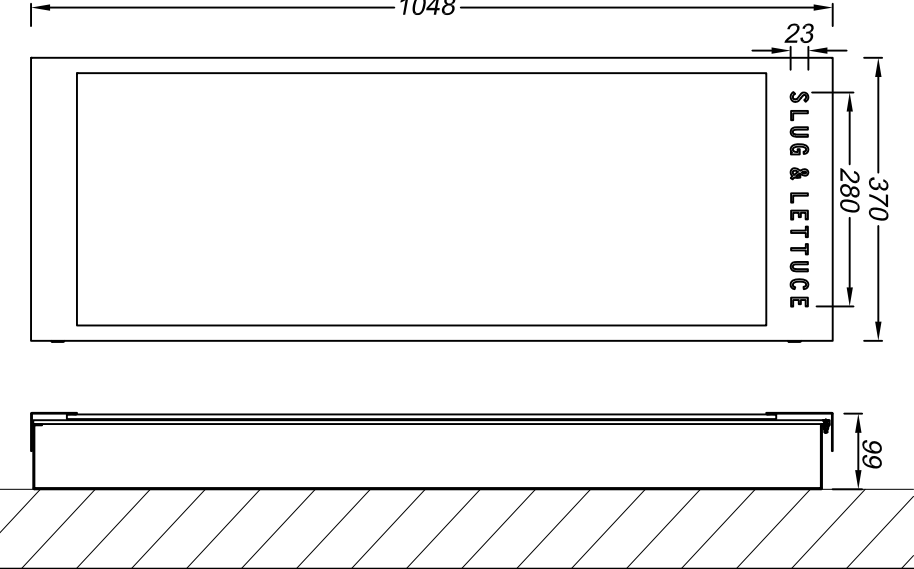

		Technical Signs Floor 1 - Unit 3 Hille Business Centre 132 St Albans Road Watford, Herts, WD24 4AE Tel: 01923 811999 Fax: 01923 811998 E-mail: info@technicalsigns.co.uk	
Client: Slug & Lettuce		Address/job details	
40-44 King St Huddersfield HD1 2QT		Proposed Signage	
Job No		Drawn by	
DN		Date	
Scale		Drawing No	
As specified (A3)		Rev	