


 

New outbuilding with flat roof -
LDC Approval No.2016/192/90535/W


Roof plan as approved 1: 100




Location plan 1: 1250



1_Western Elevation as approved 1: 100

 


2_Southern Elevation as approved 1: 100

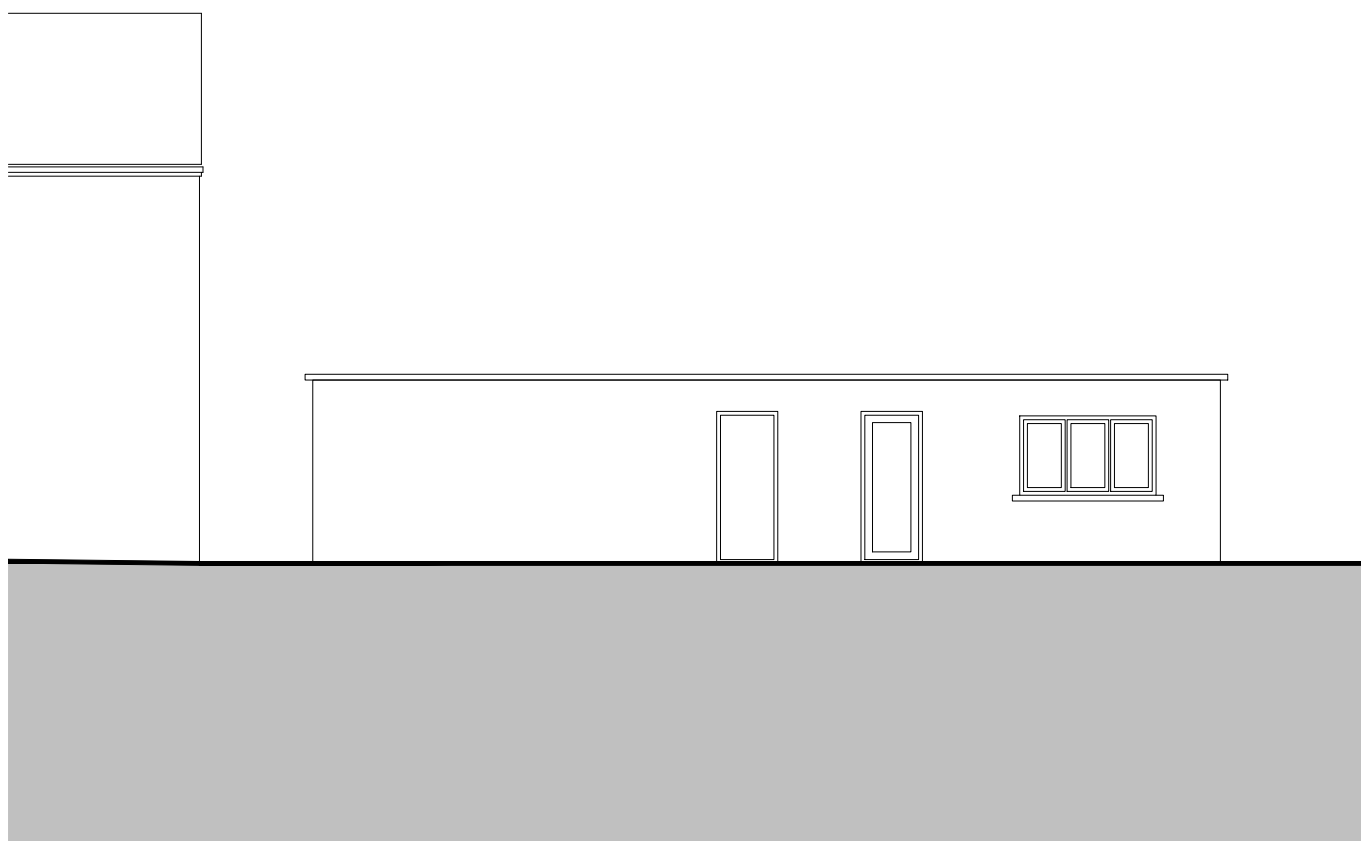

3_Northern Elevation as approved 1: 100




4_Eastern Elevation as approved 1: 100

 

New duo-pitch roof added to existing
outbuilding - Marley Modern interlocking
roof tiles to match main house on
preformed timber trusses


Roof plan as proposed 1: 100

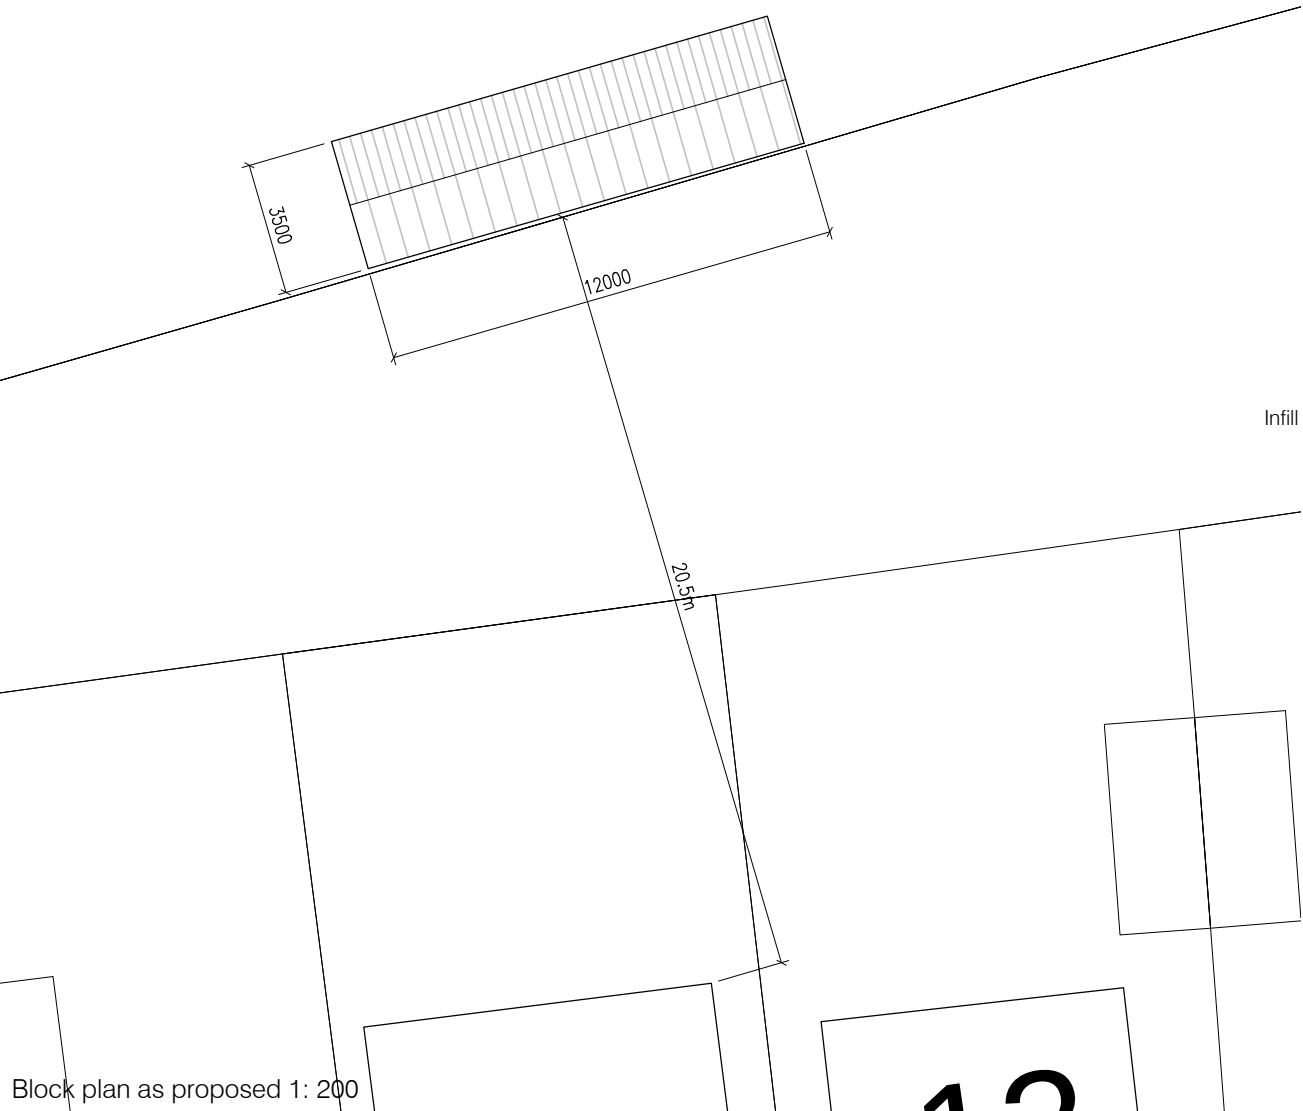


Block plan as proposed 1: 200



1_Western Elevation as proposed 1: 100

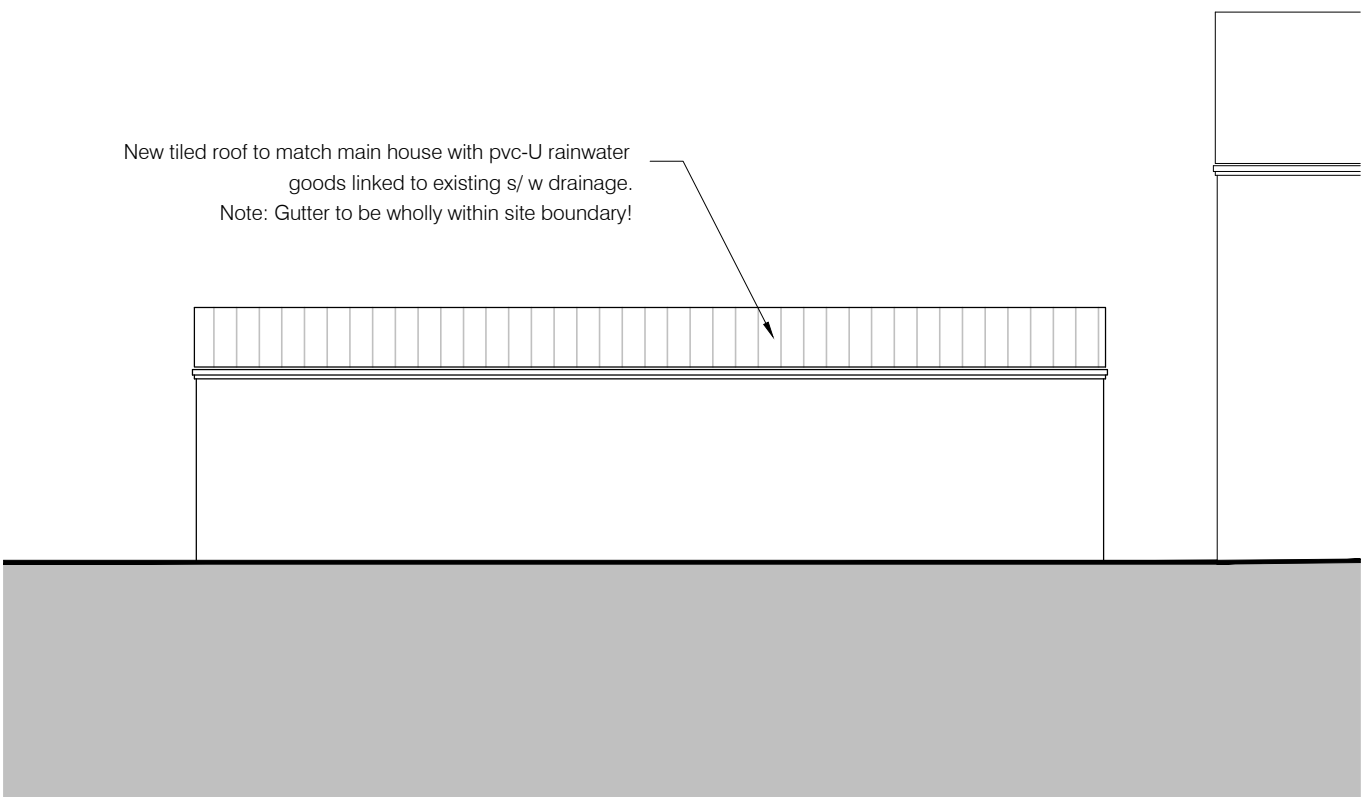

2_Southern Elevation as proposed 1: 100

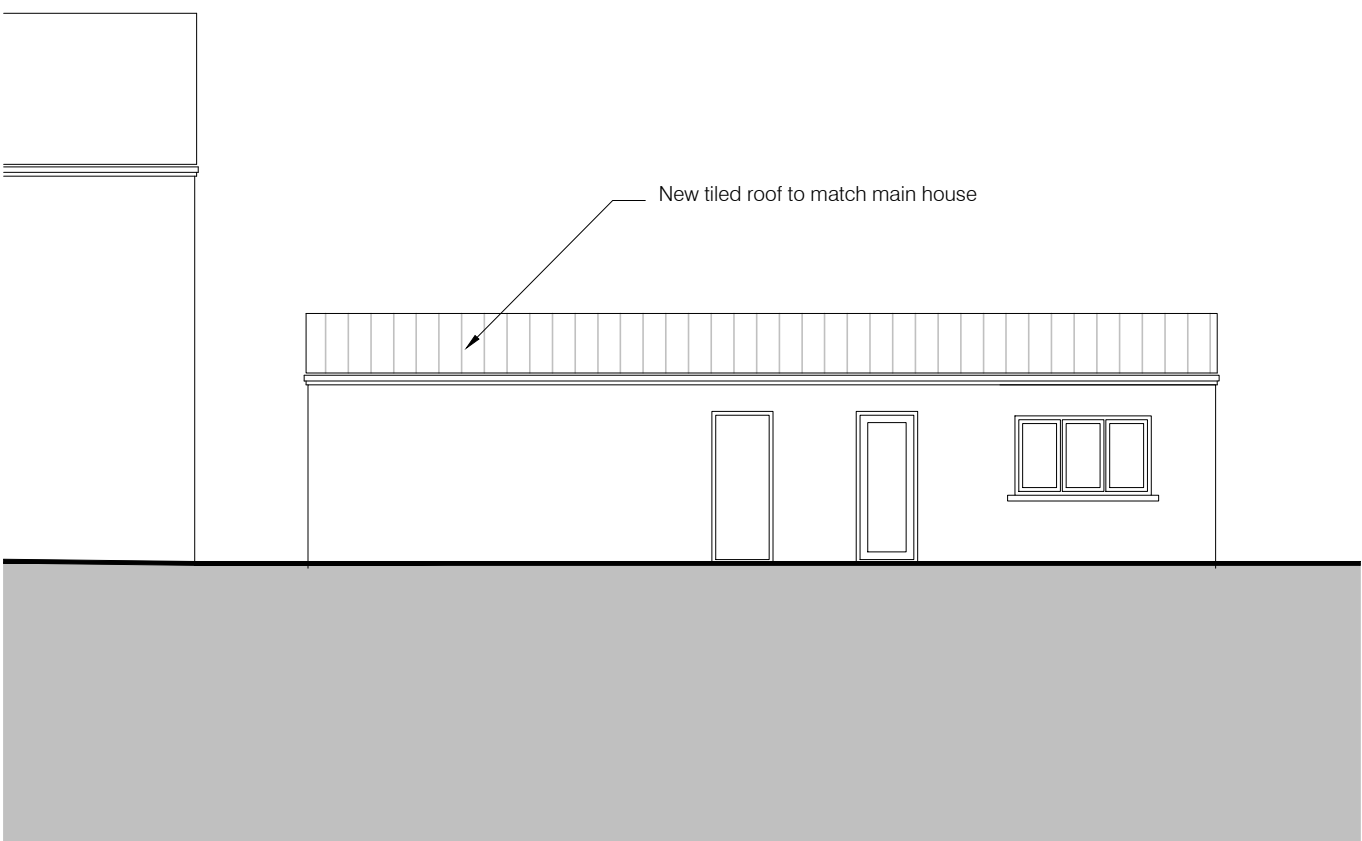

3_Northern Elevation as proposed 1: 100





4_Eastern Elevation as proposed 1: 100

Drawings based on Ordnance Survey (Streetwise License No 100047474) and preliminary survey - design and drawing content subject to further Site Surveys, Structural Survey, Site Investigations, Planning and Statutory Requirements and Approvals.

Slaitwaite Road

Rev. Des.

Date By

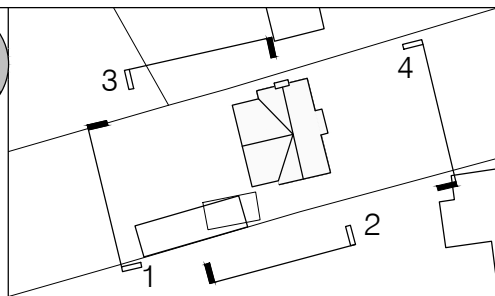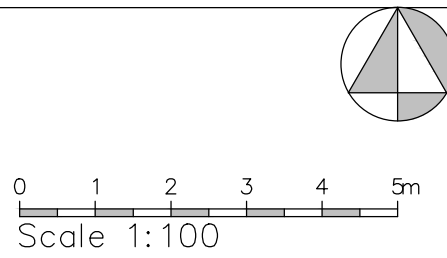

Project	Proposed pitched roof to existing outbuilding at 123 Slaitwaite Road
Client	Mr J Margaglione, 123 Slaitwaite Road, Meltham HD9 5PW
Dwg Title	Scheme drawings
Scale	1: 1250, 100, 200 @ A1
Date	Jul 16