

Drawing and design are copyright of Hockey Architectural Ltd unless specific consent in writing has been given. All works arising from the information contained on the drawings are to be in accordance with the statutory approvals for planning, building control and relevant codes of practice and/or British Standards unless specific direction is given. All works to be carried out in accordance with CDM regulations for health and safety, Construction (Design and Management) Regulations also require that a principle designer is appointed for each project, we do not undertake this role unless agreed in writing prior to commencement of work - this can be undertaken by the client (domestic) or an individual principle designer to be otherwise appointed. Do not scale or take digital dimensions from this drawing. All constructional dimensions contained in the drawings should be checked on site prior to construction. Any discrepancies should be notified to the technician without delay.



© Hockey Architectural Limited - 07862246137 - dan@dhockey.co.uk

Date	Revision	Rev No.

Project
Replacement and upgrading of recreational facilities, inclusive of the demolition of existing pavilion and formation of new training facility building with ancillary sports areas for The Huddersfield Giants

Drawing Description
Level Survey
Drawing No.
068-04
Scale
1:500 @ A1

Client
Huddersfield Sporting Pride Ltd
Date
July 2016

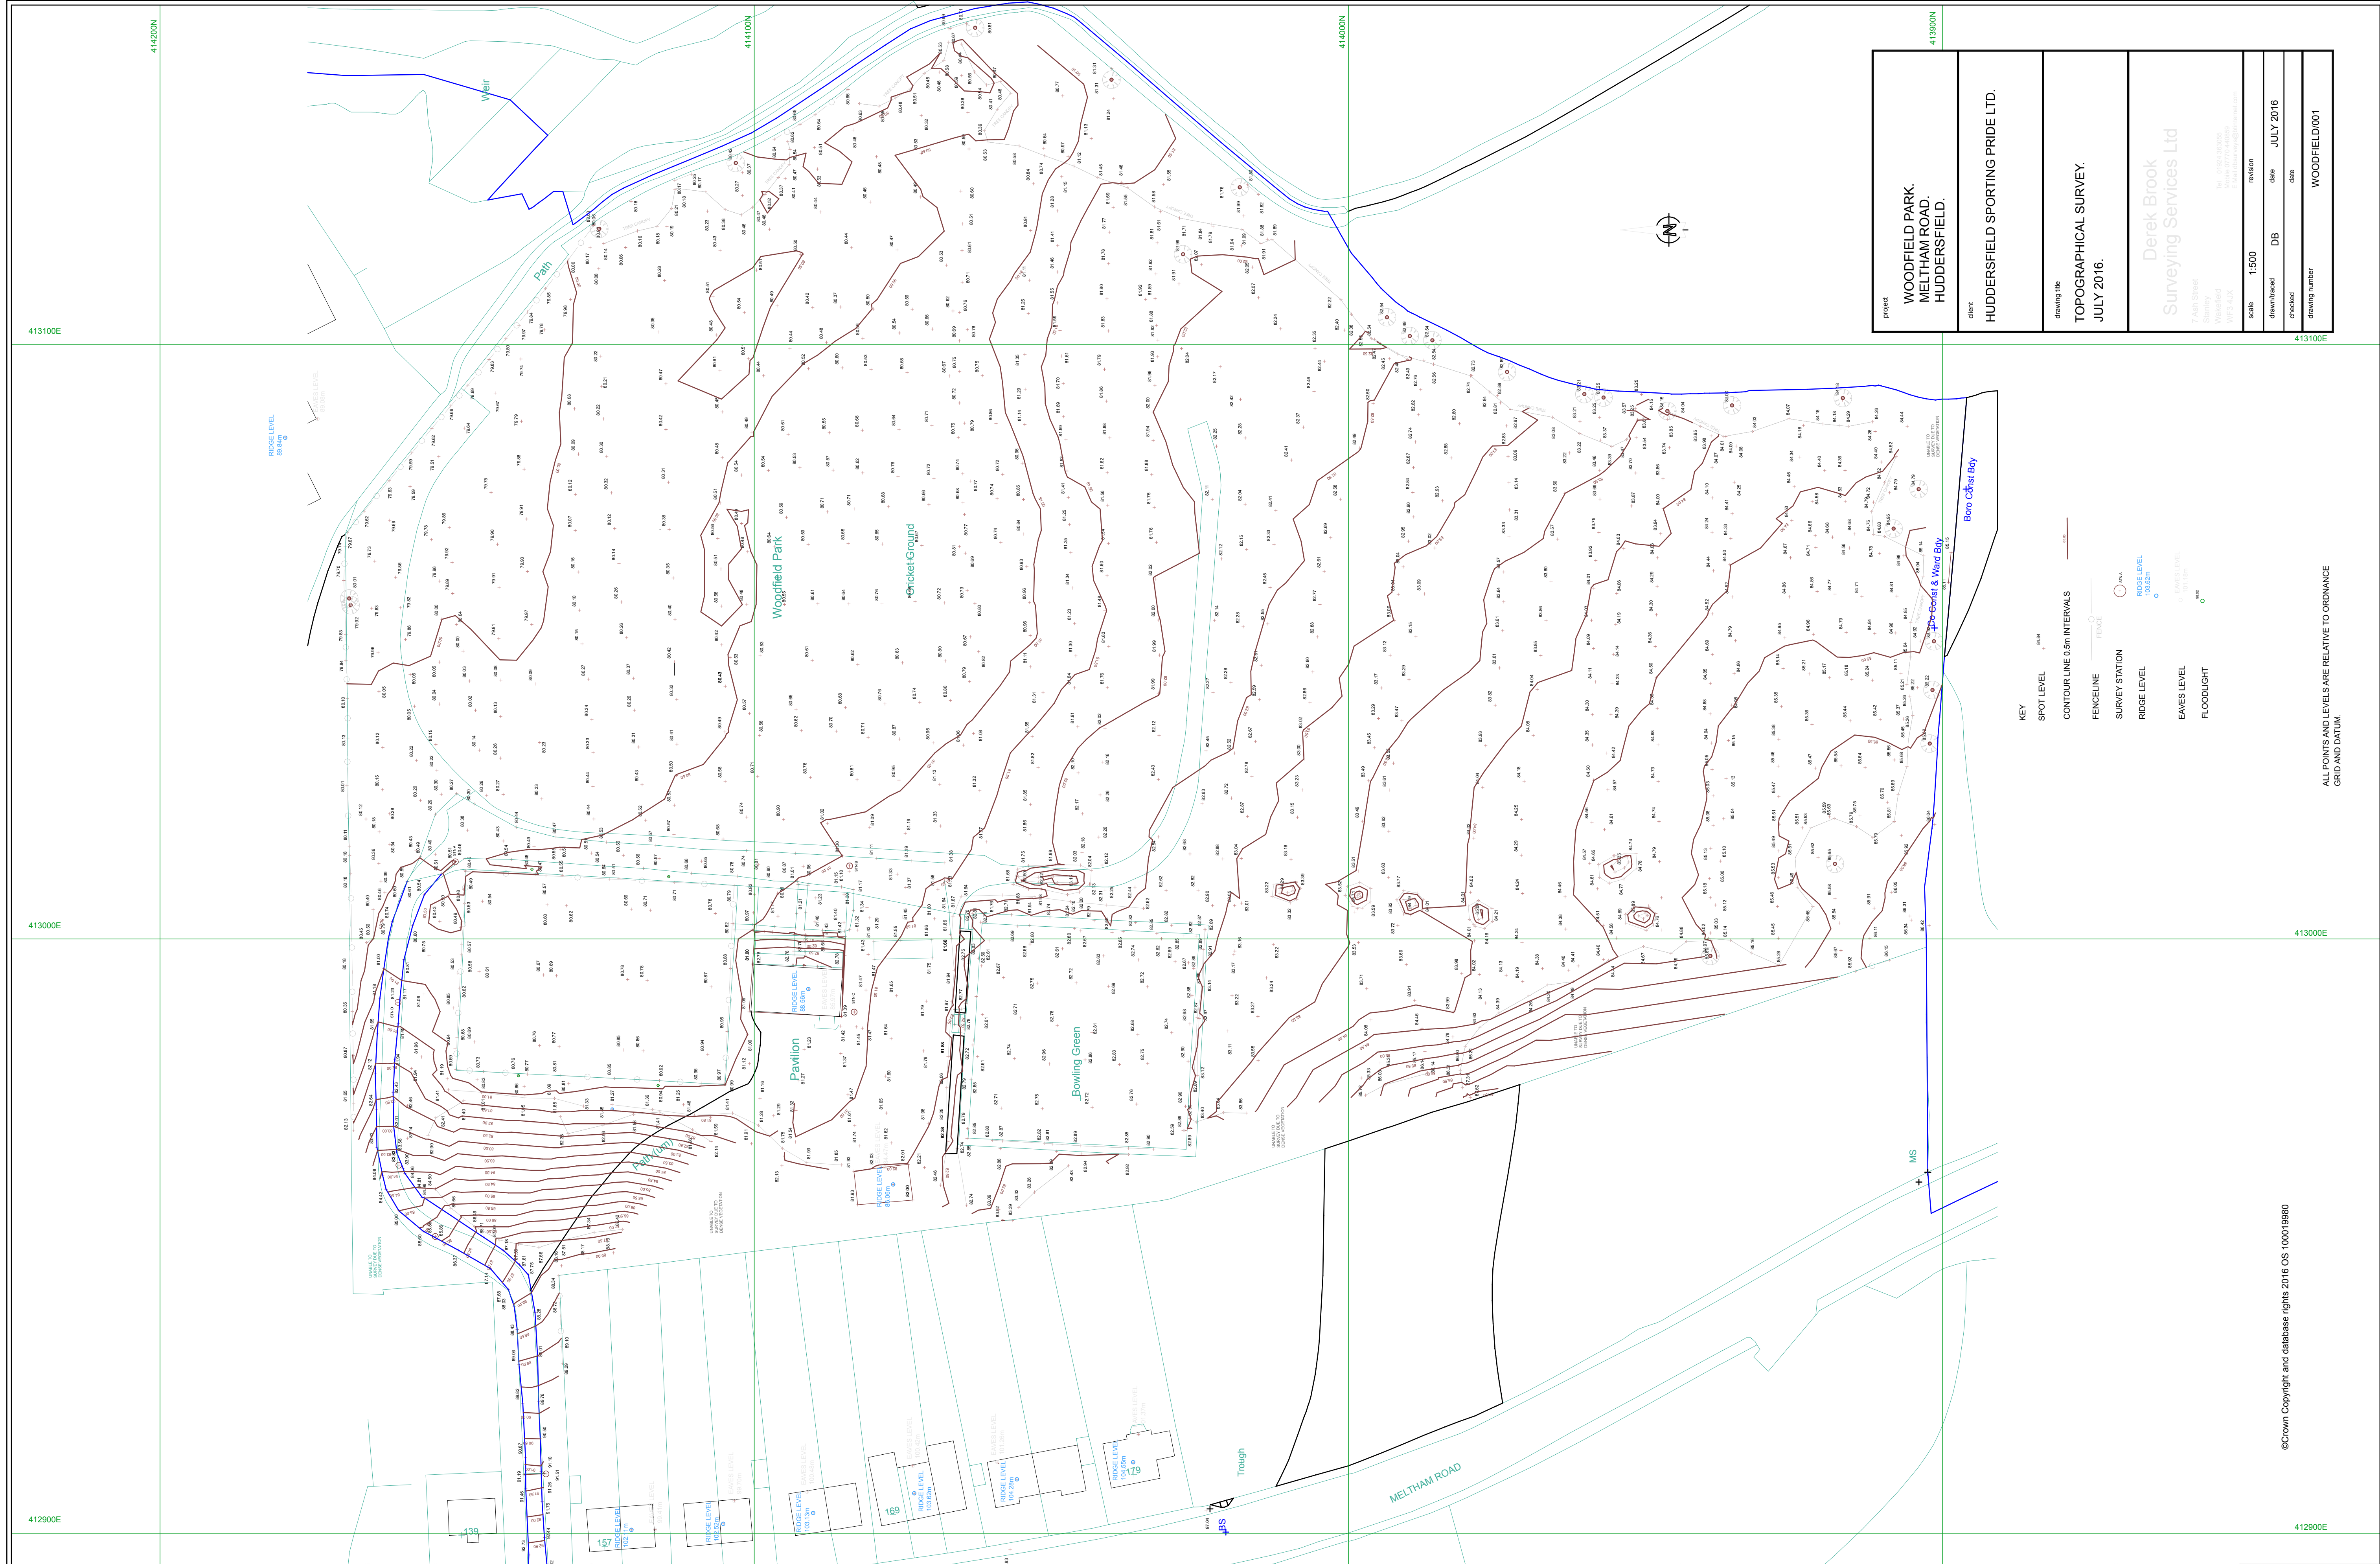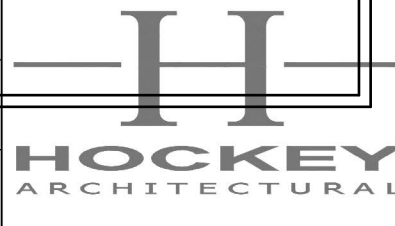

ALL POINTS AND LEVELS ARE RELATIVE TO ORDNANCE GRID AND DATUM.

©Crown Copyright and database rights 2016 OS 100019980

Project WOODFIELD PARK. MELTHAM ROAD. HUDDERSFIELD.	Client HUDDERSFIELD SPORTING PRIDE LTD.
Drawing title TOPOGRAPHICAL SURVEY. JULY 2016.	Scale 1:500 revision DB date JULY 2016
Derek Brook Surveying Services Ltd 14 Mill Street Huddersfield West Yorkshire HD1 1AL 01484 577440 01484 577440	Sheeted WOODFIELD001 Drawing number