





South West Elevation (Fisher Green)

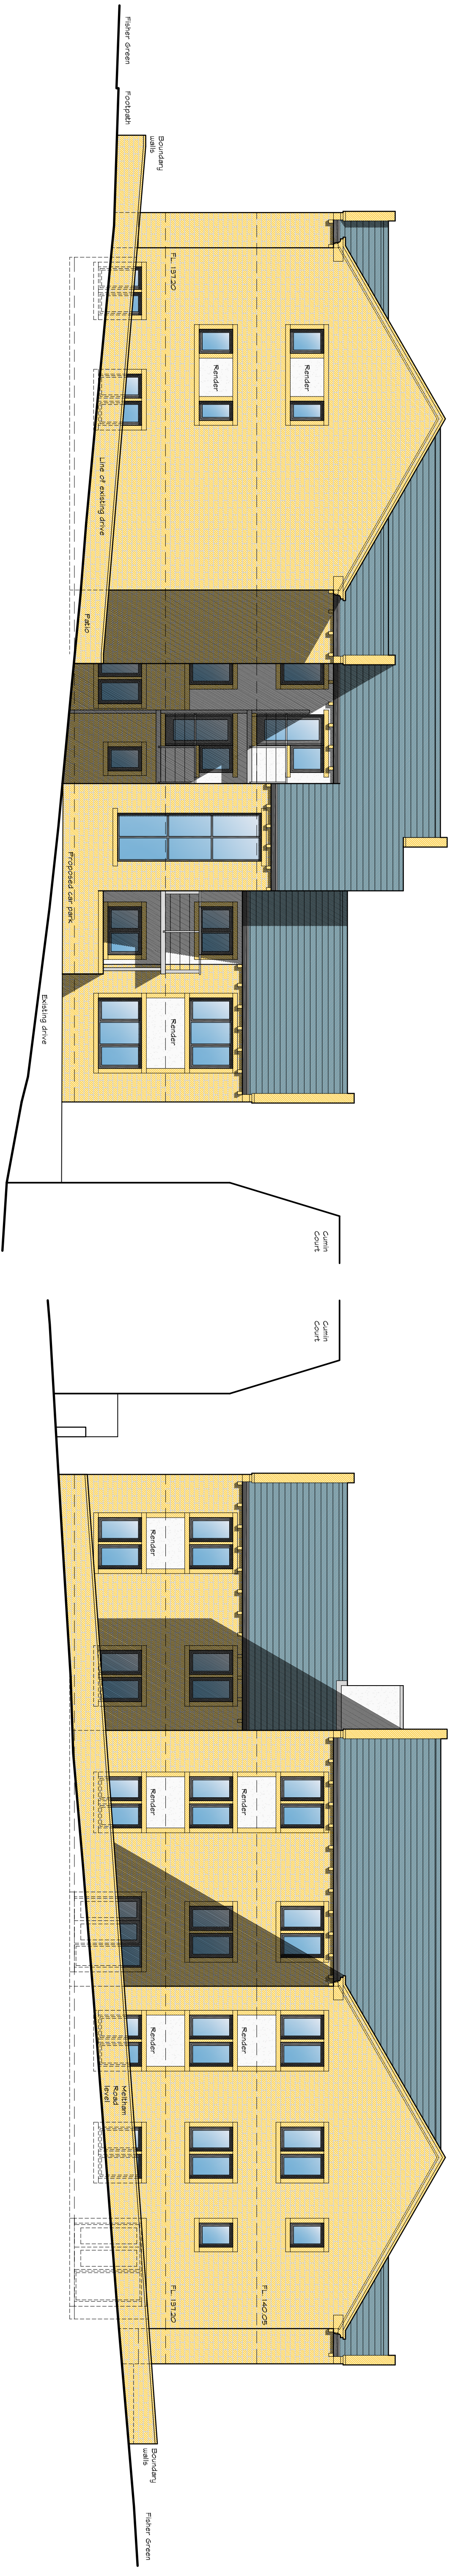

South East Elevation (Courtyard)



North East Elevation (Courtyard)

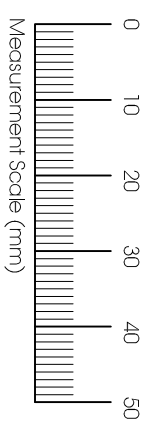

North West Elevation (Meltham Road)