
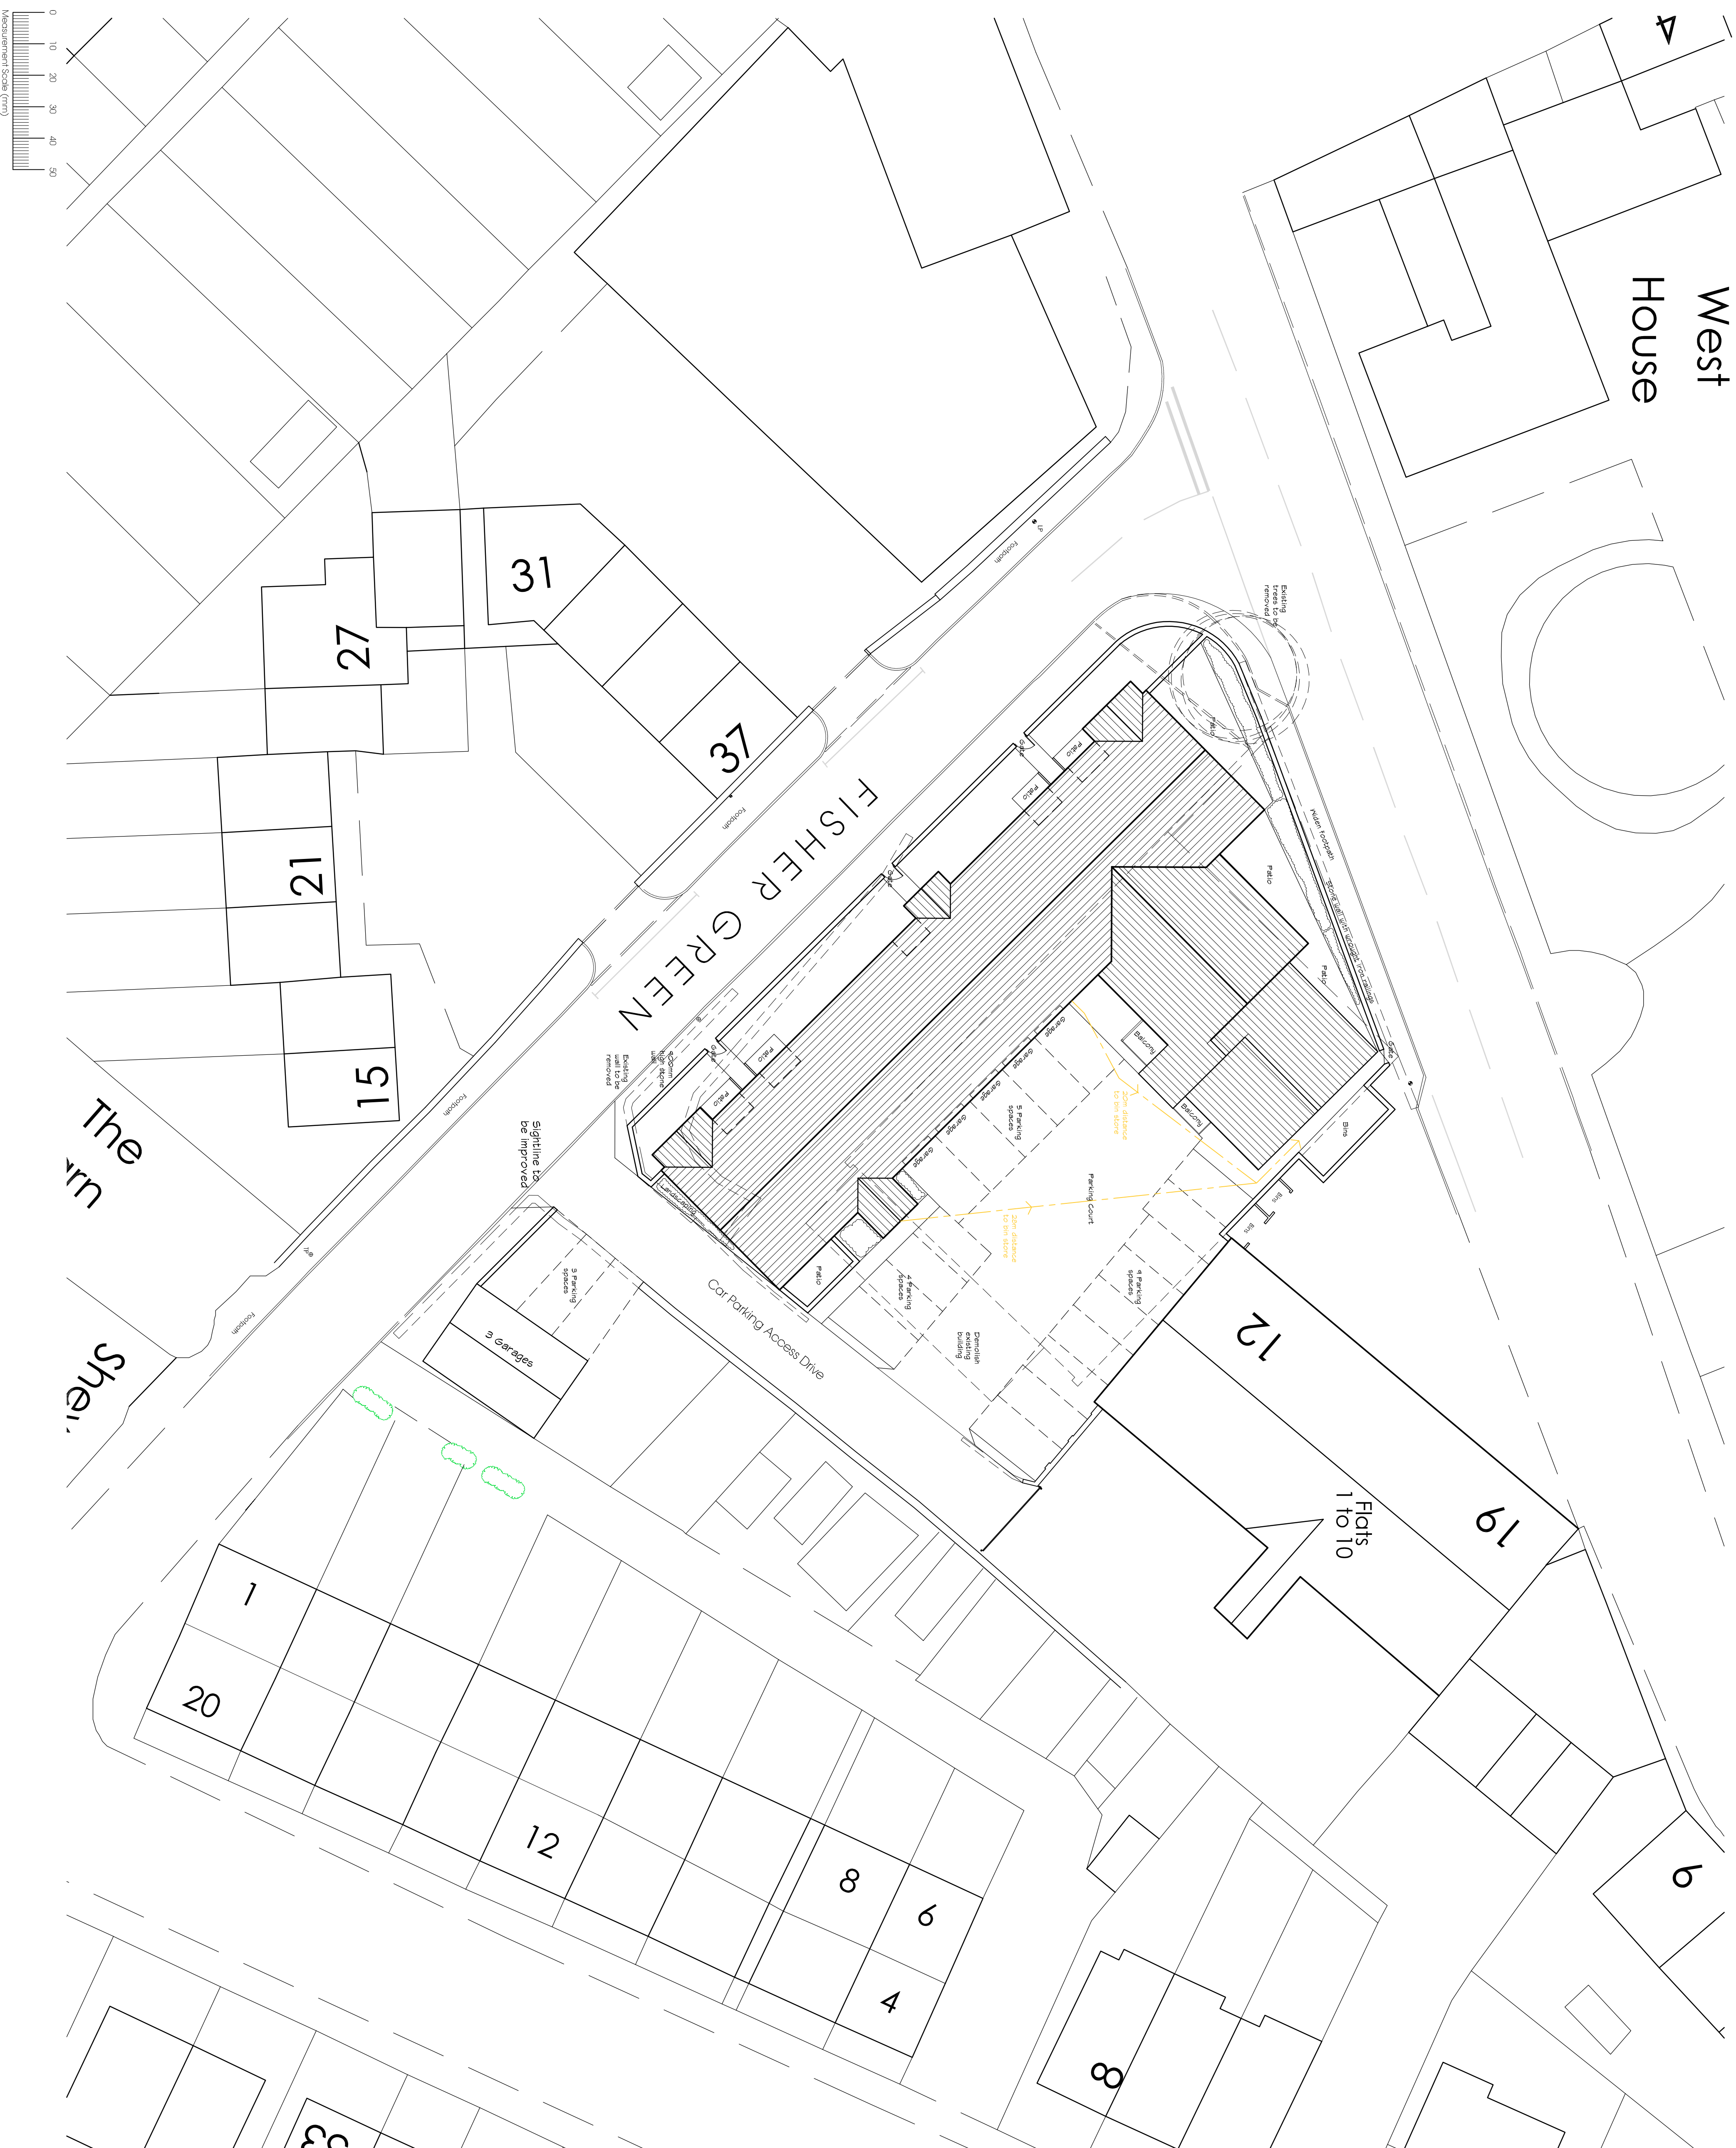


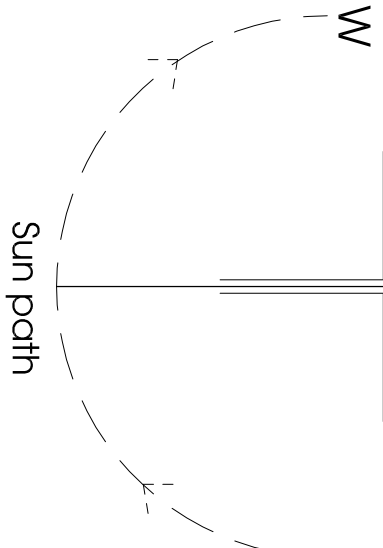

for Eastwood Homes Ltd
Site Layout

Farar Bamforth Associates Ltd.

Chartered Architectural Technologists

51, Trinity Street, Huddersfield HD1 4DN
Tel. (01484) 424008 Fax. (01484) 512305
E-mail: design@farrarbamforth.co.uk
Website: www.farrarbamforth.co.uk

Drawn	DRH
Date	May 2016
Scales	1:200
Drawing No.	16/DC3/16
	Rev B