
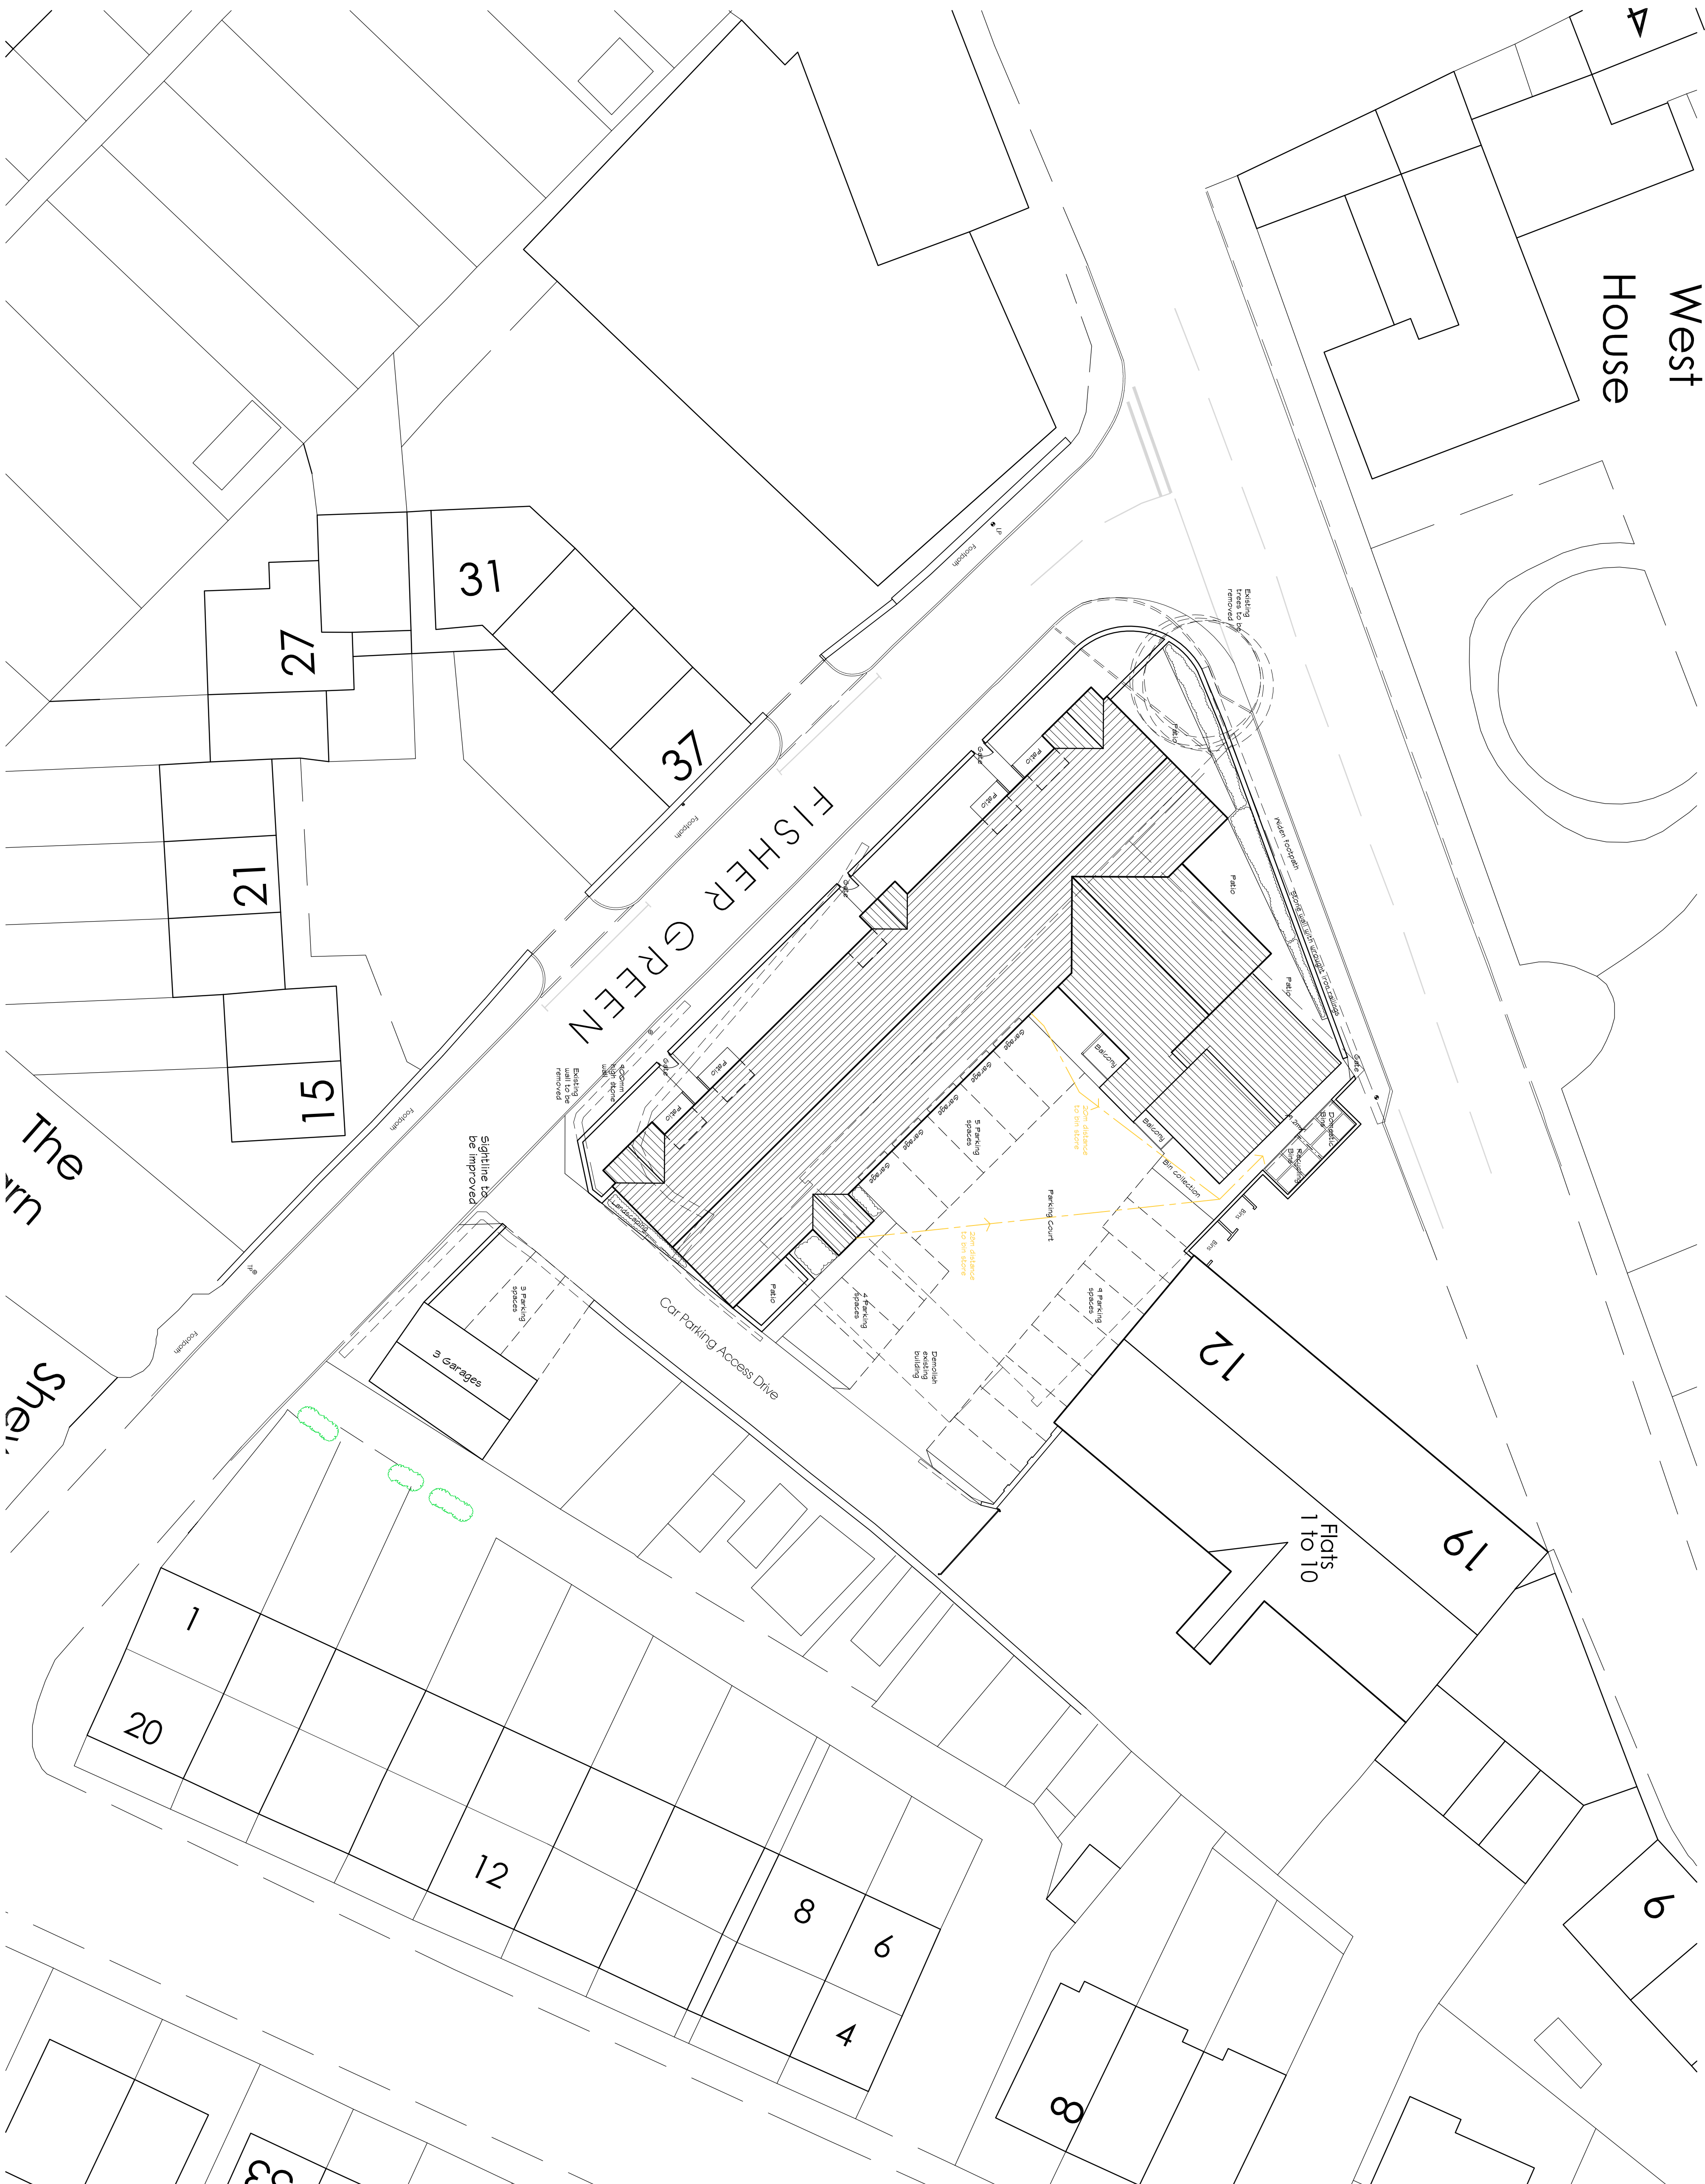
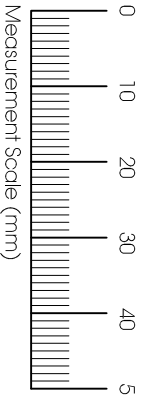


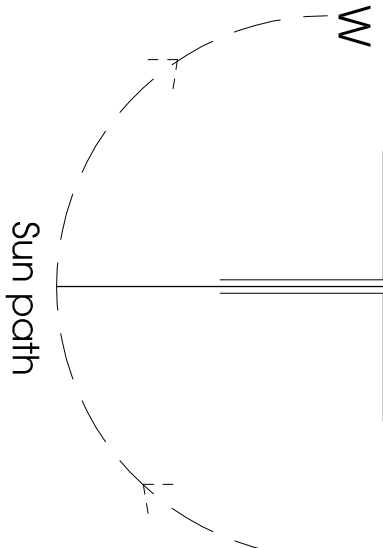

for Eastwood Homes Ltd
Site Layout

Farrar Bamforth Associates Ltd.

51, Trinity Street, Huddersfield HD1 4DN
Tel: (01484) 424008 Fax: (01484) 512305
E-mail: design@farrarbamforth.co.uk
Website: www.farrarbamforth.co.uk

Drawn	DRH	
Date	May 2016	
Scales	1:200	
Drawing No.	16/DO3/16	Rev. C