

Malkin Farm

Brow Lane

Holmfirth

HD9 2RJ

07946872499

paul@paulmatthewsarchitectural.co.uk

www.paulmatthewsarchitectural.co.uk

Company Registration Number: 09898149 – Company
Registered in England and Wales

Do not scale from drawing, use figured
dimensions only.


All dimensions must be checked and verified on
site prior to commencement
of works and architect to be notified of any
discrepancies.

The copyright for these drawings remains the
property of Paul MatthewsArchitectural Ltd.
They must not be reproduced in any way without
prior written consent from the originator (Paul
MatthewsArchitecturalLtd).

First Floor Level

Ground Floor Level

Front Elevation

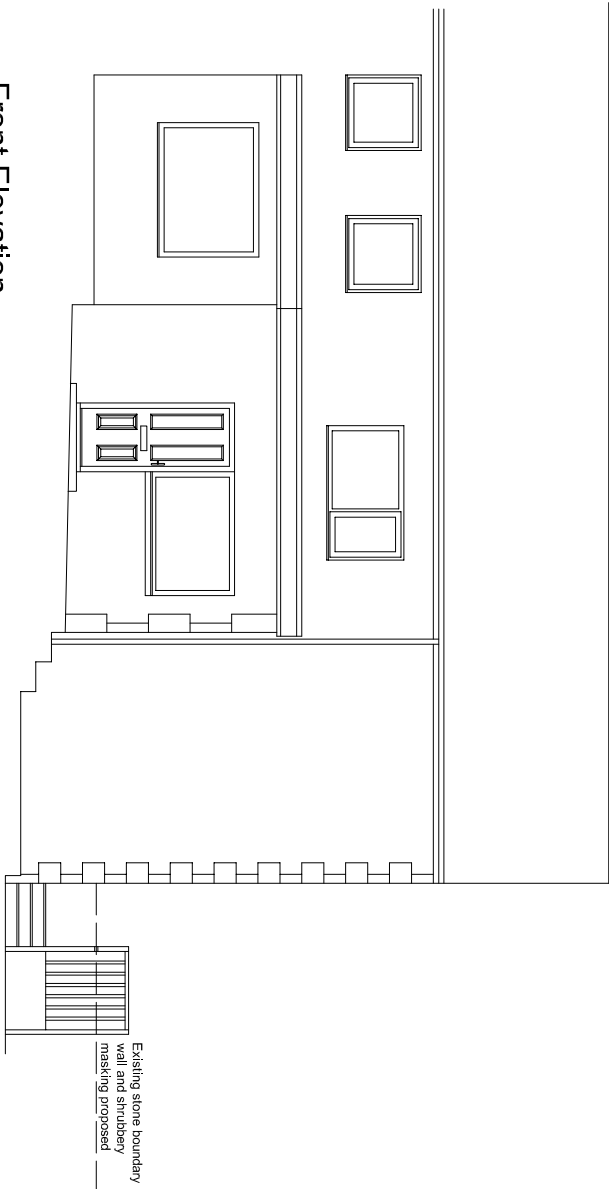

First Floor Level

Ground Floor Level

Timber spindles with gaps
of no more than 100mm.
Newel post positions
arranged to ensure
guarding will resist a load
of 0.36kN/m

Void below to
be used as log
store

Handrail to be 900mm
high above pitch line
and 1100mm above
landing level

Lower Ground Floor Level

Lower Ground Floor Level

Gable End Elevation

Project

Erection of Raised Structure and Insertion of
External Door and Internal Alterations at 35
Deanhouse, Netherthong, Holmfirth, HD9 3UG

Client

Dr Anne Steyn

Drawing Title/Issue

Proposed Partial Elevations

scale

date

sheet size


dwg. no.

1:100

07/16

A3

16/374/06

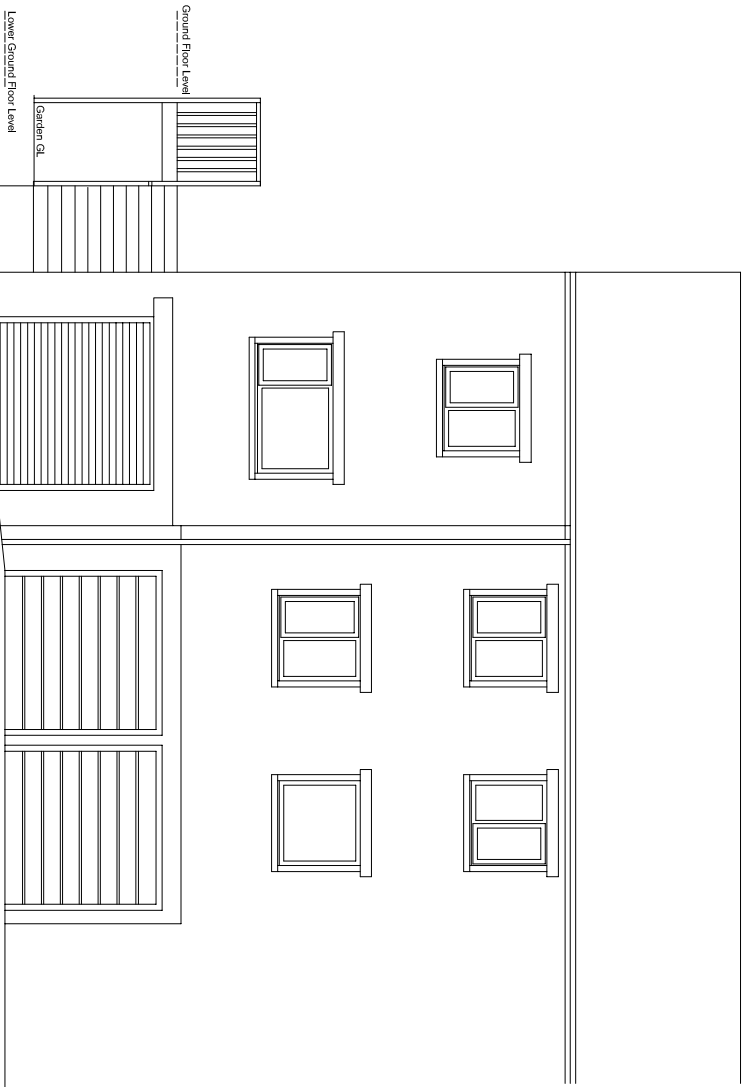

Rear Elevation