



Ground Floor 1 : 100 scale

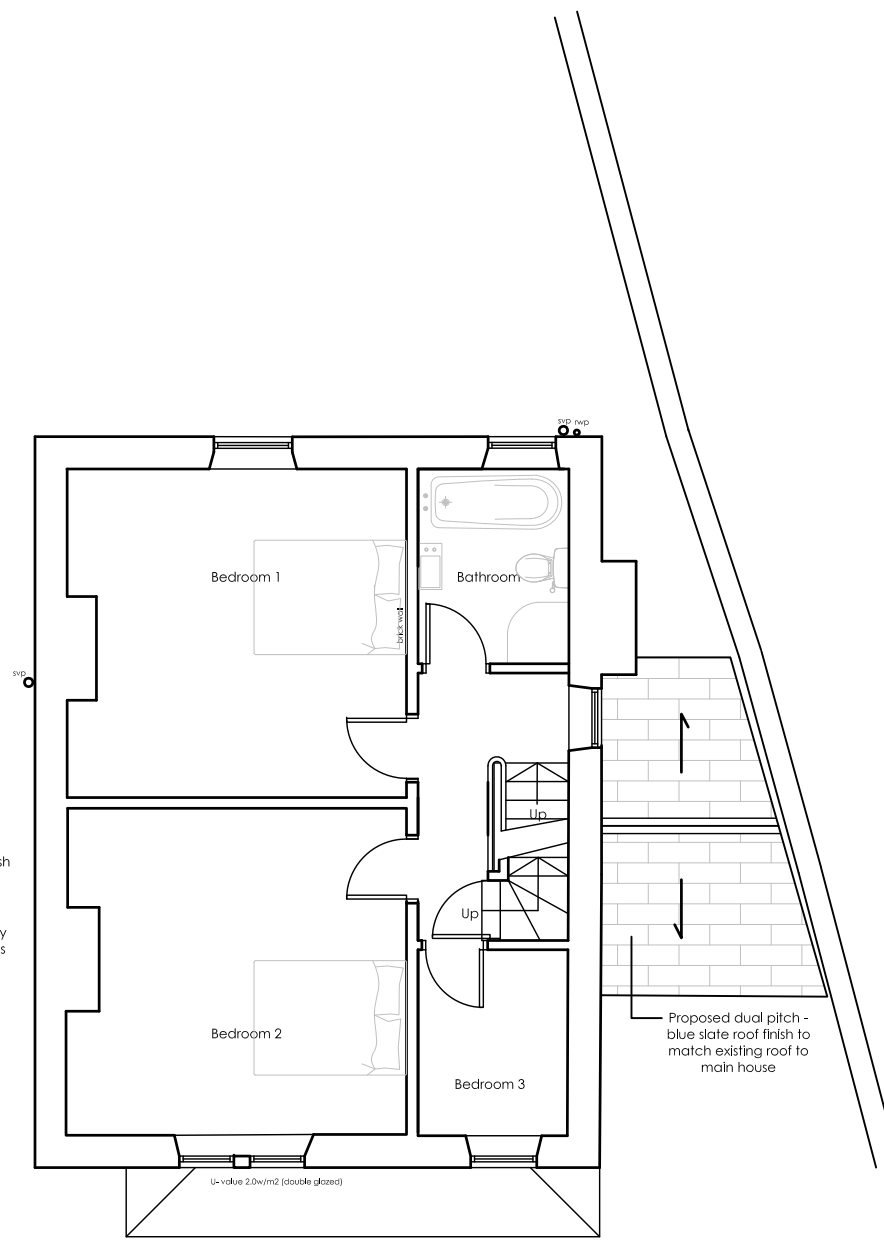


First Floor 1 : 100 scale

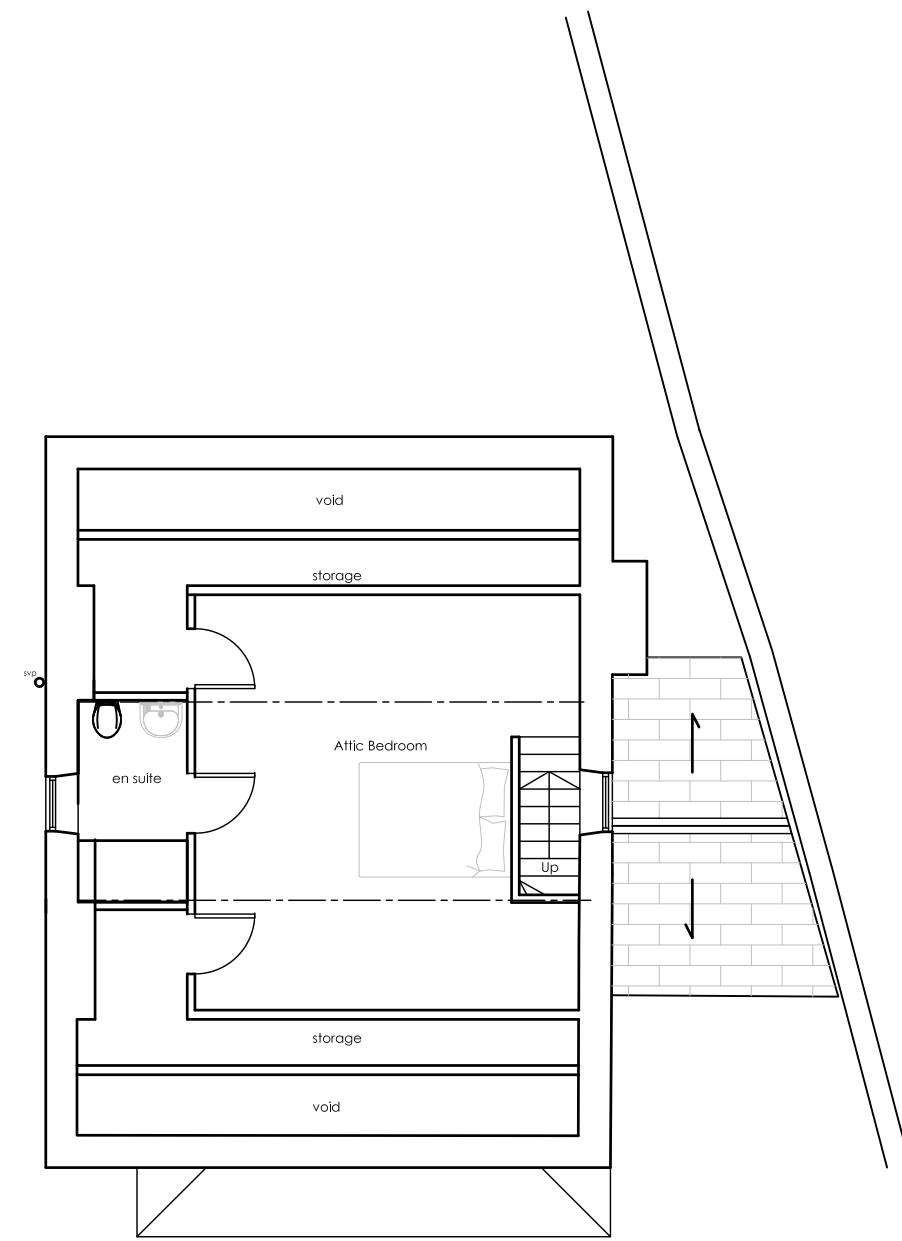

Second Floor 1 : 100 scale

**Proposed General Arrangement Plans - 1:100 scale @ A3**

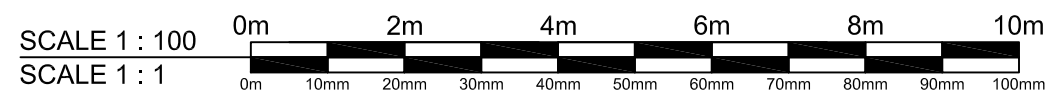

**MR & MRS LALLEY**  
 160 Commercial Road  
 Skelmanthorpe  
 Huddersfield  
 HD8 9DS