




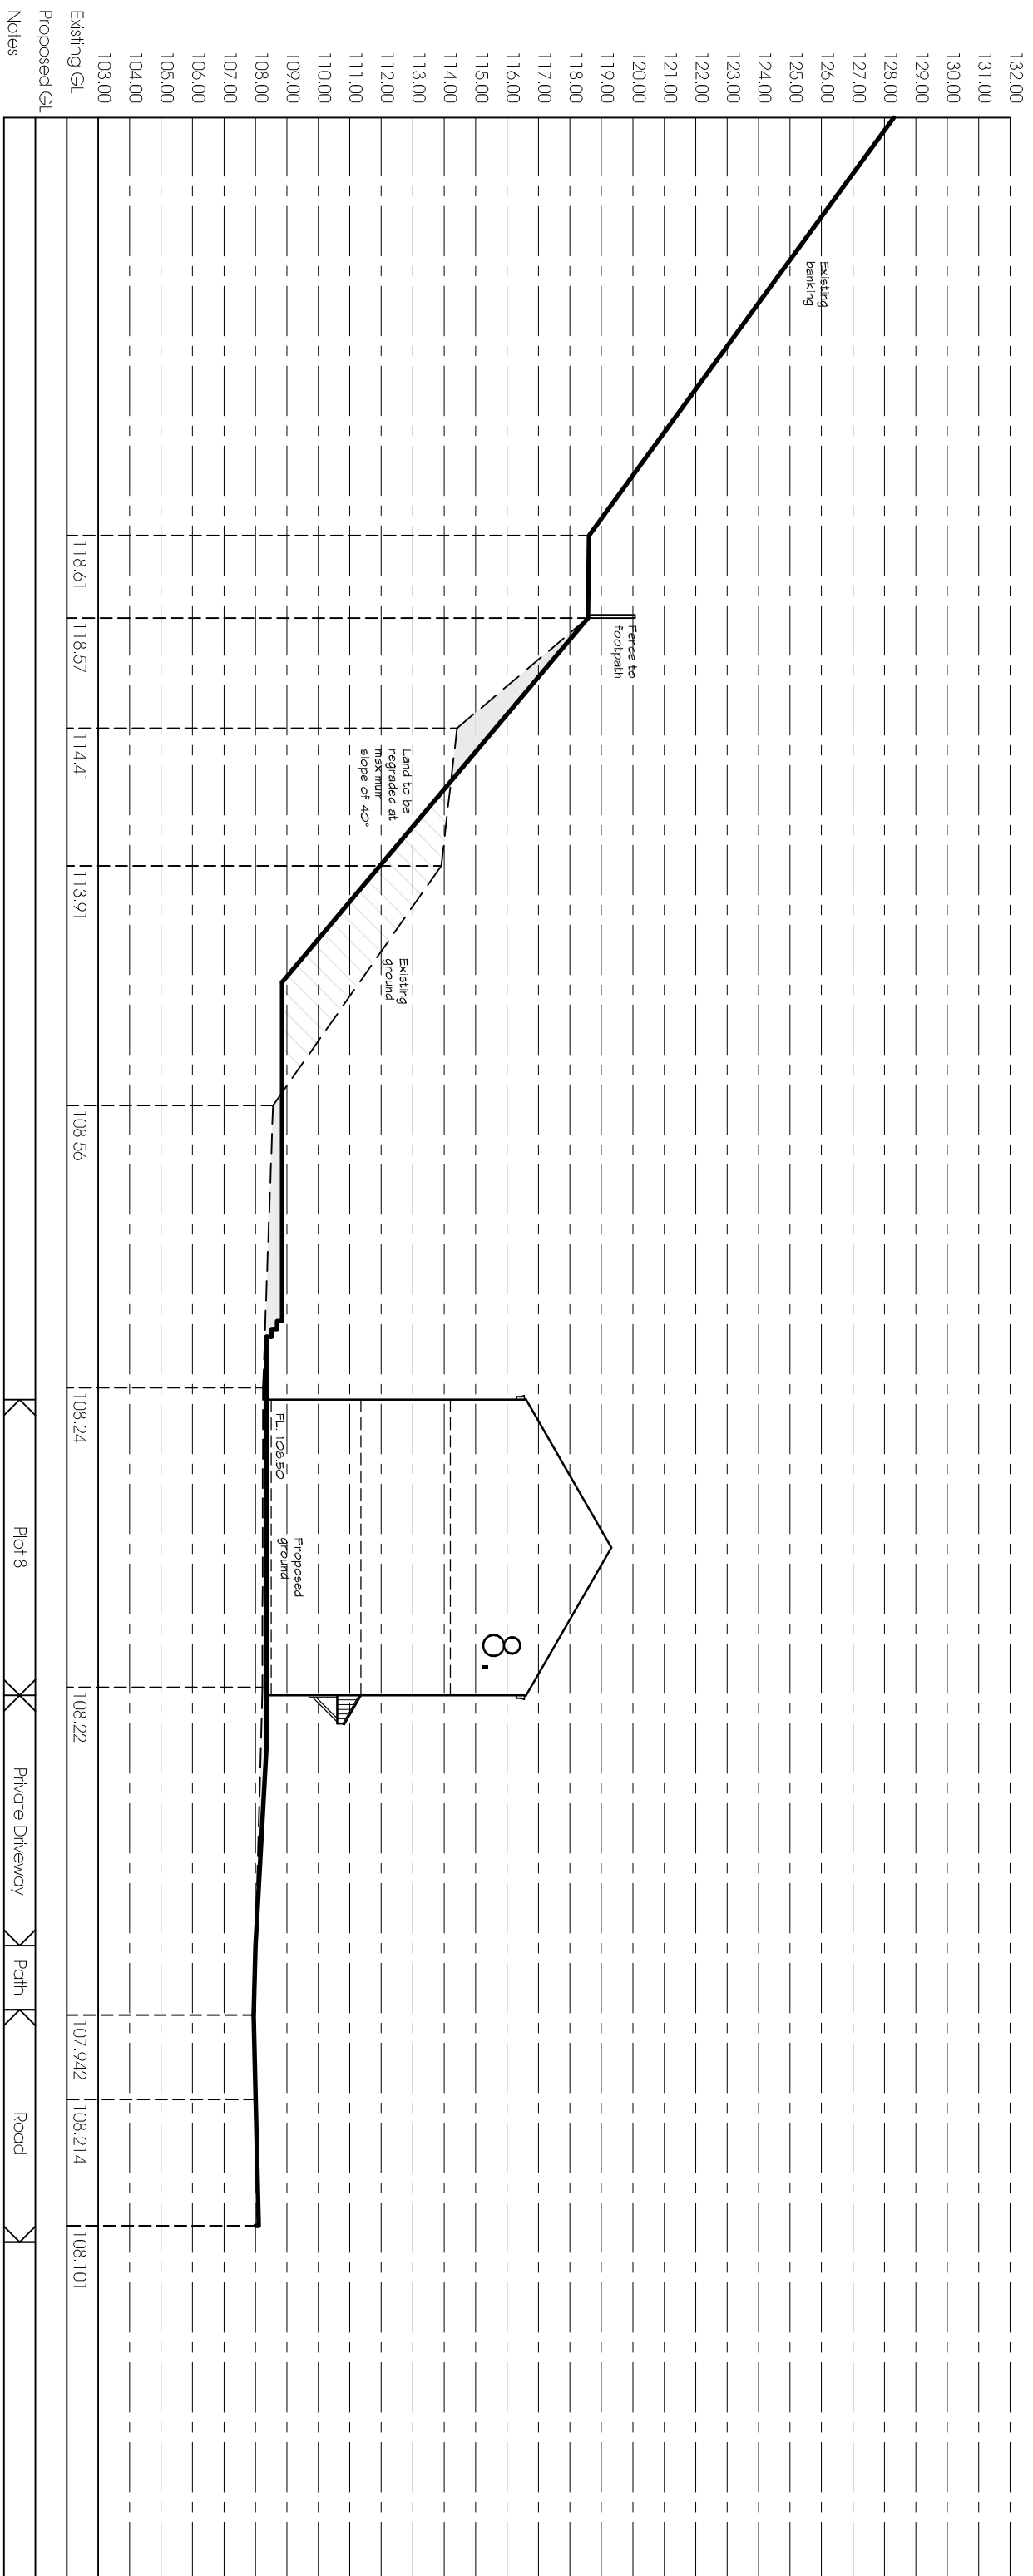


Plot 8 Section

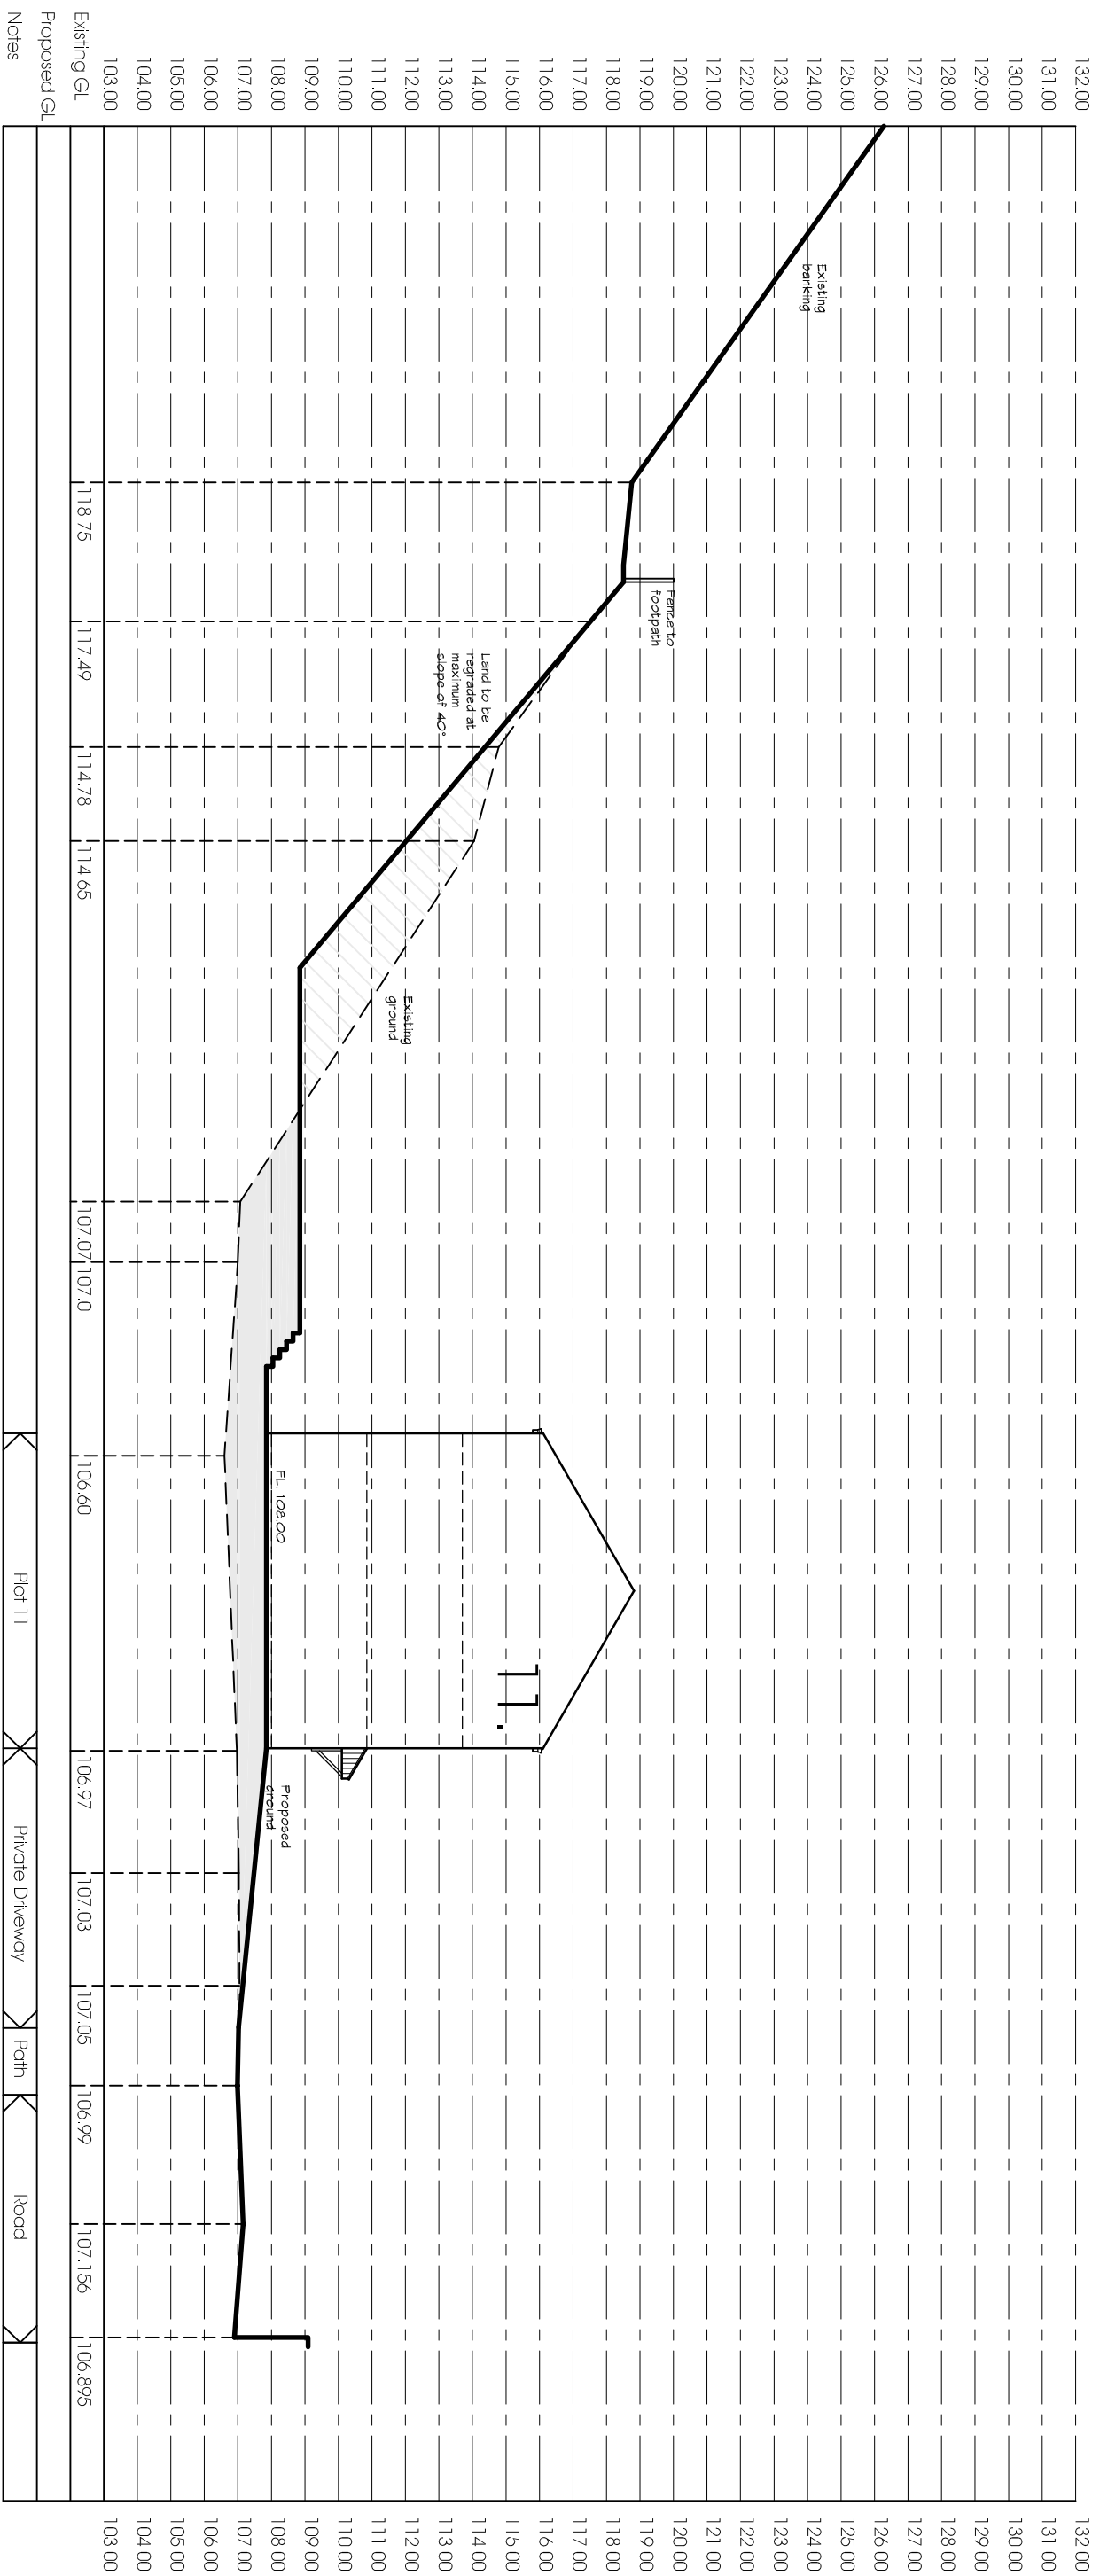

Plot 11 Section

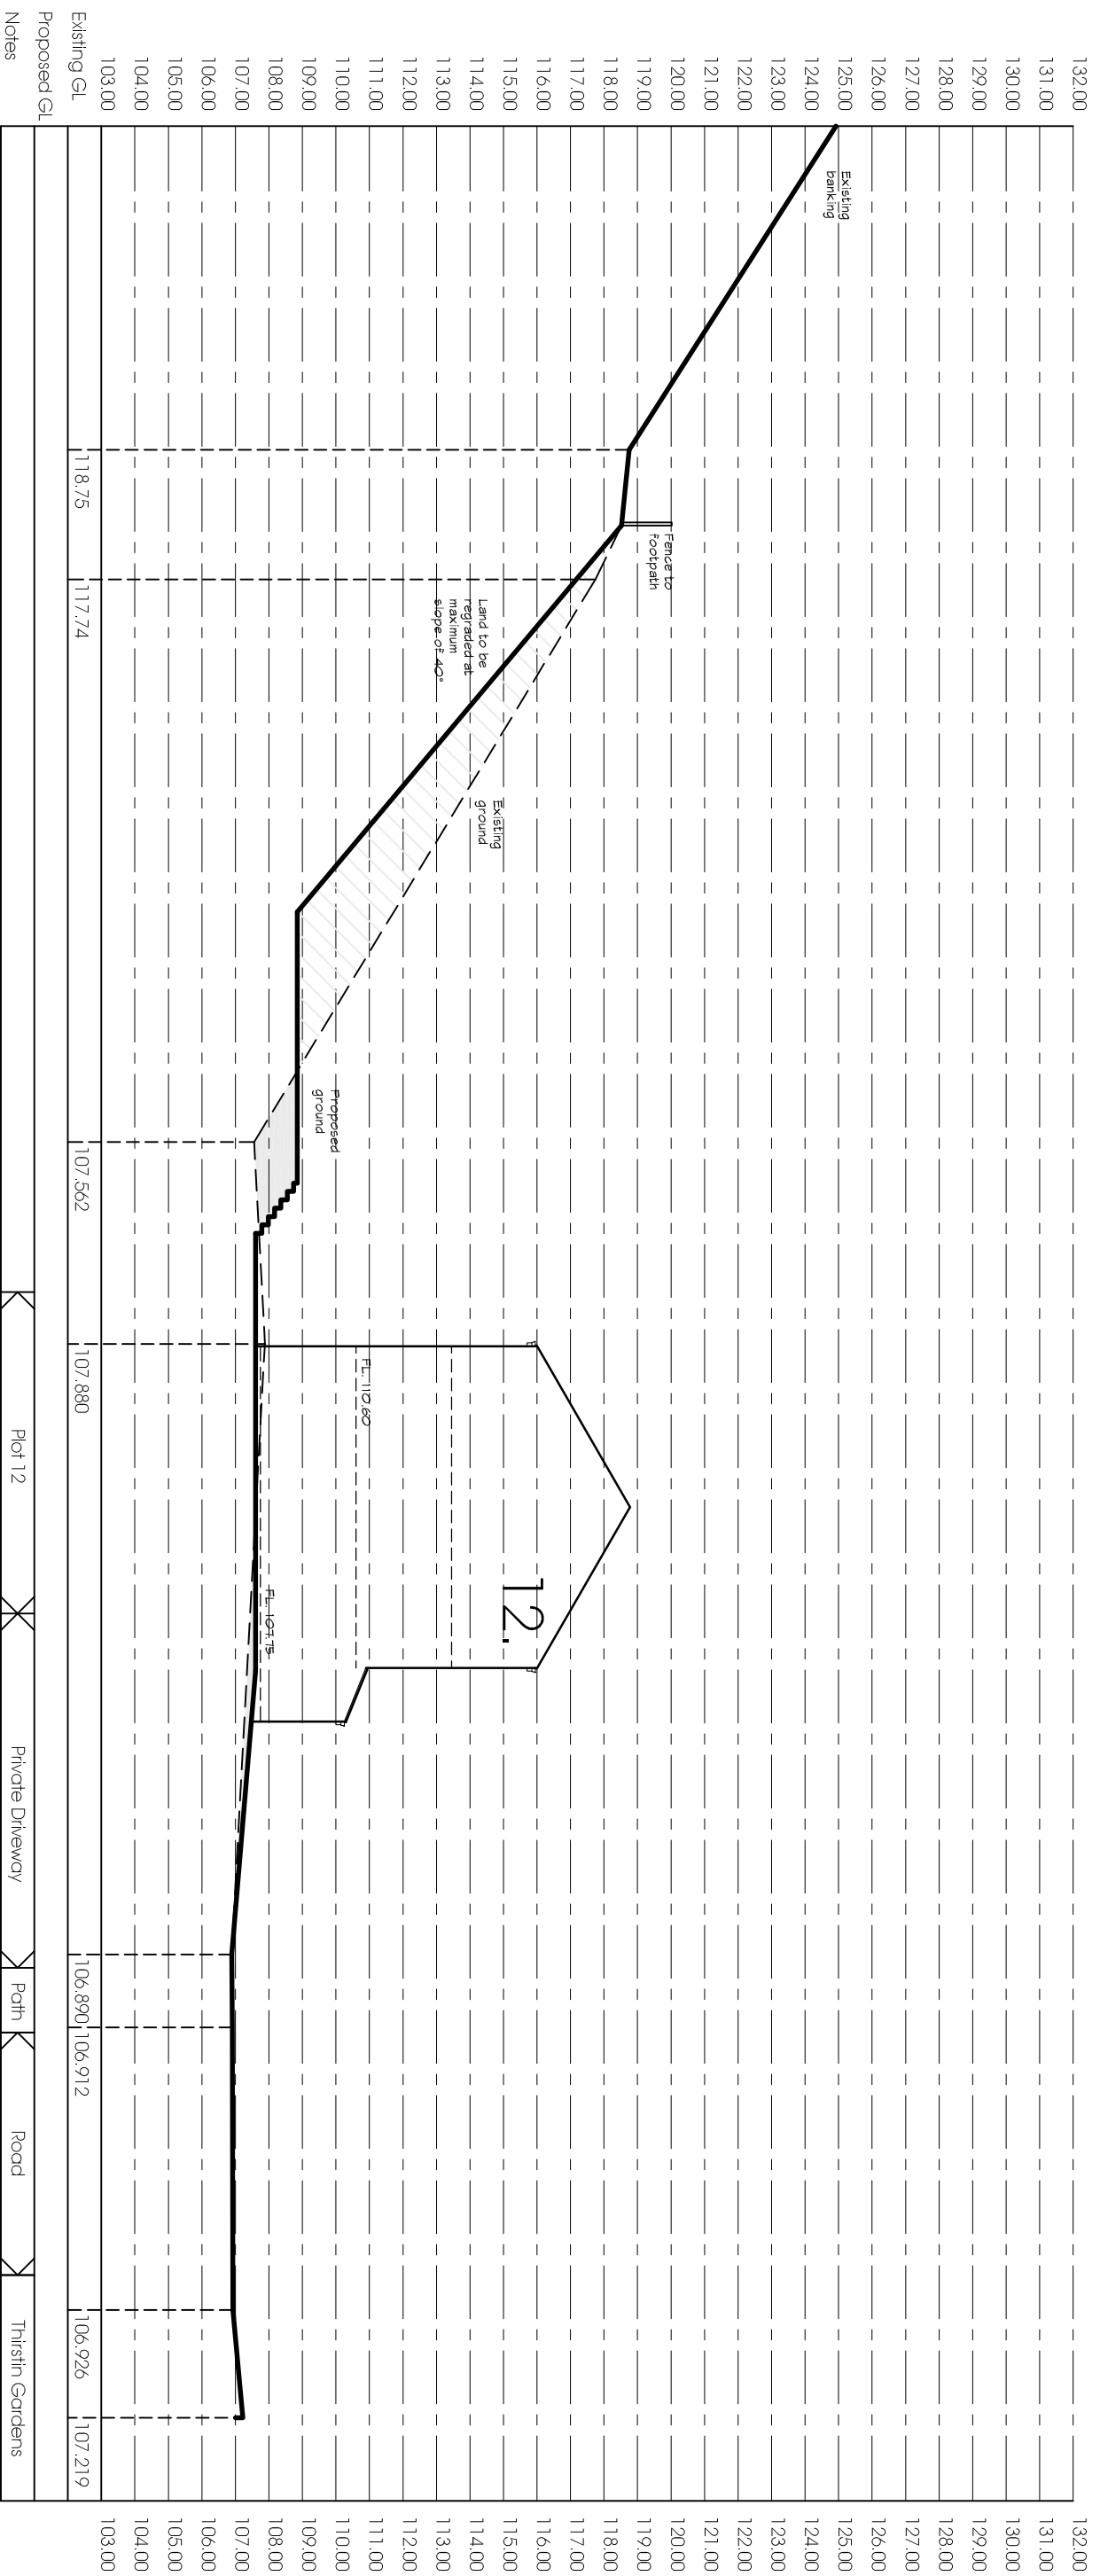

Plot 12 Section

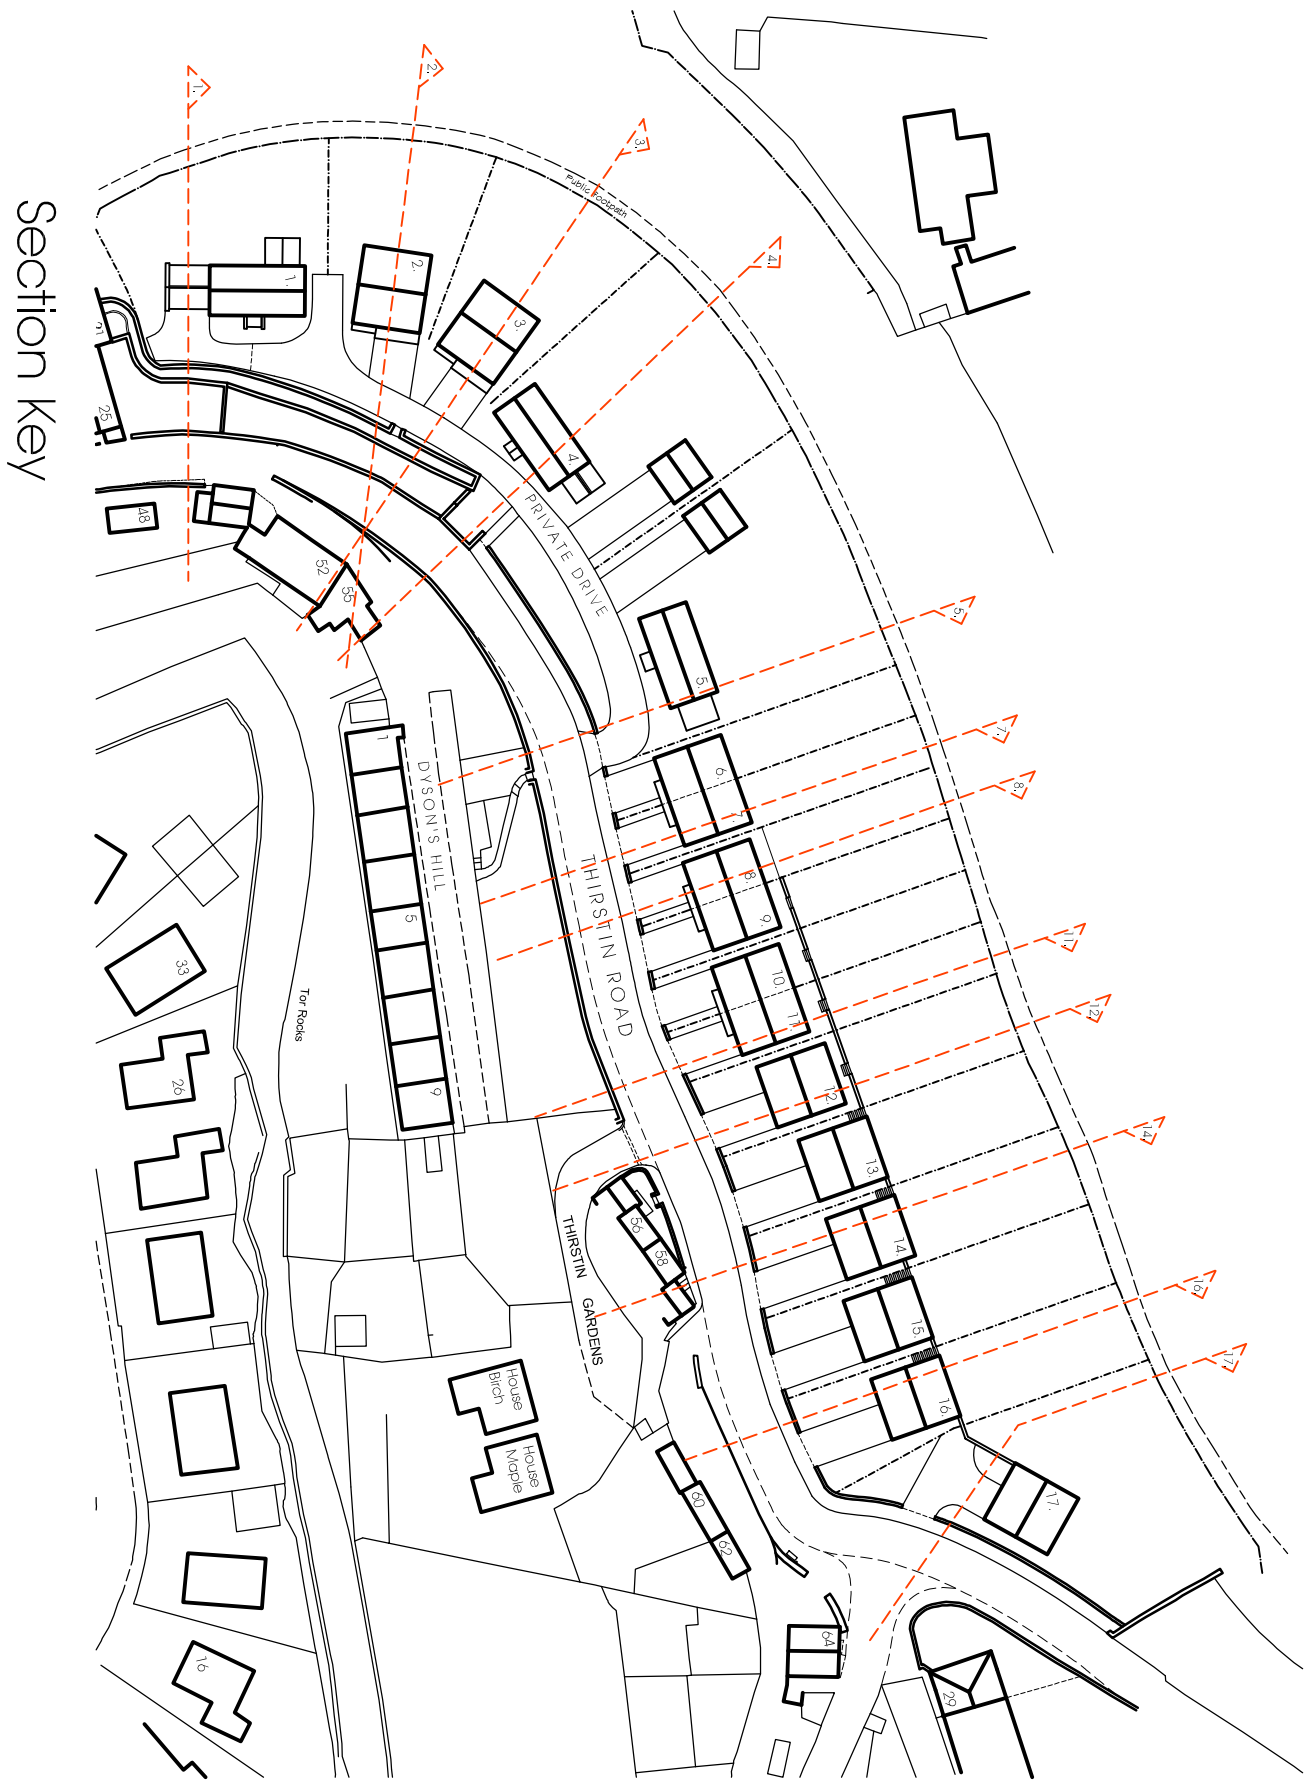

Section Key