




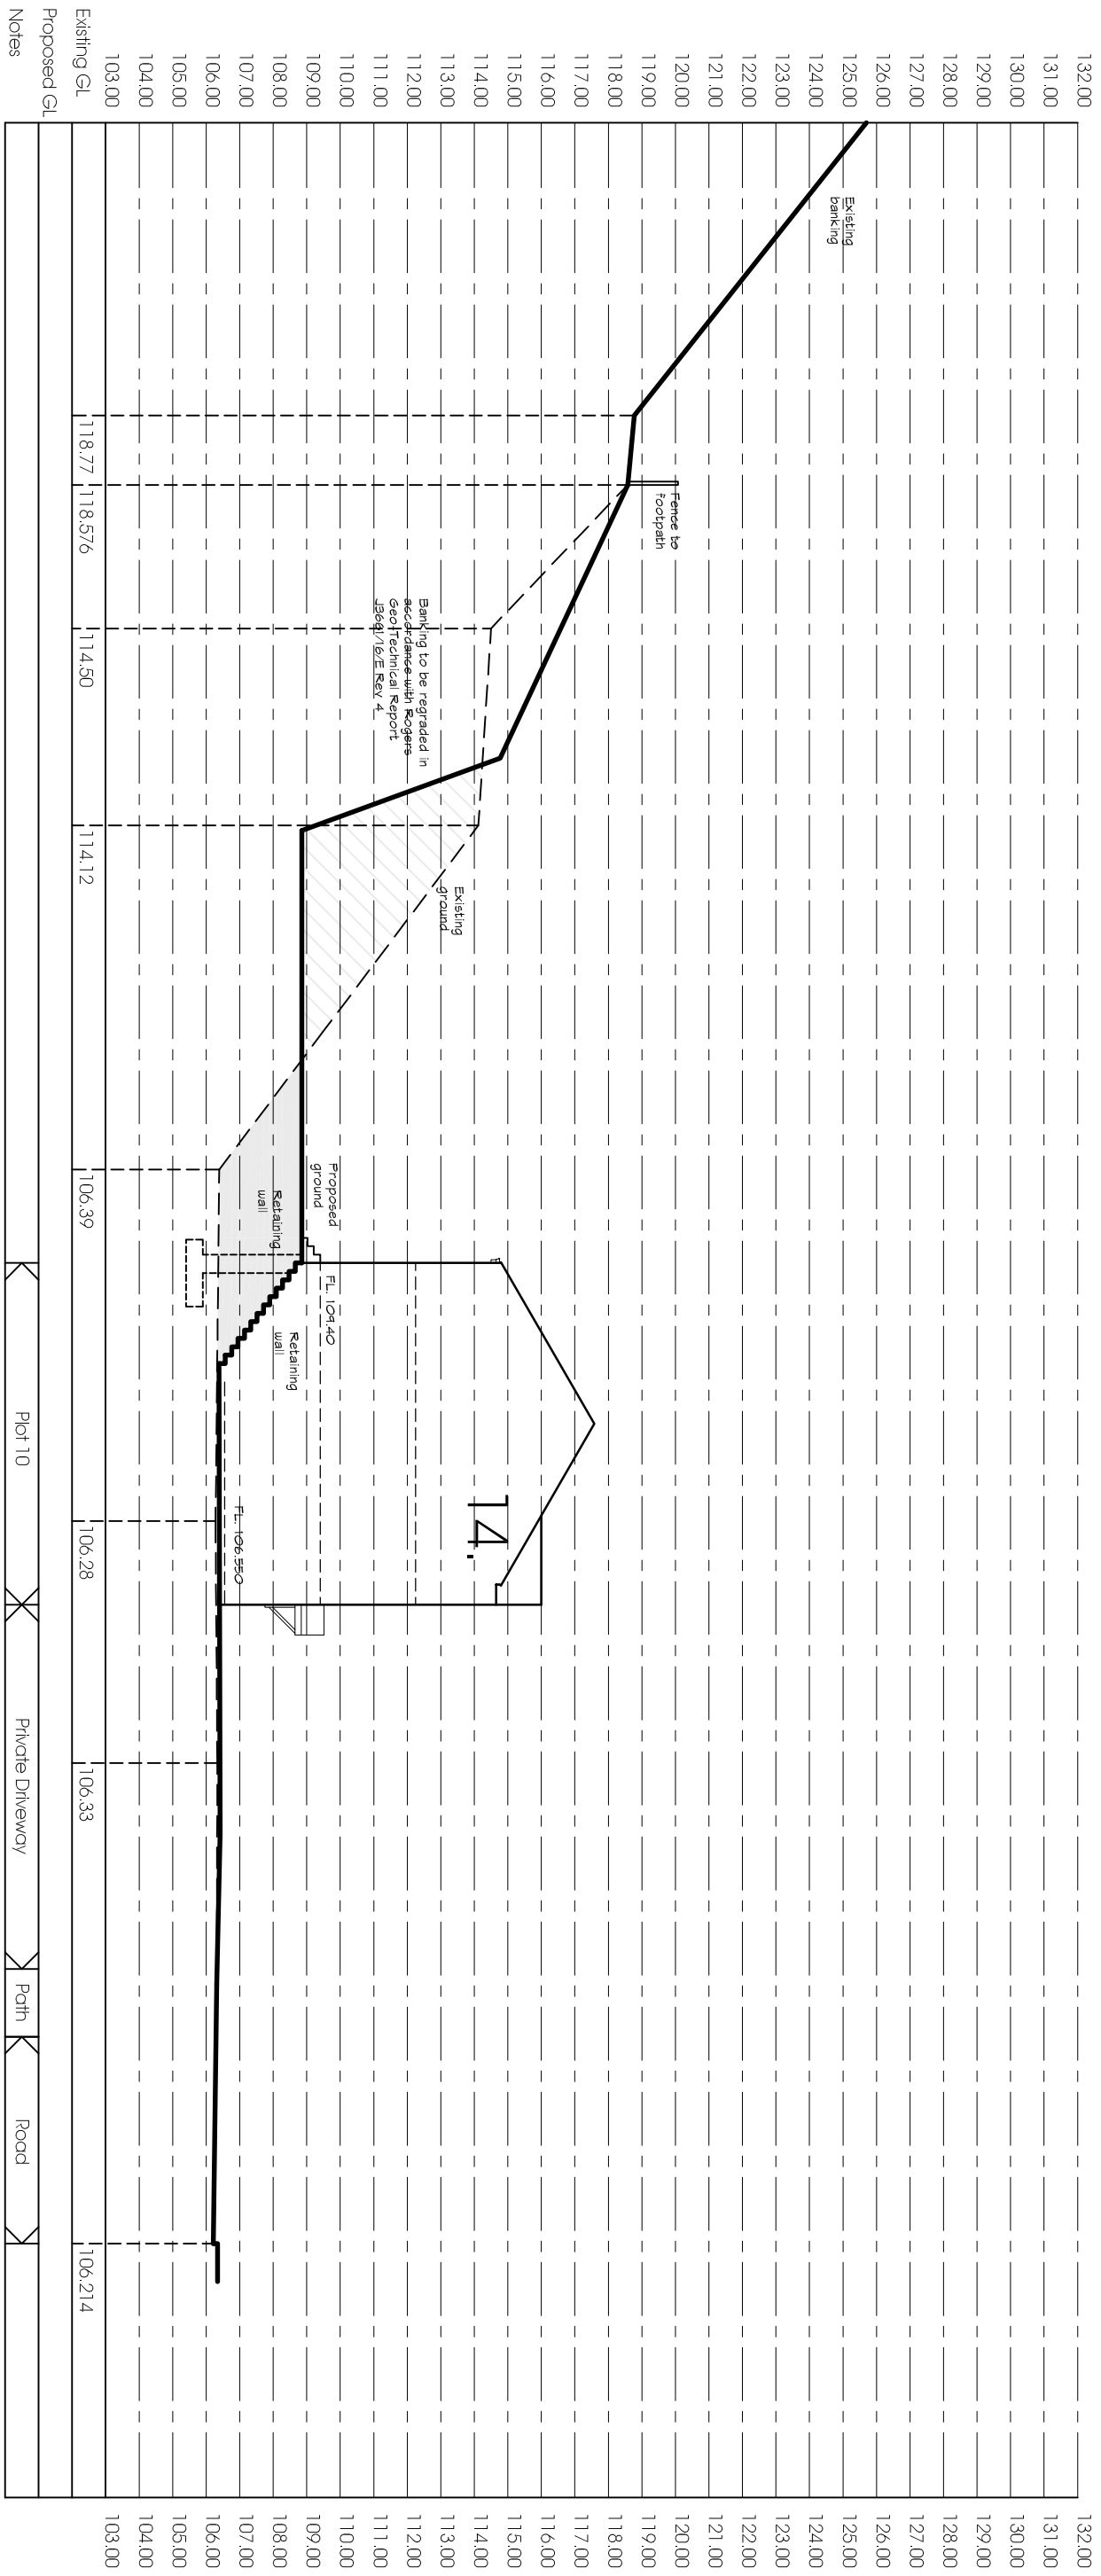

Plot 14 Section

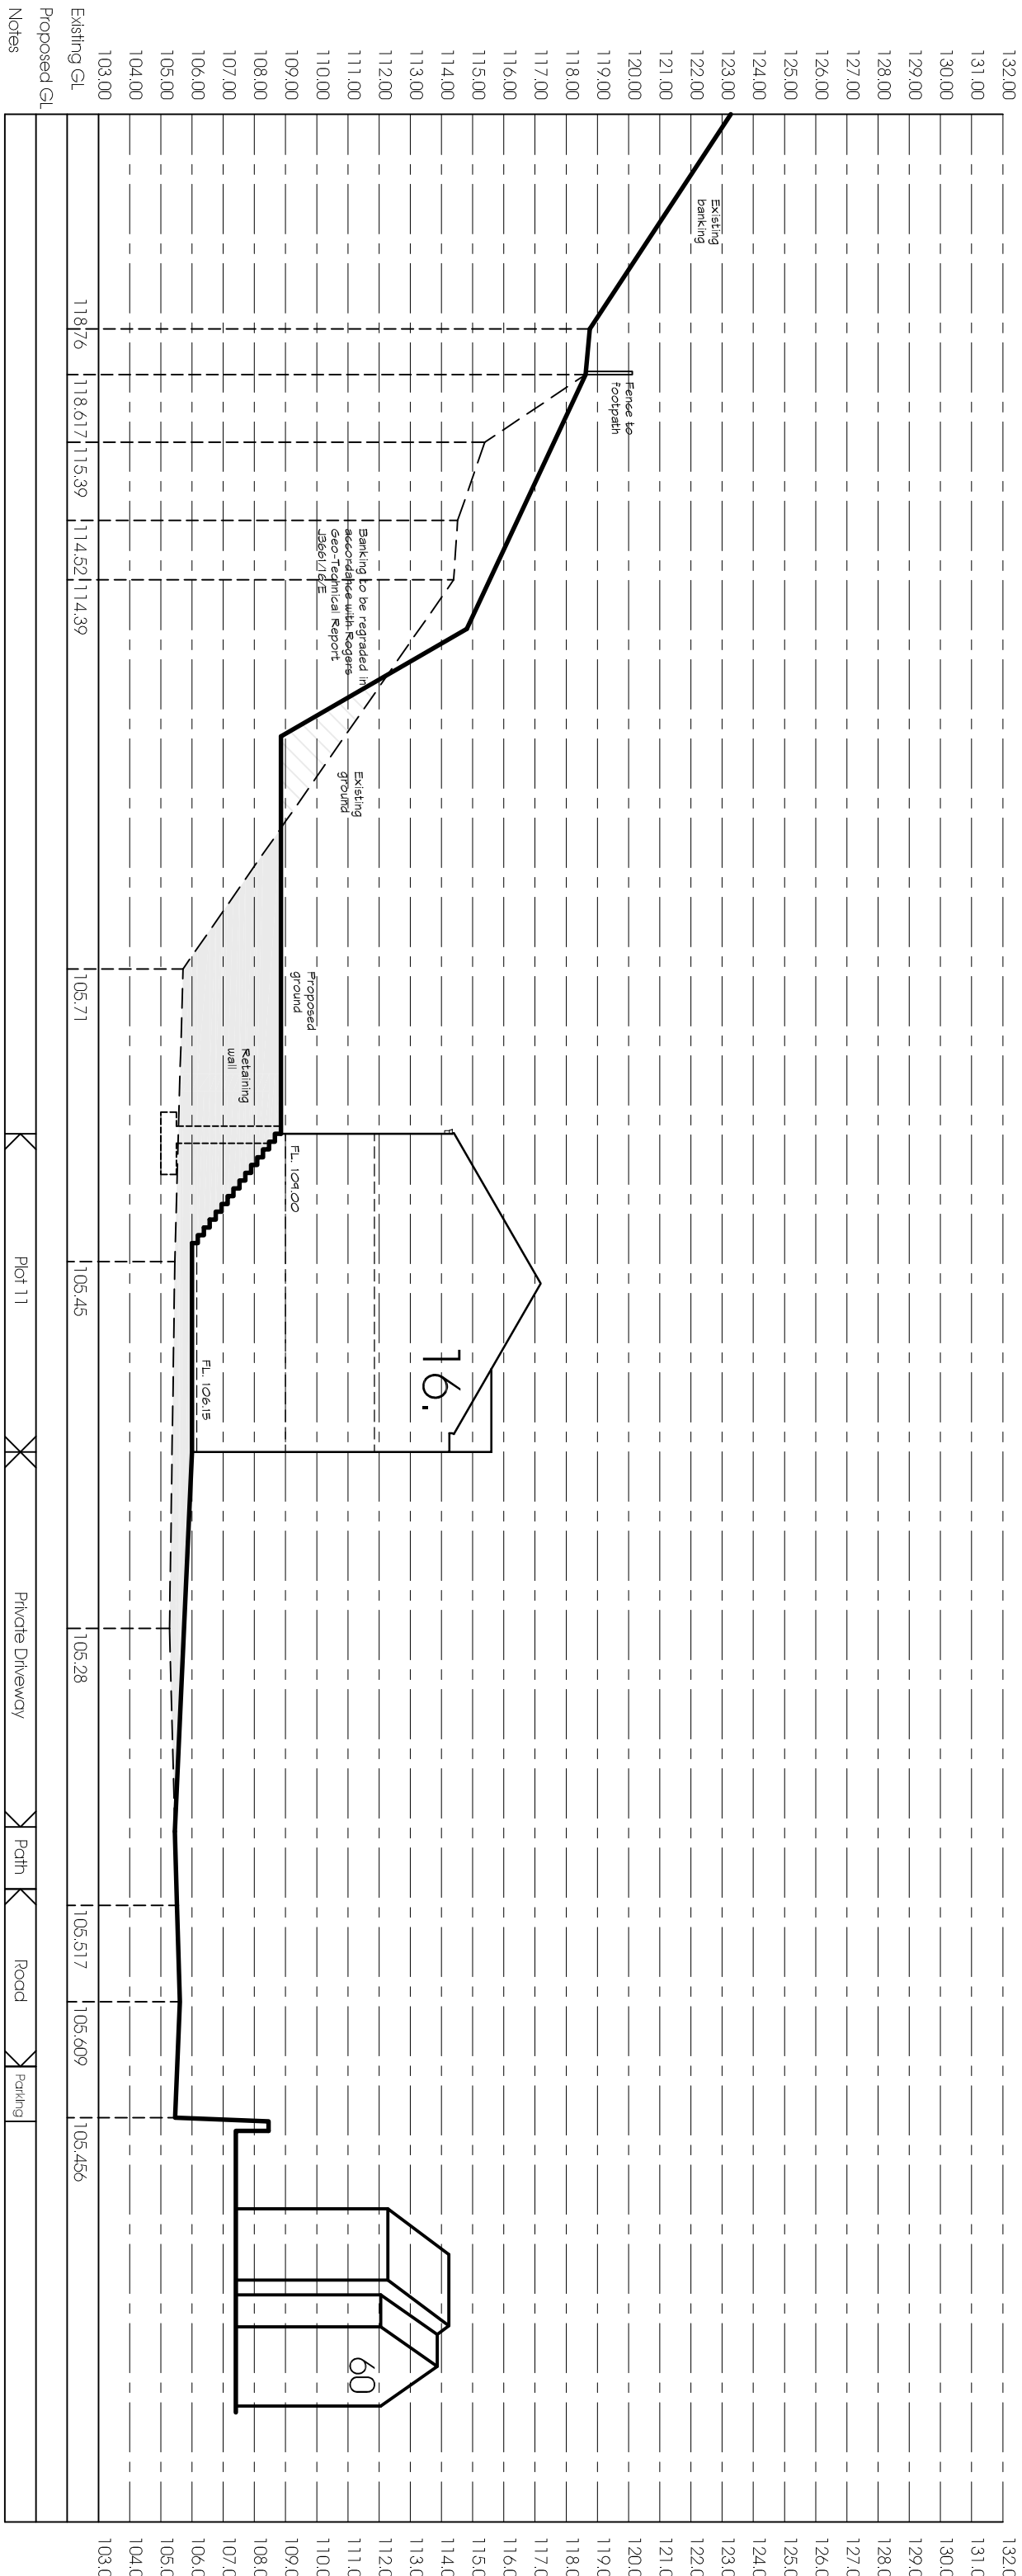

Plot 16 Section

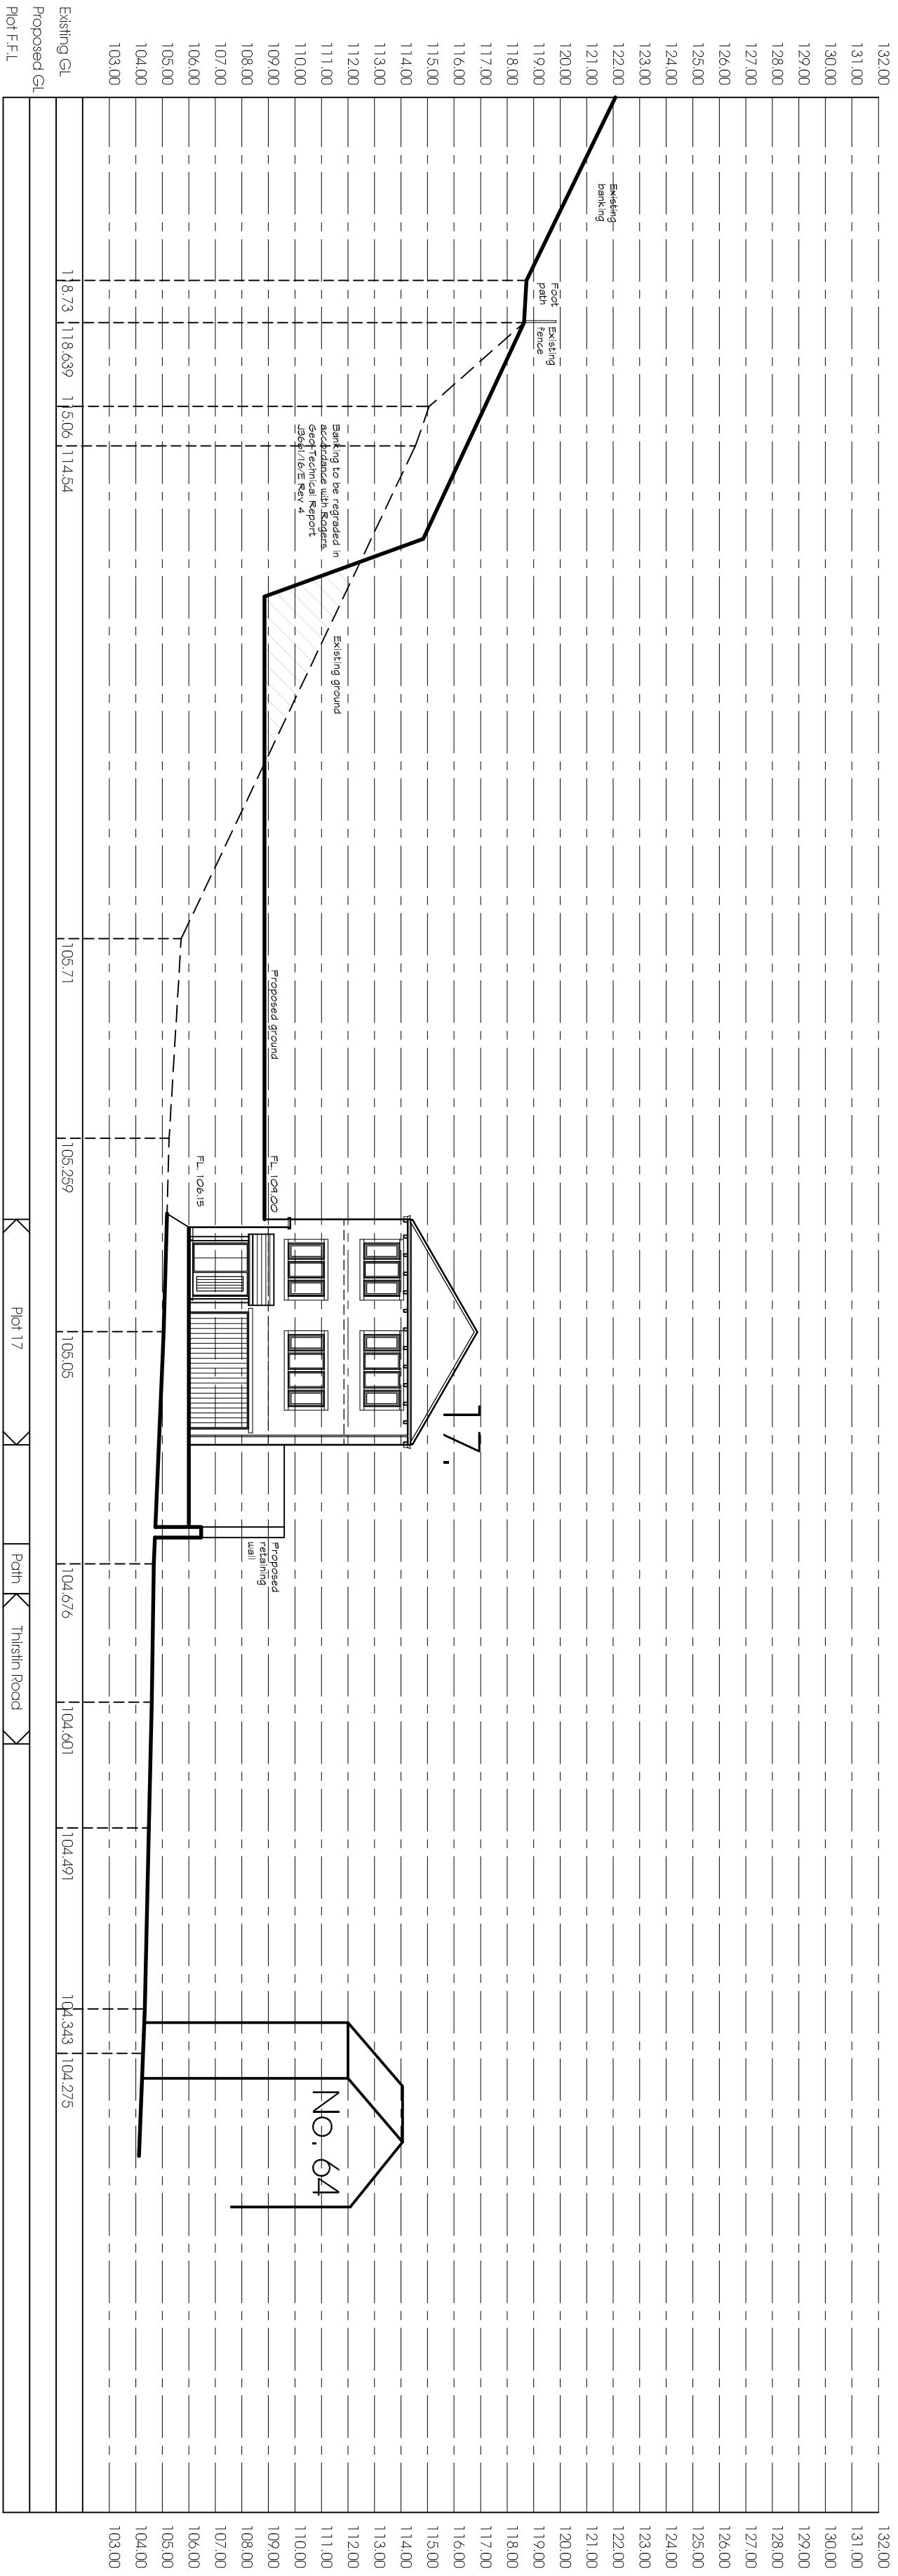

Plot 17 Section



Section Key