



Note:  
Contractors must verify all dimensions on site before commencing any work or shop drawings. This drawing is not to be scaled. Used figured dimensions only. If in doubt, please call QAD.

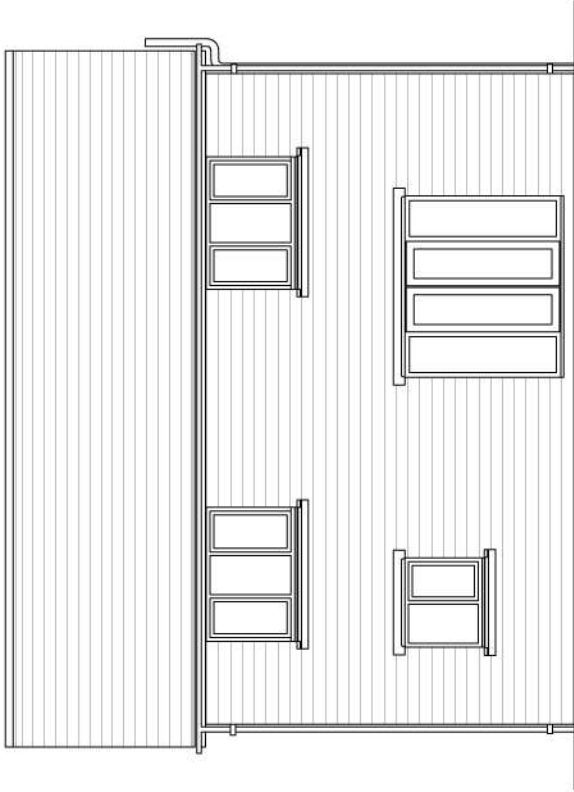


FRONT ELEVATION




REAR ELEVATION

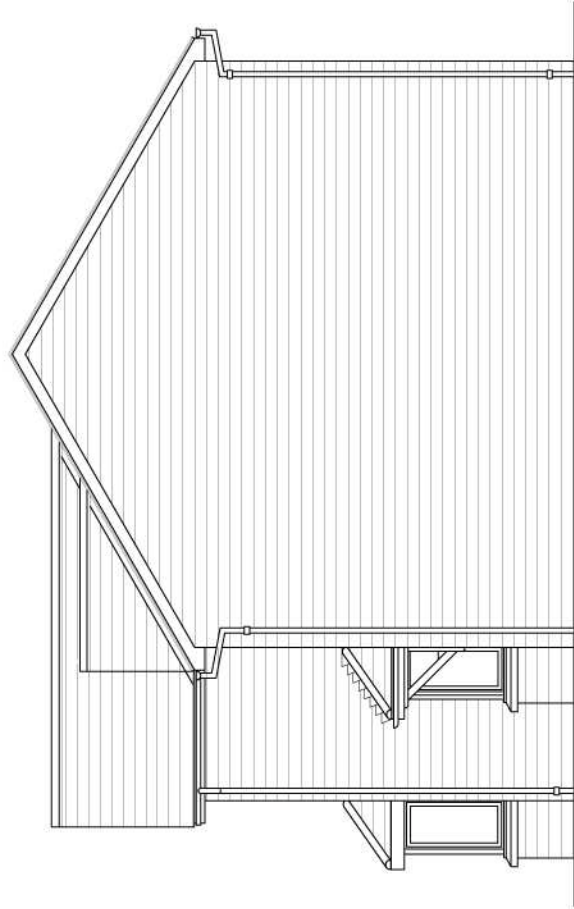


SIDE ELEVATION 1

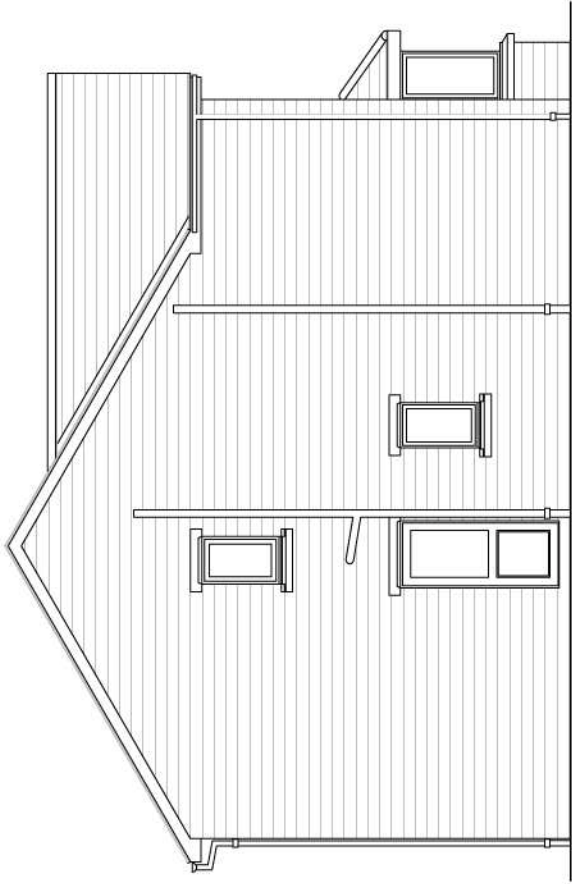

SIDE ELEVATION 2

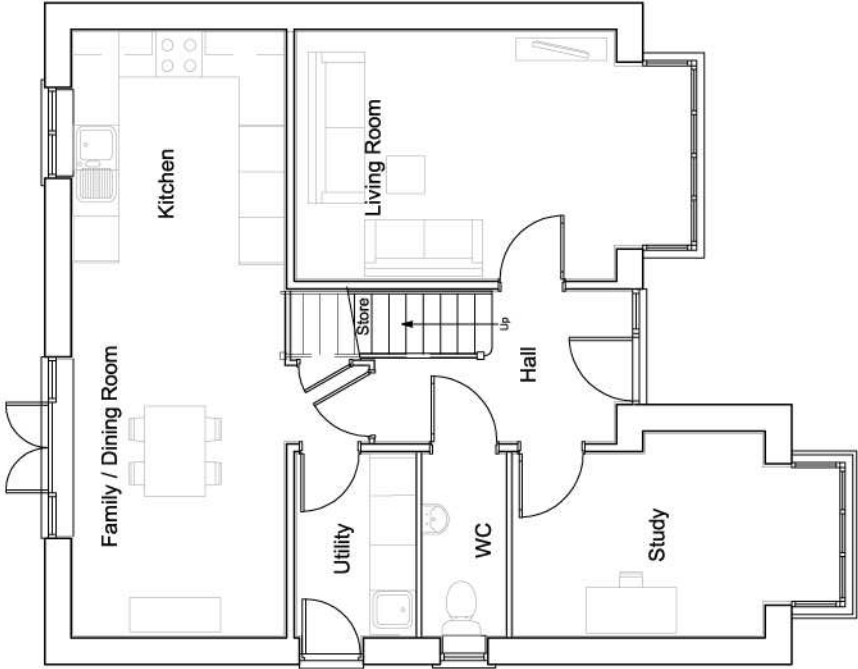

GROUND FLOOR PLAN

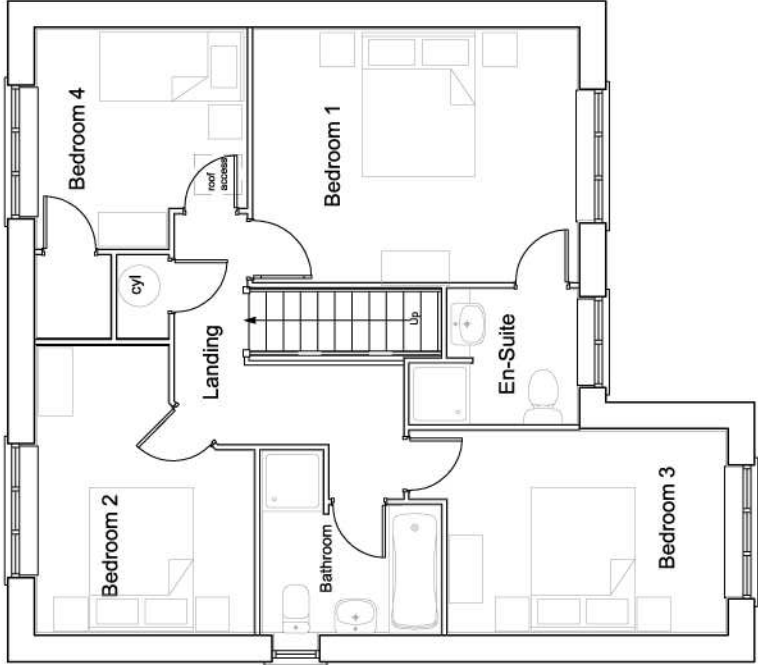

FIRST FLOOR PLAN

| Rev / Note | Revised / Checked |
|------------|-------------------|
|------------|-------------------|

|        |  |
|--------|--|
| Status |  |
|--------|--|

PLANNING

Project

ST. MARY'S AVE, NETHERTHONG  
JONES HOMES

Drawing Title Drawing Size A3

HOUSETYPES -  
NORTHWOOD

| Job No. | Drawing No. | Scale | Revision |
|---------|-------------|-------|----------|
| 16-029  | PL07        | 1:100 | -        |

| Reviewed by | IB | Drawn by | DG | Date | 08.16 |
|-------------|----|----------|----|------|-------|
|-------------|----|----------|----|------|-------|



Greenhouse  
Bentley Road  
Leeds LS11 8AD  
Email - info@qad.co.uk  
Web - www.qad.co.uk  
T - 0113 331 4700  
F - 0113 331 4701