




Note:
Contractors must verify all dimensions on site before commencing any work or shop drawings. This drawing is not to be scaled. Used figured dimensions only. If in doubt, please call QAD.

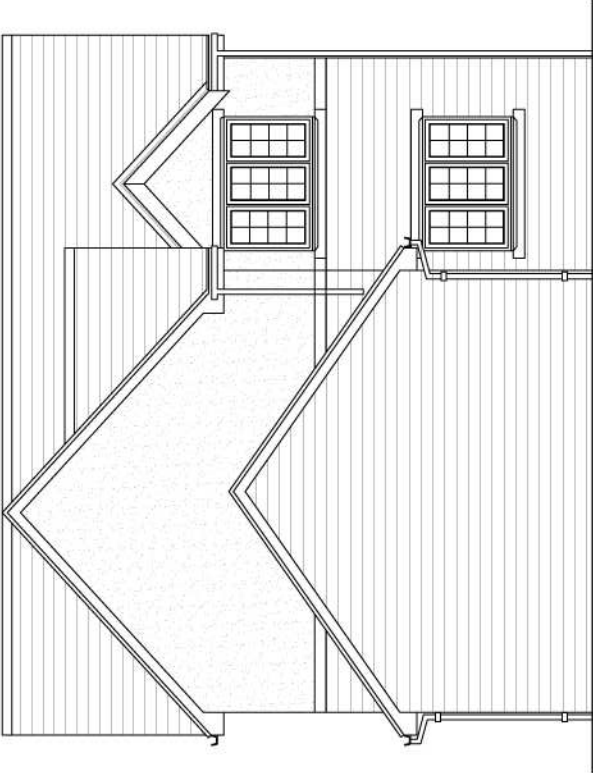


SIDE ELEVATION 1

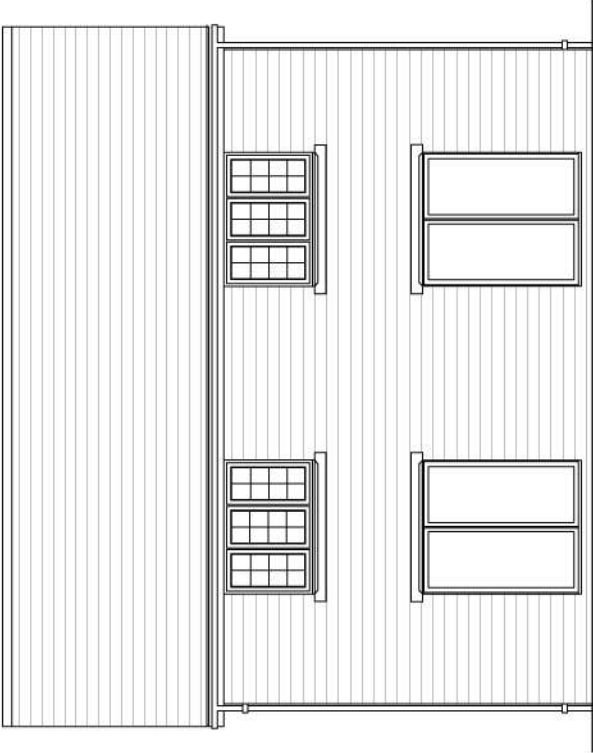


SIDE ELEVATION 2

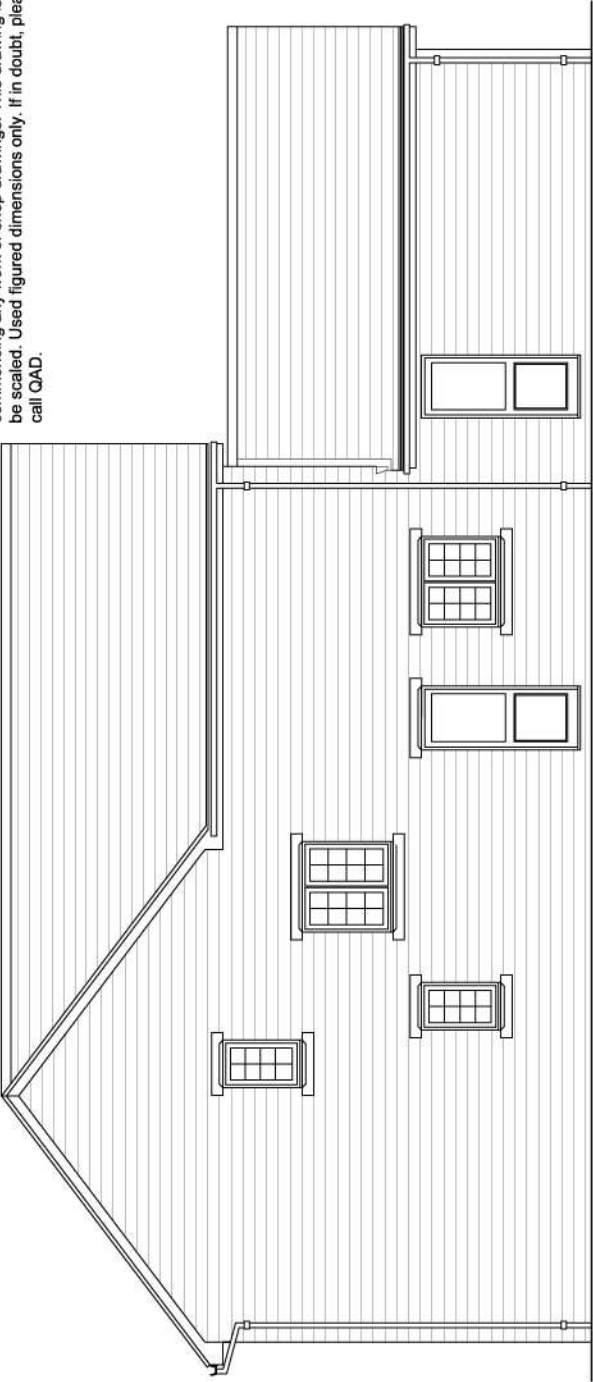

REAR ELEVATION

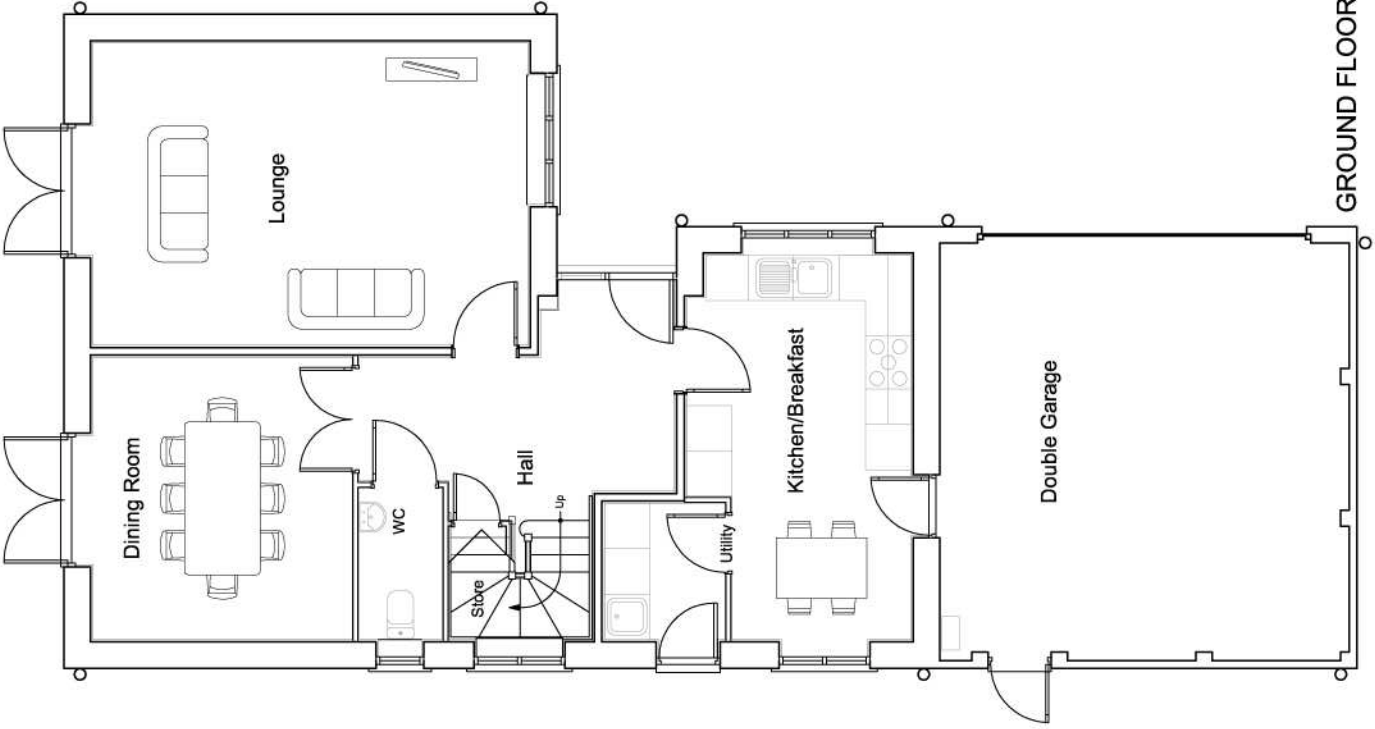

GROUND FLOOR PLAN

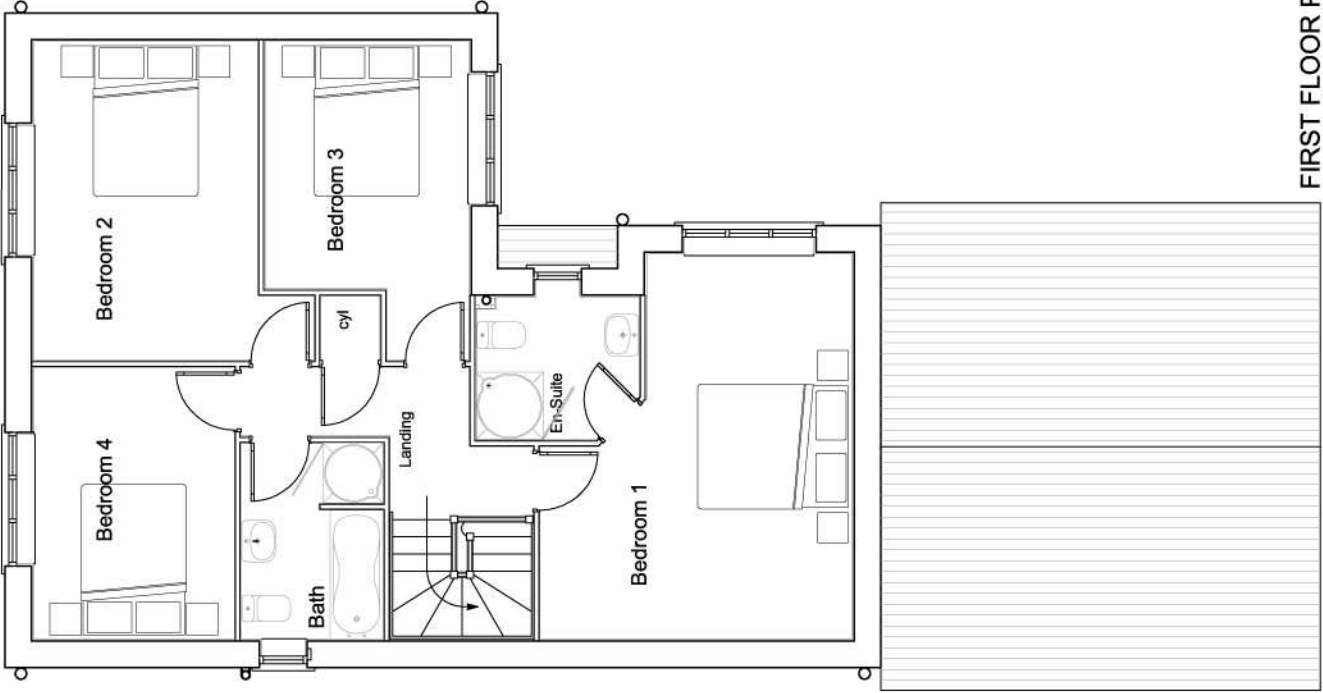

FIRST FLOOR PLAN



FRONT ELEVATION

Rev/	Note	Revised	Checked
------	------	---------	---------

Status

PLANNING

Project

ST. MARY'S AVE, NETHERTHONG
JONES HOMES

Drawing Title Drawing Size A3

HOUSETYPES -
STYAL

Job No.	Drawing No.	Scale	Revision
16-029	PL08	1:100	-
Reviewed by	IB	Drawn by	DG
Date	08.16		



Greenhouse
Bessington Road
Leeds - LS11 6AD
Email : info@qad.co.uk
Web : www.qad.co.uk
T : 0113 331 4700
F : 0113 331 4701