



Note:
Contractors must verify all dimensions on site before commencing any work or shop drawings. This drawing is not to be scaled. Used figured dimensions only. If in doubt, please call QAD.

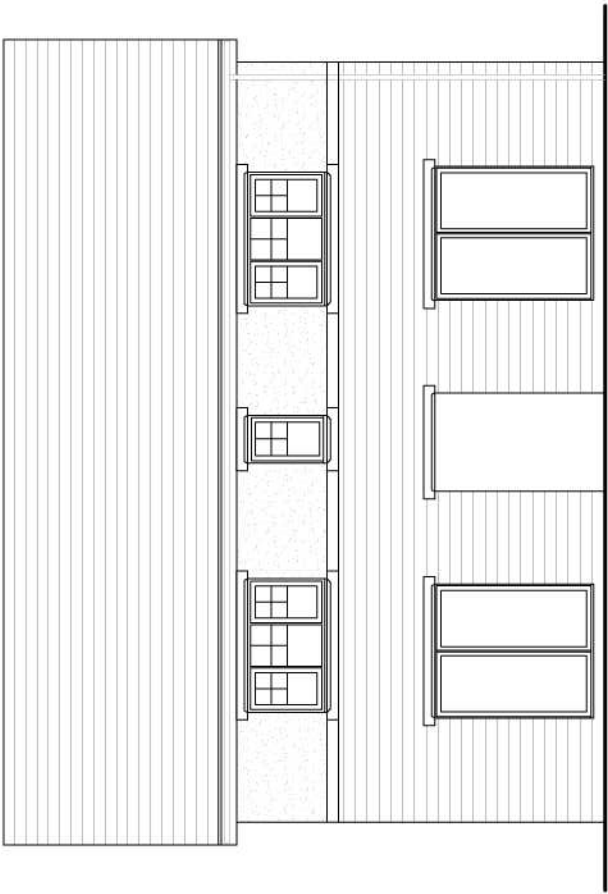


FRONT ELEVATION




REAR ELEVATION

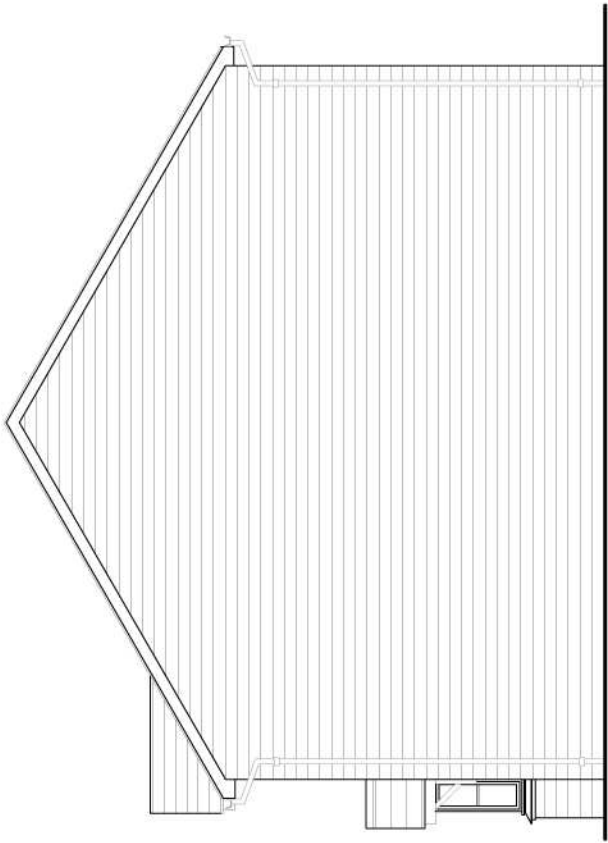

SIDE ELEVATION

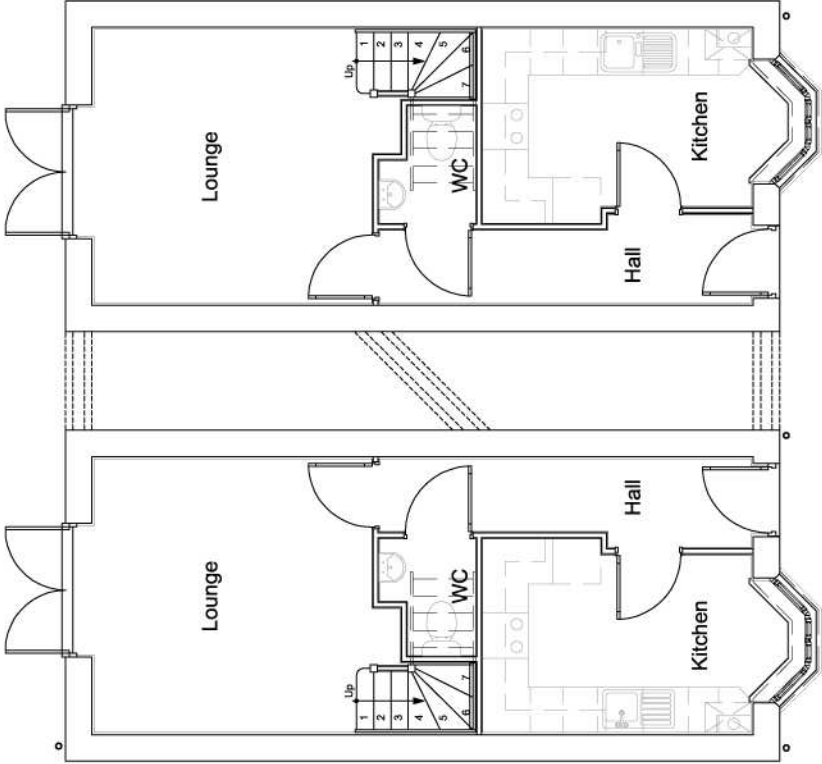

GROUND FLOOR PLAN

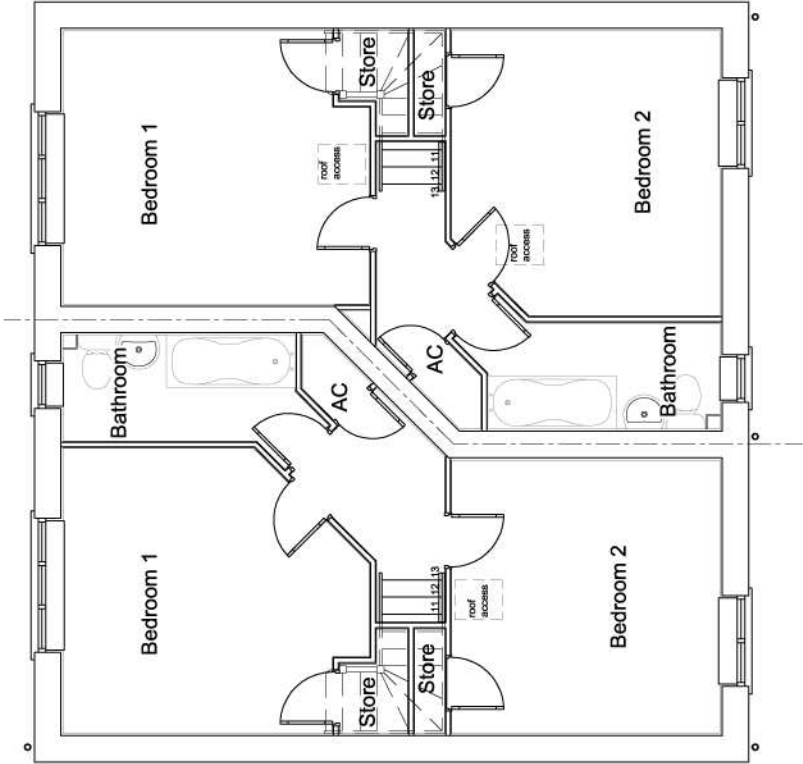

FIRST FLOOR PLAN

A ARCHWAY OMITTED. DG IB
FLAT STONE HEAD
ADDED. 26.08.16

Rev/	Note	Revised	Checked
Status			
PLANNING			
Project			
ST. MARY'S AVE, NETHERTHONG			
JONES HOMES			
Drawing Title			
HOUSETYPES - SUTTON			
Drawing Size A3			
Job No.	Drawing No.	Scale	Revision
16-029	PL09	1:100	A
Reviewed by	IB	Drawn by	DG
		Date	08.16