





PROPOSED BOUNDARY TREATMENT KEY:

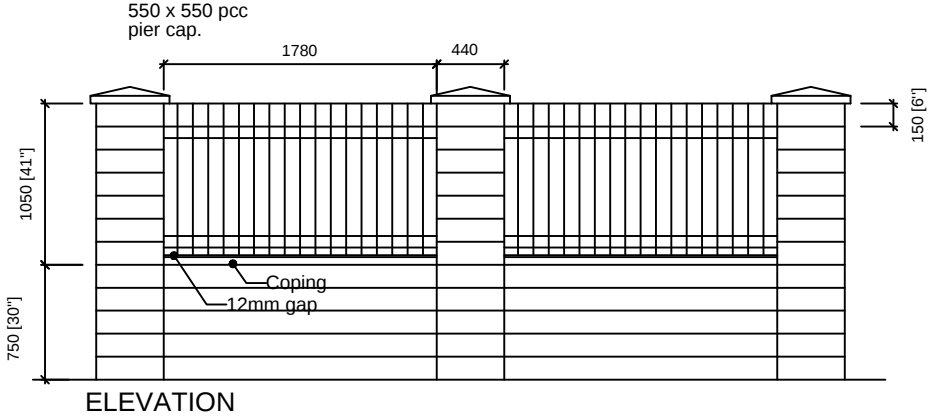


SF1 ARTSTONE WALL AND TIMBER SCREEN

440 x 440 x 1800mm high Artstone piers built off 21N concrete foundations. Depth of foundations to be 750mm minimum below ground level. Walls to be thick (215mm), to be built off 21N concrete strip footing. Copings to be pcc with 50mm overhang all-round, with a 6 x 6mm drip, DPC under any joints. Panels to be 100 x 25mm feather edge boards (20mm lap) fixed to 75x50mm SW runners all preservative stained. All fixings to be galvanised mild steel.

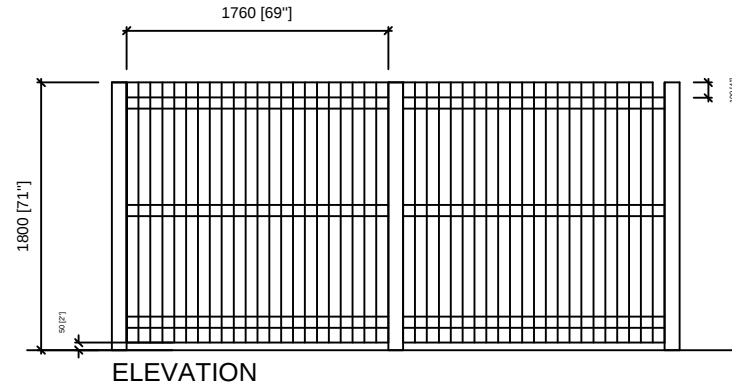


SF10 FEATHER EDGE BOARDED TIMBER SCREEN

100x100mm timber posts with 100x37mm sw runners (2No.), and 100x25mm thick feather edge sawn boards with 20mm lap to boards. Bottom edge of boards to be set 50mm clear of finished ground level. All timbers to be Tanalised and stained dark brown, prior to delivery to site. All fixings to be galvanised mild steel. Timber posts to be taken down 600mm minimum and encased centrally in 450x450x600mm deep concrete base. All fencing to be site assembled.

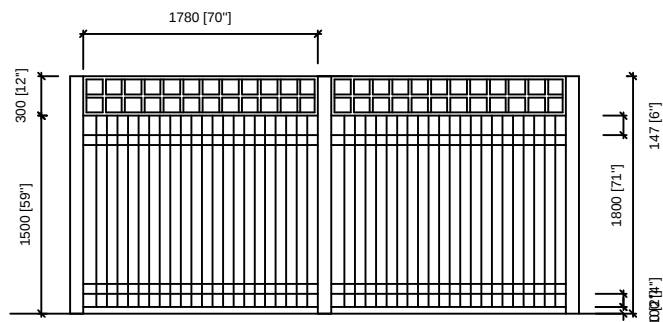

JHYSF12 FEATHER EDGED SCREEN WITH TRELLIS TOP

100x100mm timber posts with 75x50 SW runners (2No.) with 100x25mm thick feather edge boards spaced with 20mm lap. Bottom edge of boards to be set 50mm above finished ground level. All to receive preservative stain finish, colour dark brown. Fixings to be galvanised mild steel. Posts to be taken down 600mm minimum and encased centrally in 450x450x600mm deep concrete base.

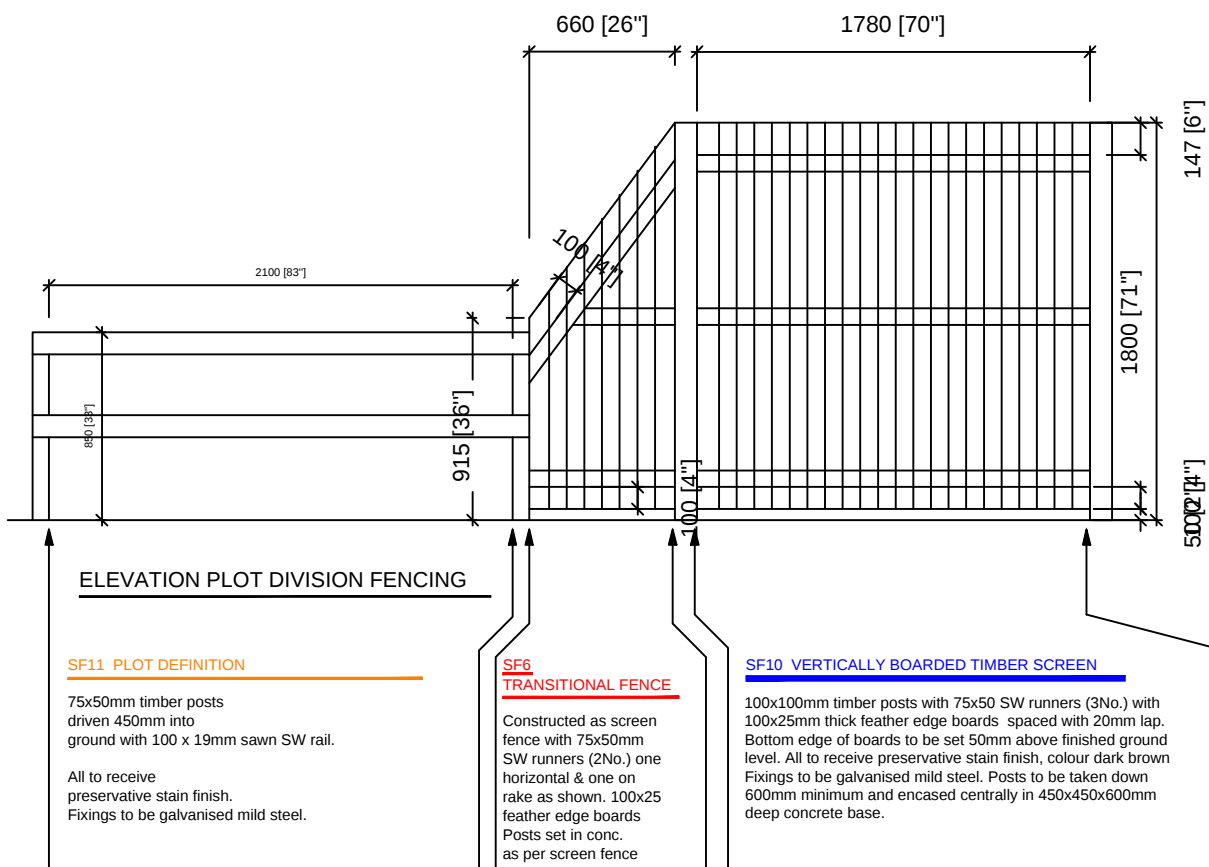

SF11 PLOT DEFINITION

75x50mm timber posts driven 450mm into ground with 100 x 19mm sawn SW rail. All to receive preservative stain finish. Fixings to be galvanised mild steel.

SF5 TRANSITIONAL FENCE

Constructed as screen fence with 75x50mm SW runners (2No.) one horizontal & one on rake as shown. 100x25 feather edge boards. Posts set in conc. as per screen fence.

SF10 VERTICALLY BOARDED TIMBER SCREEN

100x100mm timber posts with 75x50 SW runners (2No.) with 100x25mm thick feather edge boards spaced with 20mm lap. Bottom edge of boards to be set 50mm above finished ground level. All to receive preservative stain finish, colour dark brown. Fixings to be galvanised mild steel. Posts to be taken down 600mm minimum and encased centrally in 450x450x600mm deep concrete base.

location
NETHERTHONG

title
BOUNDARY TREATMENTS

scale 1-500@A1 drawn by JHY date JAN 17

drawing no. JHY/1167/202 rev #

JONES
HOMES

JONES HOMES (NORTHERN) LIMITED
GREEN BANK HOUSE, GREEN BANK, CLECKHEATON BD19 5LQ
Tel: (01274) 852700 Fax: (01274) 852701