

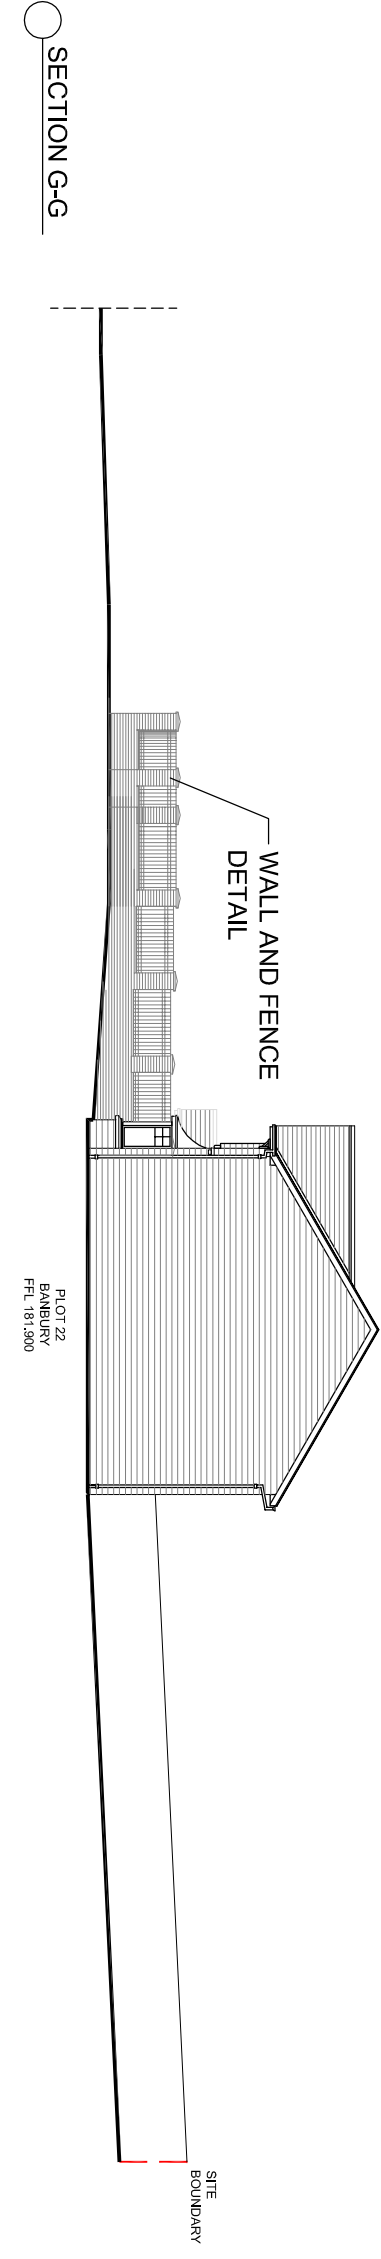
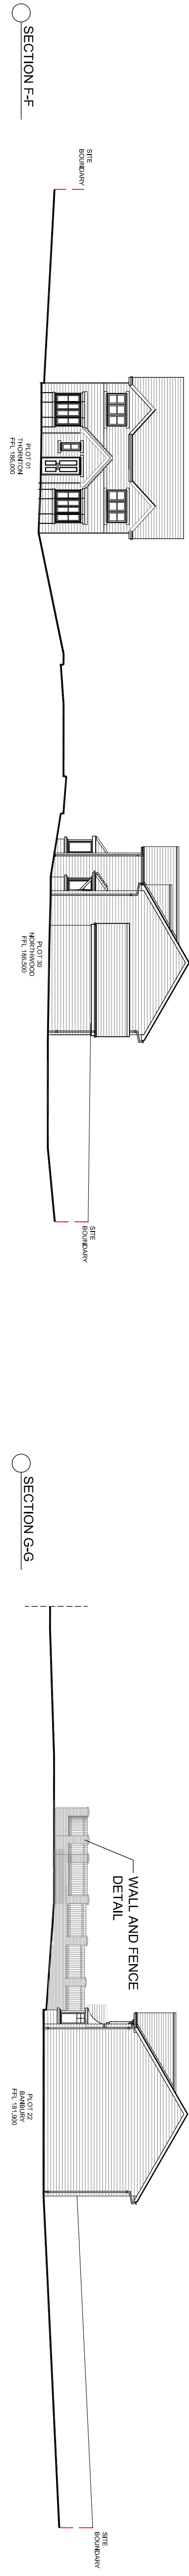
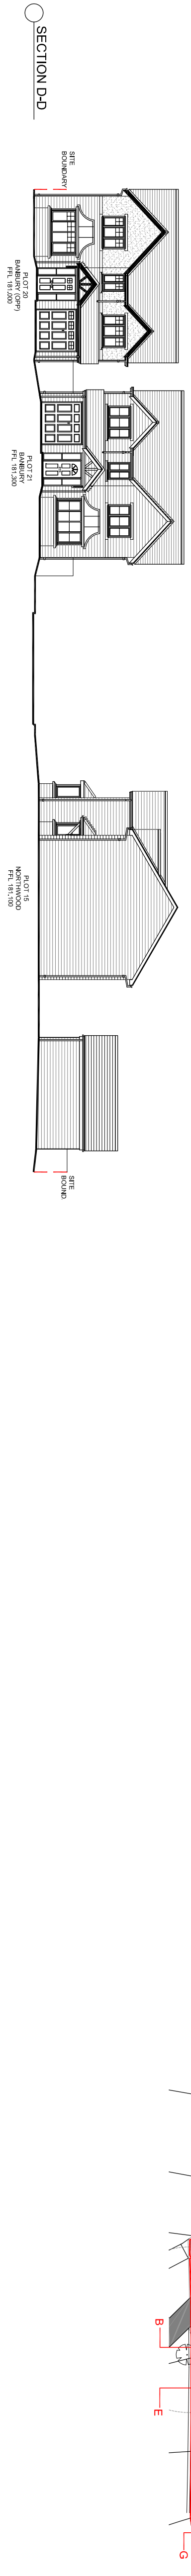


Note:-
Contractors must verify all dimensions on site before commencing any work or shop drawings. This drawing is not to be used for construction without the approval of the architect. All dimensions are in millimeters unless otherwise stated. Please call CAD

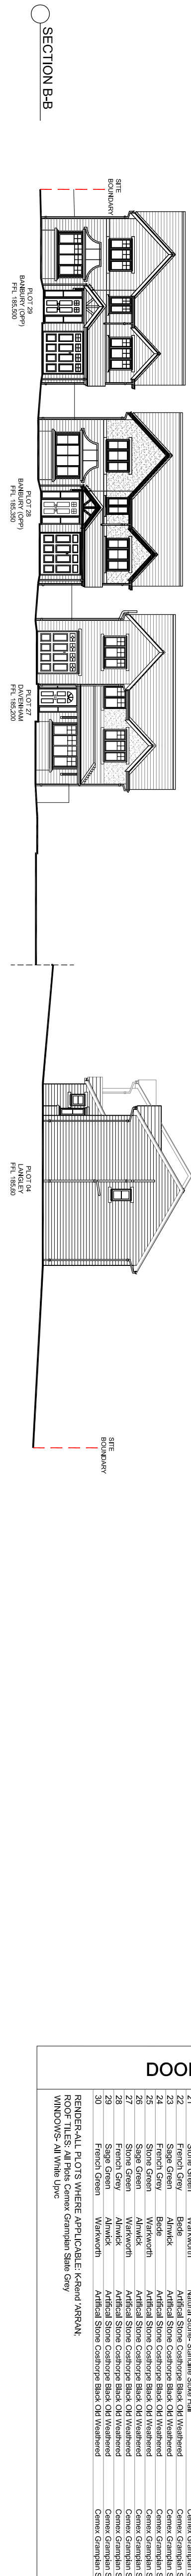

DOOR & MATERIAL SCHEDULE			
PLOT	DOOR COLOUR	DOOR STYLE	EXTERNAL WALLING STONE

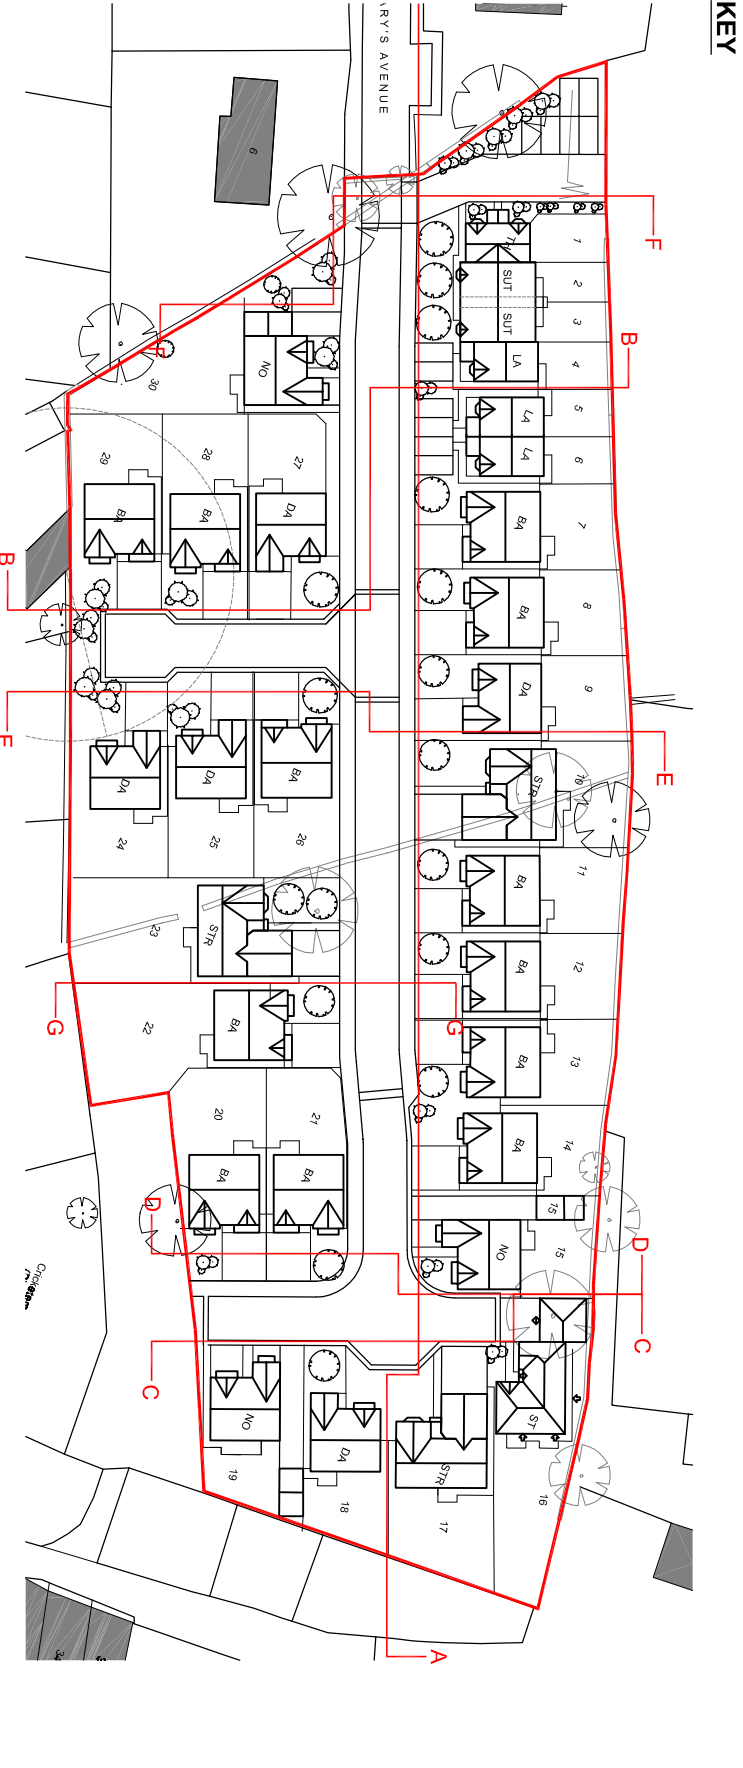

- F SECTION AA UPDATED TO DG NV
18.12.16
- E Plot 1 ADDITIONAL DG IB
12.12.16
- D AMENDMENTS TO THE SCHEME THROUGHOUT AS INSTRUCTED BY THE CLIENT. SECTION G-G ADDED AND HOUSETYPES VARIANTS SIMPLIFIED. ALL PLOTS NOW GABLED. - ARTISTONE - PLOTS 16-21 NOW NATURAL STONE 02.12.16
- C PLOT 1 ROOF AMENDED AS INSTRUCTED BY CLIENT 27.08.16 DG IB
- B PLOT 30 CHANGED TO A NORTHWOOD. 23.08.16 DG IB
- A PLOT 4 HANDED AND PLOT 1 DG IB
ROOF H/P ADDED. 26.08.16

ST. MARY'S AVE, NETHERTHONG
JONES HOMES
PROPOSED STREETSCENES

Job No. 16-029
Drawing No. PL12
Scale 1:200
Date 06.18

Reviewed By IB
Drawn By DCG
Date 06.18

Architects
JONES HOMES
11, 12, 13,100