


Note:
Contractors must verify all dimensions on site before commencing any work or shop drawings. This drawing is not to be scaled. Used figured dimensions only, if in doubt, please call CAD.



Schedule of Accommodation:	
Unit Types	No. of Units
DA - Dovenham	5
BA - Banbury	12
NO - Northwood	3
ST - Stylai	1
LA - Langley	3
SU - Sutton	2
STR - Stratton	3
TH - Thornton	1
TOTAL FLOOR AREA (GROSS INTERNAL)	
	30

LEGEND

	INDICATES SITE BOUNDARY
	INDICATES EXISTING WALL TO BE REMOVED
	INDICATES EXISTING DILAPIDATED WALL TO BE REMOVED AND REPLACED WITH NEW WALL TO MATCH EXISTING
	INDICATES TREE TO BE RETAINED
	INDICATES TREE TO BE REMOVED
	BR187.193 EXISTING LEVEL RETAINED
	+188.285 PROPOSED LEVEL
	F.F.L. FINISHED FLOOR LEVEL
	181.10

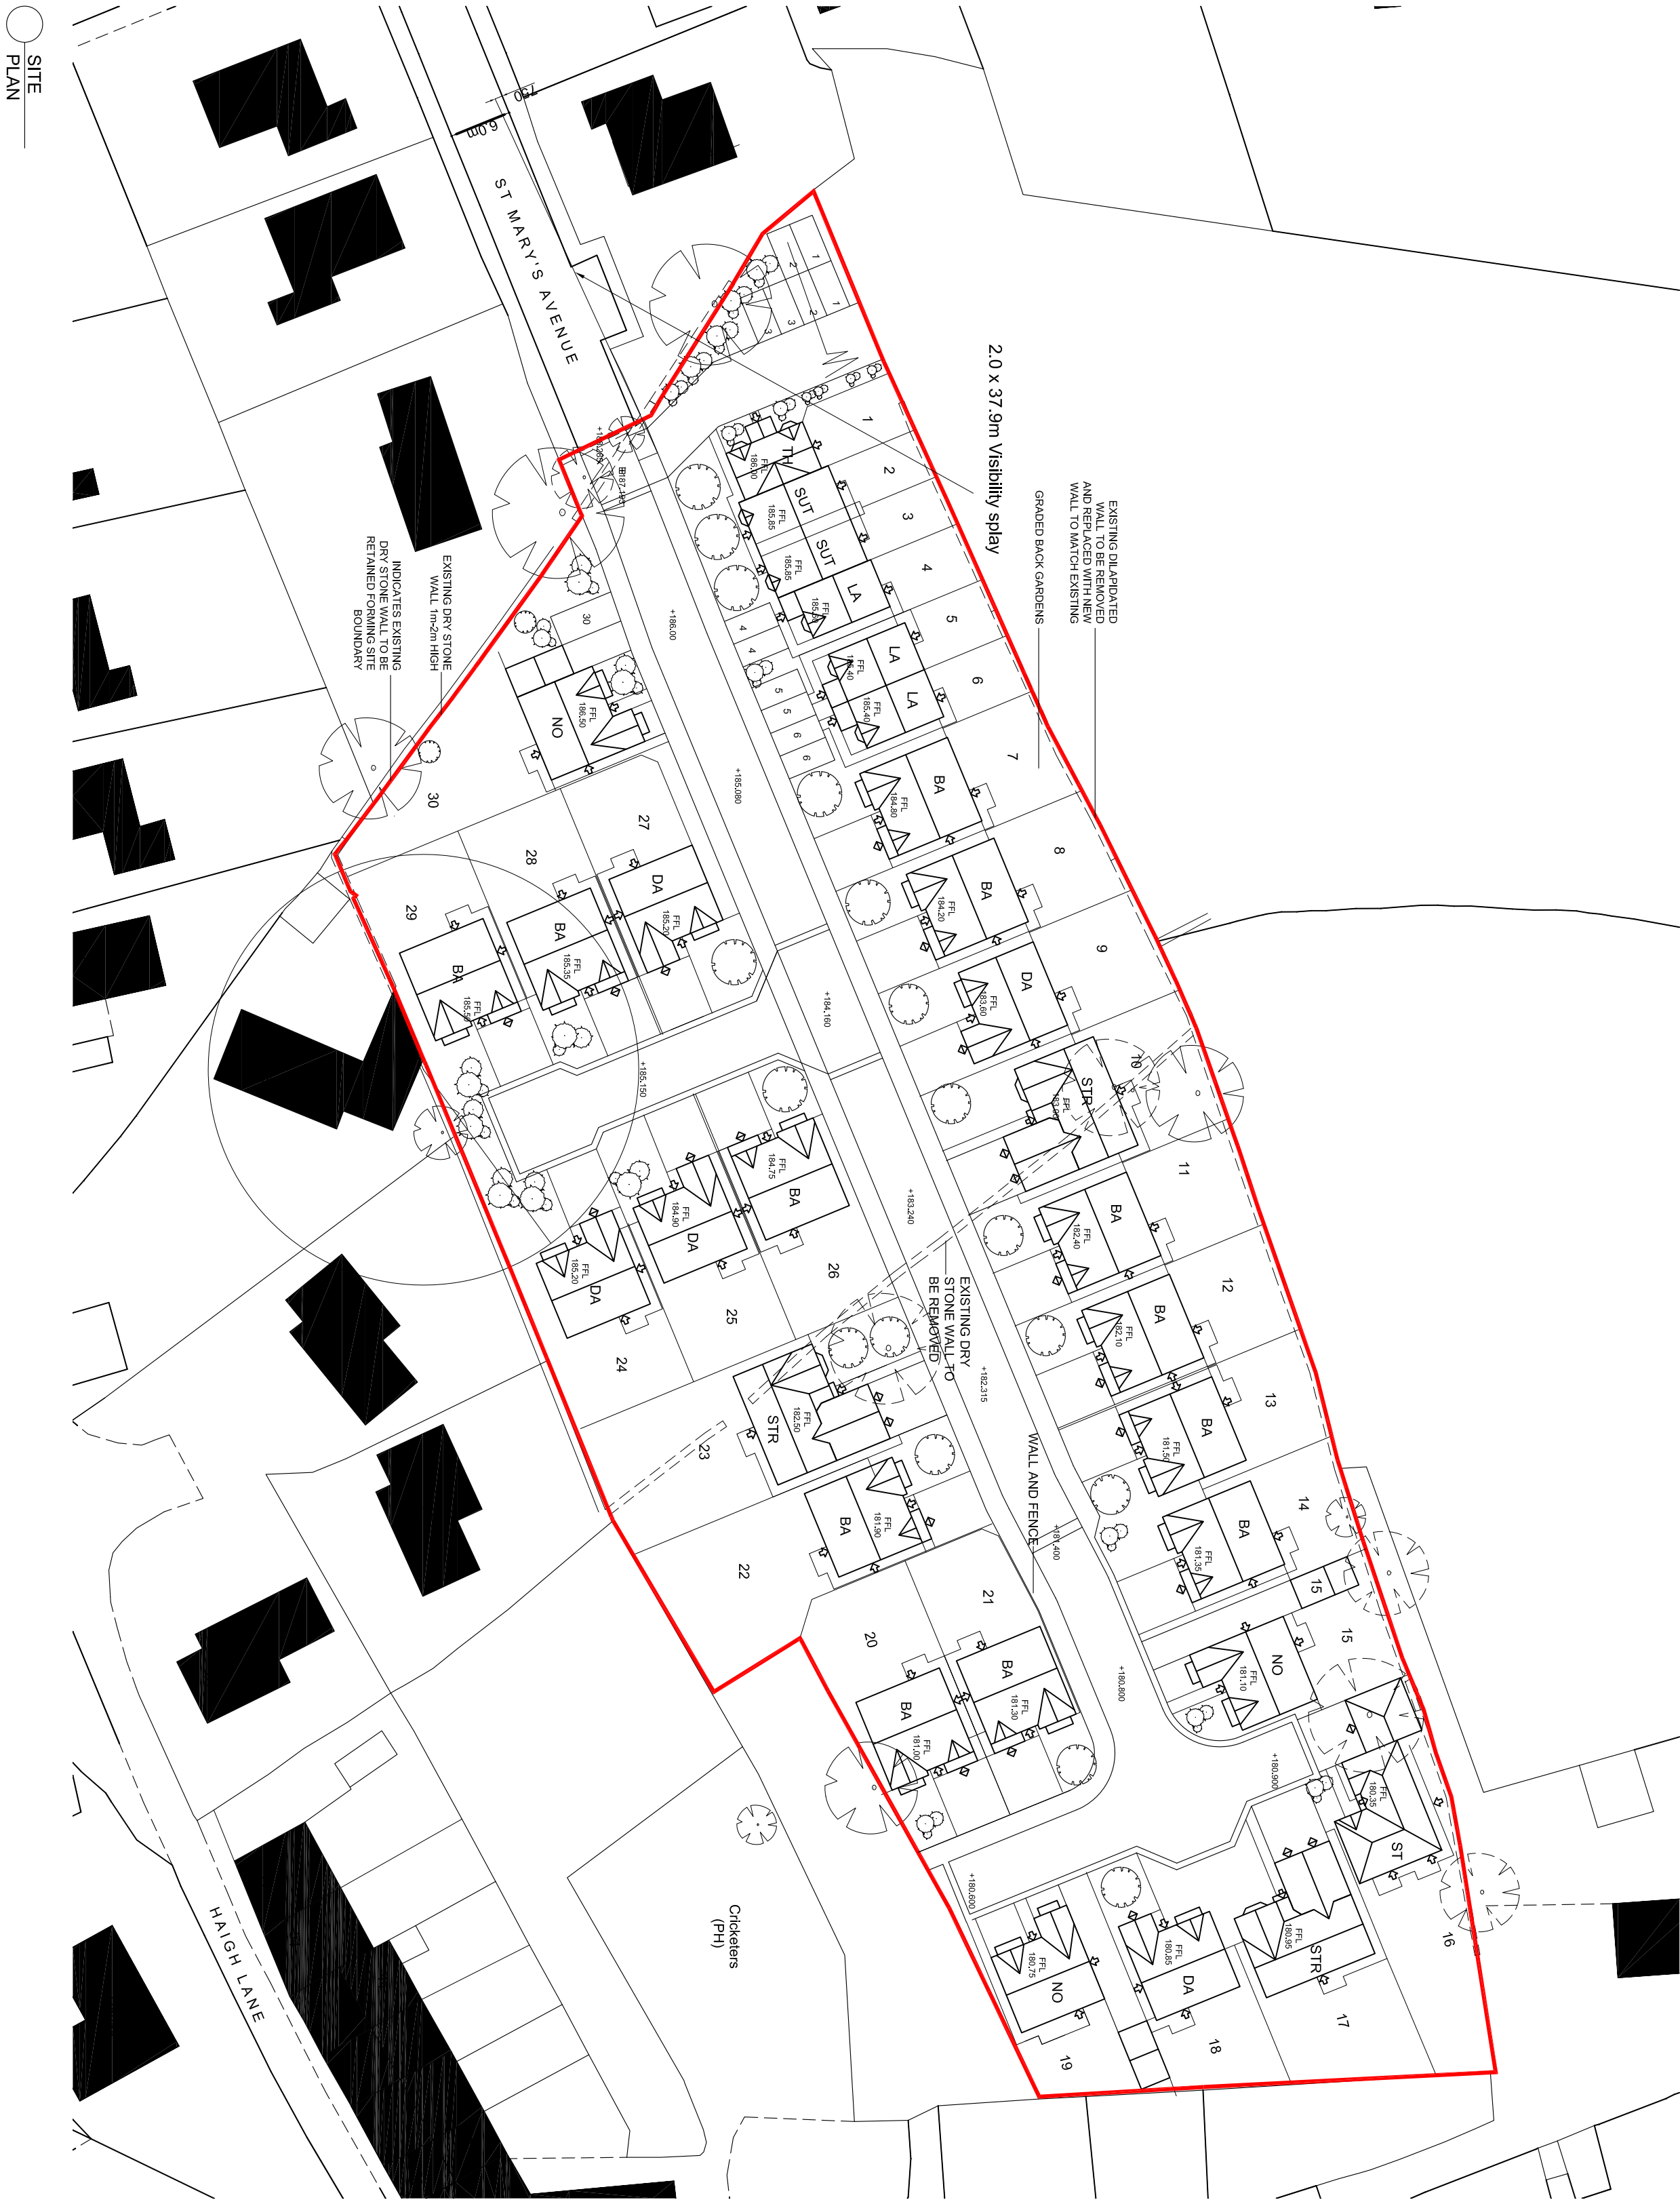

SITE
PLAN

Drawing Title Drawing Size A2

Project
ST. MARY'S AVE, NETHERTHONG
JONES HOMES

PLANNING

Status	Rev/Note	Revised/Checked

M Plots 1 and 4 moved forward as DG IB
Instructed by client (27.09.16)
28.09.16

N Plots 1 and 4 rotated and parking DG IB
court added for plots 1-3. Plots
14 and 15 now Northwoods. Plot
16 relocated as instructed by
client (02.12.16)
28.09.16

O 2m footpath to both sides of road IB IB
Plots 17 and 18 handed
Adjustment to red line boundary
Highways amendments
08.12.16

P 2m Spacing provided between NV DG
plots 4-14. Plot 14 revised to be
Banbury house type. Road
opposite plot 14 and 15
repositioned to increase the
garden to plot 14. 19.12.16

Job No.	Drawing No.	Scale	Revision
16-029	PL02	1:500	P
Reviewed By	IB	Drawn By	DG
		Date	07.16

