




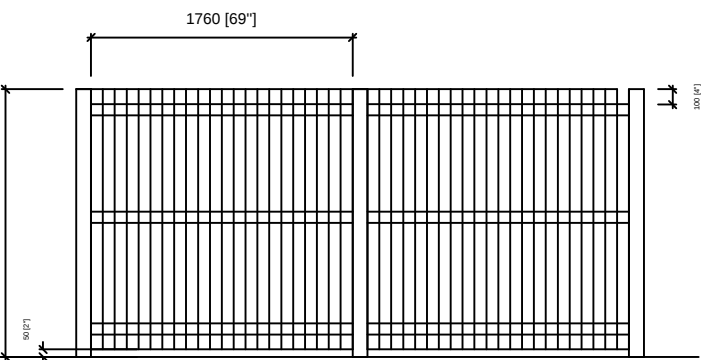


PROPOSED BOUNDARY TREATMENT KEY:

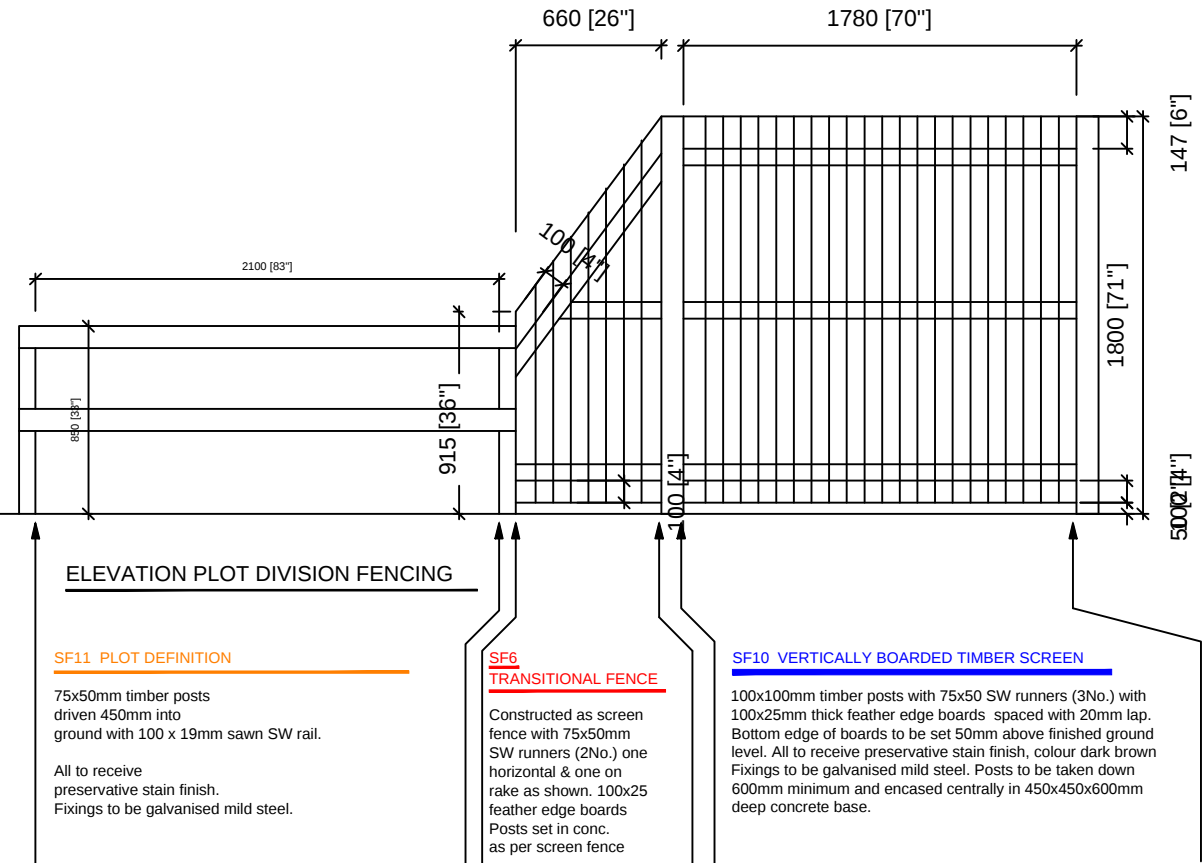


**SF10 FEATHER EDGE BOARDED TIMBER SCREEN**  
100x100mm timber posts with 100x75mm SW runners (2No.) and 100x25mm thick feather edge boarded timber screen. Bottom edge of boards to be set 50mm clear of finished ground level. All timbers to be galvanised mild steel. Timber posts to be taken down 600mm minimum and encased centrally in 450x450x600mm deep concrete base. All fencing to be site assembled.

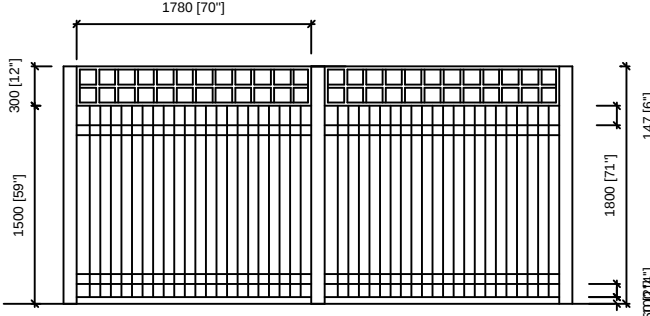

**JHYSF12 FEATHER EDGED SCREEN WITH TRELLIS TOP**  
100x100mm timber posts with 75x50 SW runners (3No.) and 100x25mm thick feather edge boards. Bottom edge of boards to be set 50mm above finished ground level. All to receive preservative stain finish, colour dark brown. Fixings to be galvanised mild steel. Posts to be taken down 600mm minimum and encased centrally in 450x450x600mm deep concrete base.

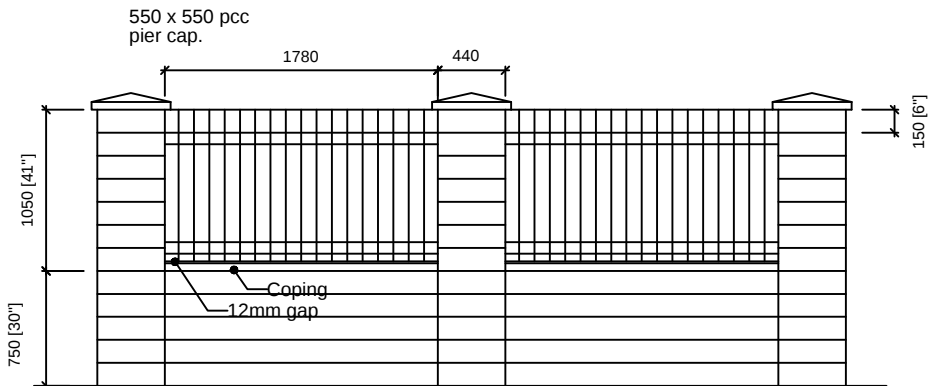

**SF1 ARTSTONE WALL AND TIMBER SCREEN**  
440 x 440 x 1800mm high Artstone piers built off 21N concrete foundations. Depth of foundations to be 750mm minimum below ground level. Walls to be thick (215mm), to be built off 21N concrete strip footing. Copings to be pcc with 50mm overhang all-round, with a 6 x 6mm drip. DPC under any joints. Panels to be 100 x 25mm feather edge boards (20mm lap) fixed to 75x50mm SW runners all preservative stained. All fixings to be galvanised mild steel.

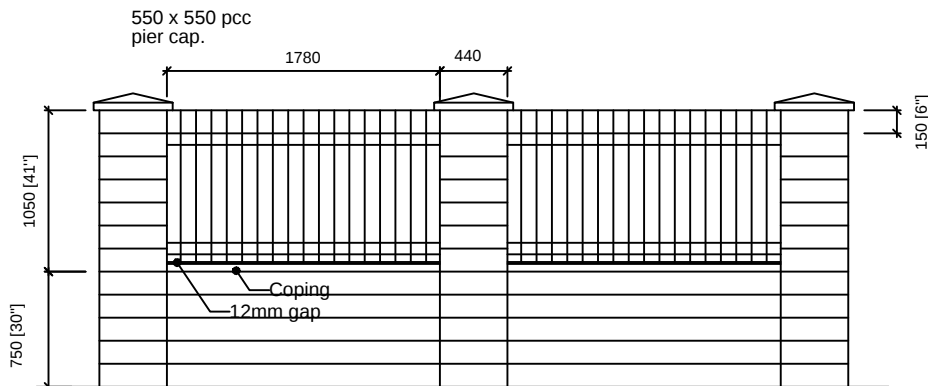

**SF2 NATURAL STONE WALL AND TIMBER SCREEN**  
440 x 440 x 1800mm high natural stone piers built off 21N concrete foundations. Depth of foundations to be 750mm minimum below ground level. Walls to be thick (215mm), to be built off 21N concrete strip footing. Copings to be pcc with 50mm overhang all-round, with a 6 x 6mm drip. DPC under any joints. Panels to be 100 x 25mm feather edge boards (20mm lap) fixed to 75x50mm SW runners all preservative stained. All fixings to be galvanised mild steel.


Rev B- 17.01.17  
Amends to affordable parking provision & plots 16-19 layout.  
Rev A- 12.01.17  
SF2 Natural stone wall with timber panels introduced to boundary.

location  
**NETHERTHONG**

title  
**BOUNDARY TREATMENTS**

scale **1-500@A1** drawn by **JHY** date **JAN 17**

drawing no. **JHY/1167/202** rev **B**

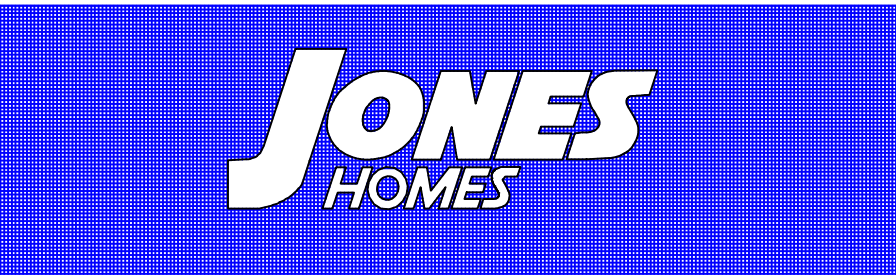

JONES HOMES (NORTHERN) LIMITED  
GREEN BANK HOUSE, GREEN BANK, CLECKHEATON BD19 5LQ  
Tel: (01274) 852700 Fax: (01274) 852701