


Note:
Contractors must verify all dimensions on site before commencing any work or shop drawings. This drawing is not to be scaled. Used figured dimensions only. If in doubt, please call CAD.



Schedule of Accommodation:		
Unit Types	No. of Units	
DA - Dovenham	5	
BA - Banbury	12	
NO - Northwood	3	
ST - Sygal	1	
LA - Langley	3	
SU - Sutton	2	
STR - Stratton	3	
TH - Thornton	1	
TOTAL FLOOR AREA (GROSS INTERNAL)		30

LEGEND

	INDICATES SITE BOUNDARY
	INDICATES EXISTING WALL TO BE REMOVED
	INDICATES EXISTING DILAPIDATED WALL TO BE REMOVED AND REPLACED WITH NEW WALL TO MATCH EXISTING
	INDICATES TREE TO BE RETAINED
	INDICATES TREE TO BE REMOVED
±187.193	EXISTING LEVEL RETAINED
+188.285	PROPOSED LEVEL
FFL	FINISHED FLOOR LEVEL
181.10	

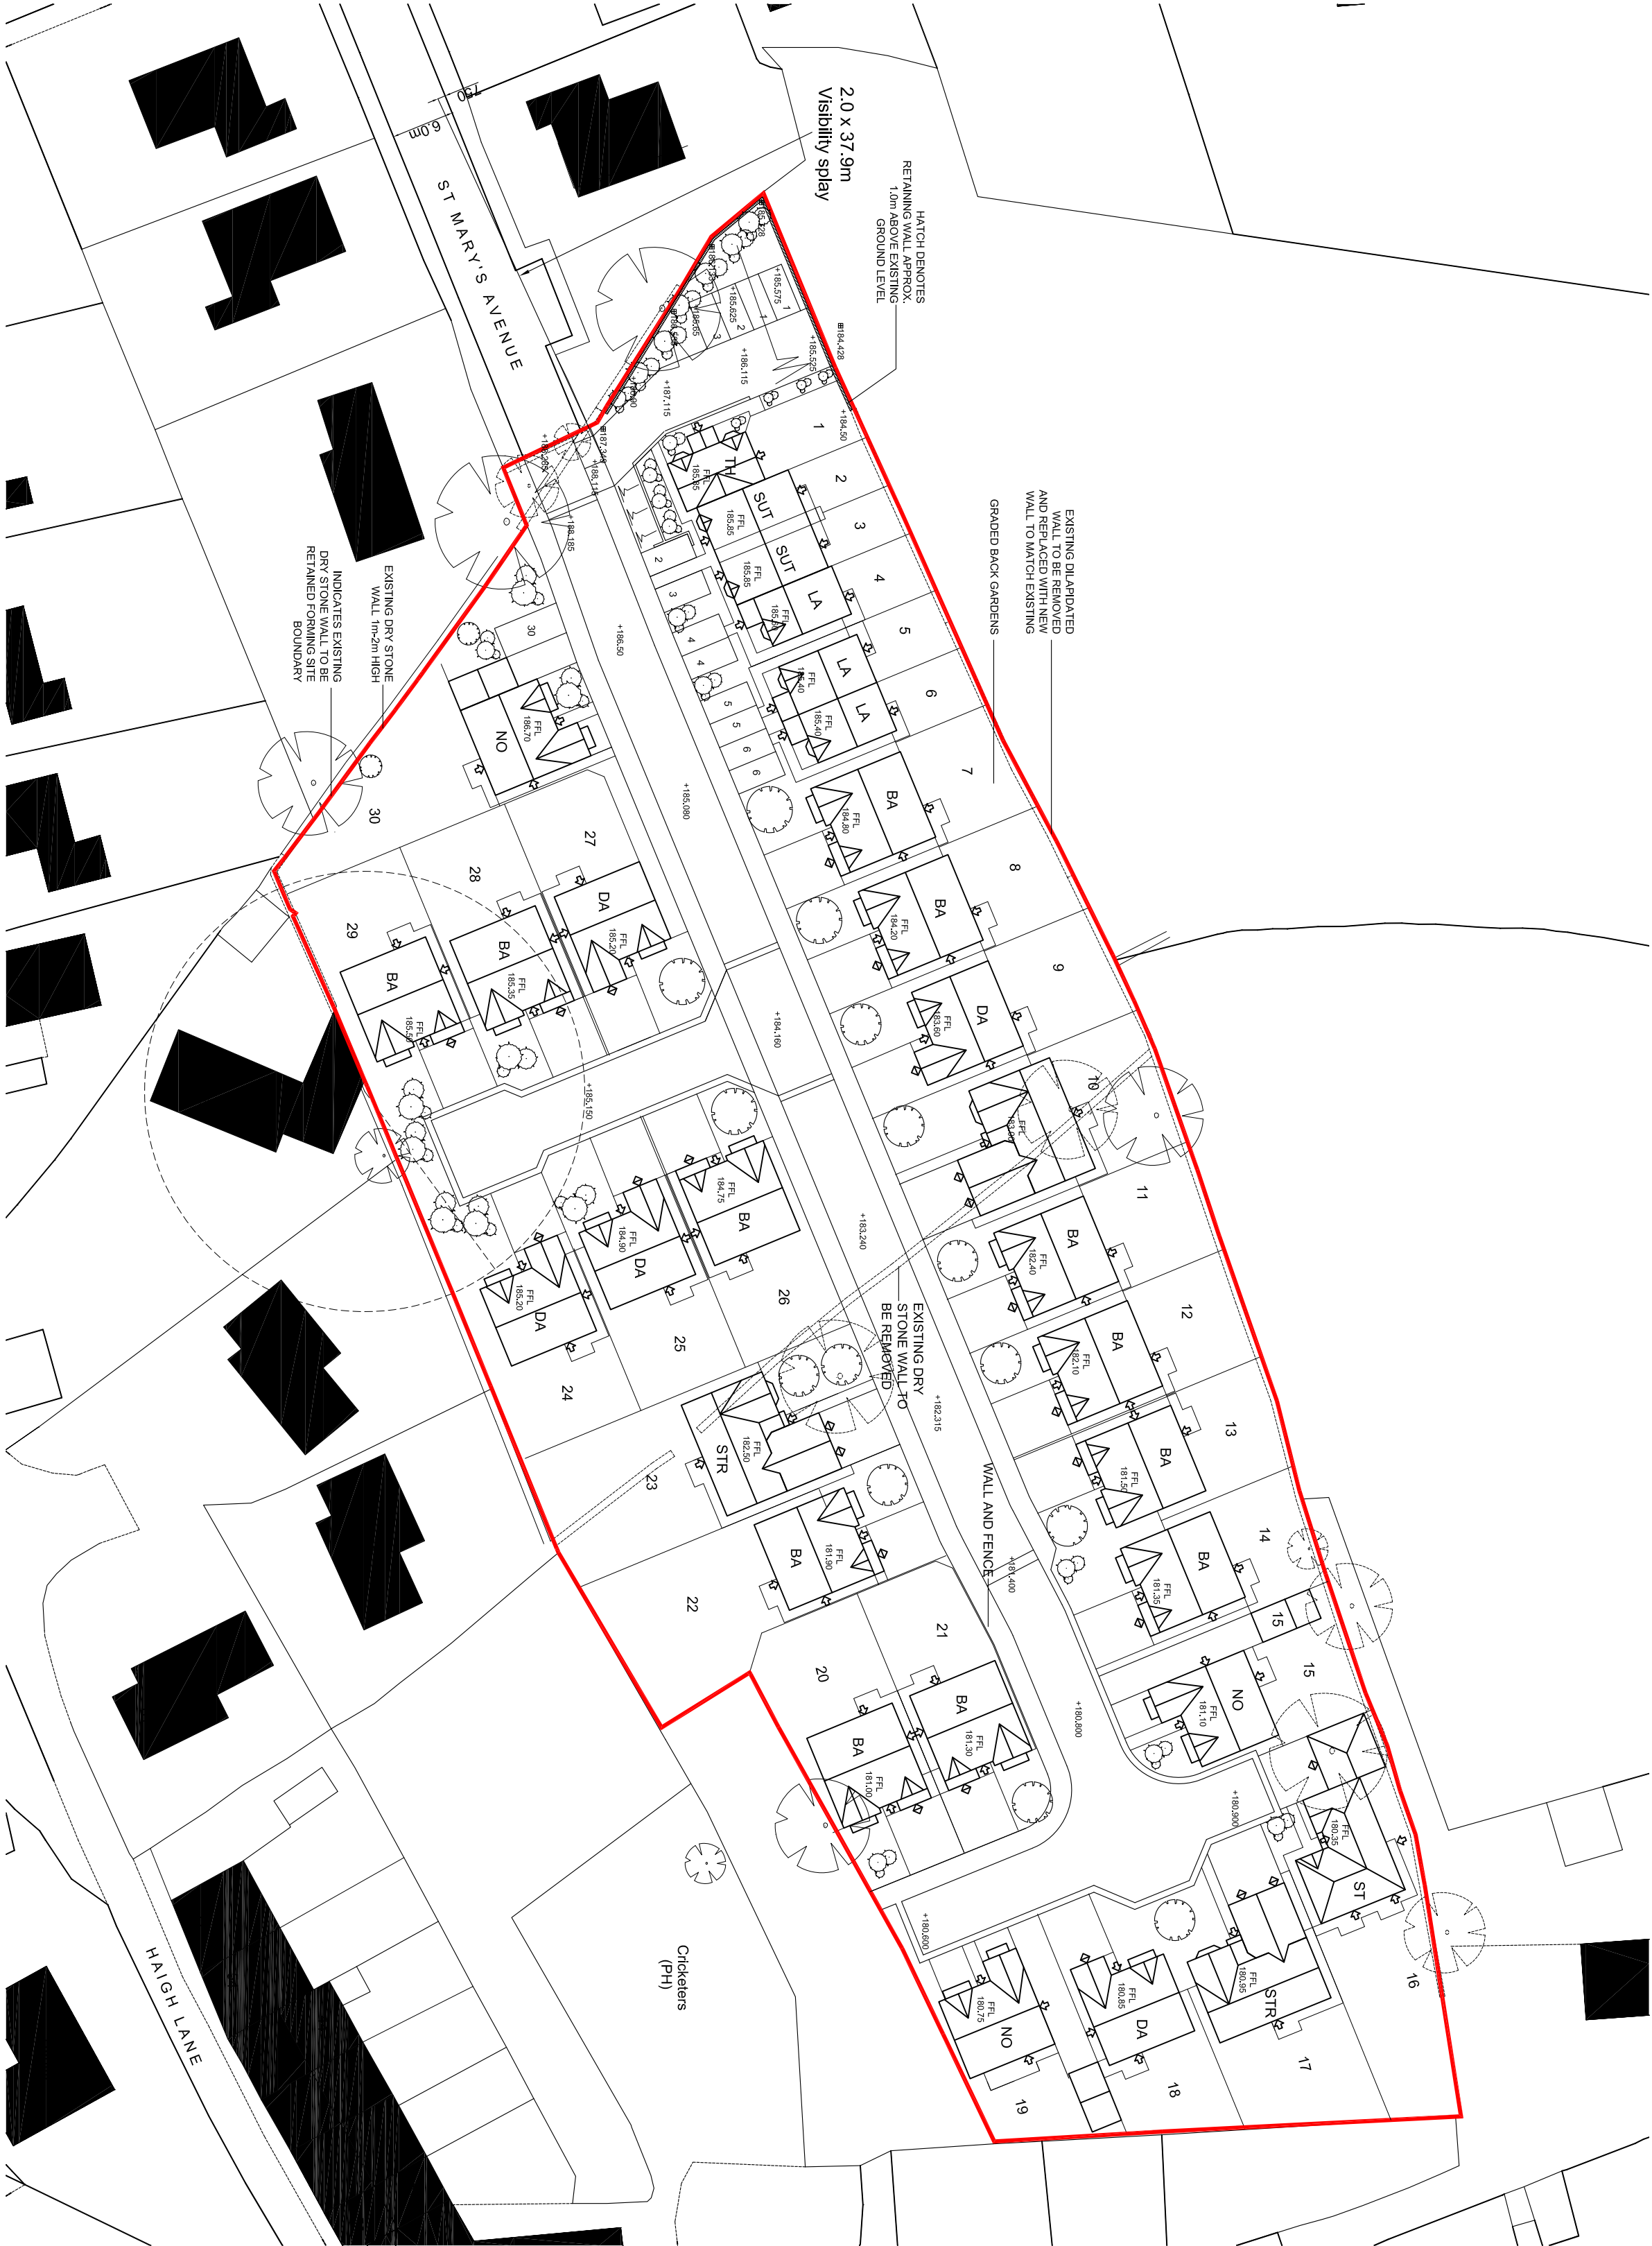

SITE
PLAN

Drawing Title Drawing Size A2

Project
ST. MARY'S AVE, NETHERTHONG
JONES HOMES

PLANNING

Rev	Note	Revised	Checked
-----	------	---------	---------

- O 2m footpath to both sides of road IB IB
Adjustment to red line boundary
Highways amendments
08.12.16

- P 2m Spacing provided between plots 4-14. Plot 14 revised to be Banbury house type. Road opposite plot 14 and 15 repositioned to increase the garden to plot 14, 19, 12, 16
- Q Highways comments incorporated - Plots 2 and 3 parking spaces moved in front of plots - Plots 1-4, 17-19 moved and levels added as per JH instruction. 17.01.17

DG IB

DG

IB IB

Job No.	Drawing No.	Scale	Revision
16-029	PL02	1:500	Q
Reviewed By	IB	Drawn By	DG
Date	07.16		

