


Note: Contractors must verify all dimensions on site before commencing any work or shop drawings. This drawing is not to be scaled. Used figured dimensions only. If in doubt, please call QAD.


SECTION A-A
PART 1

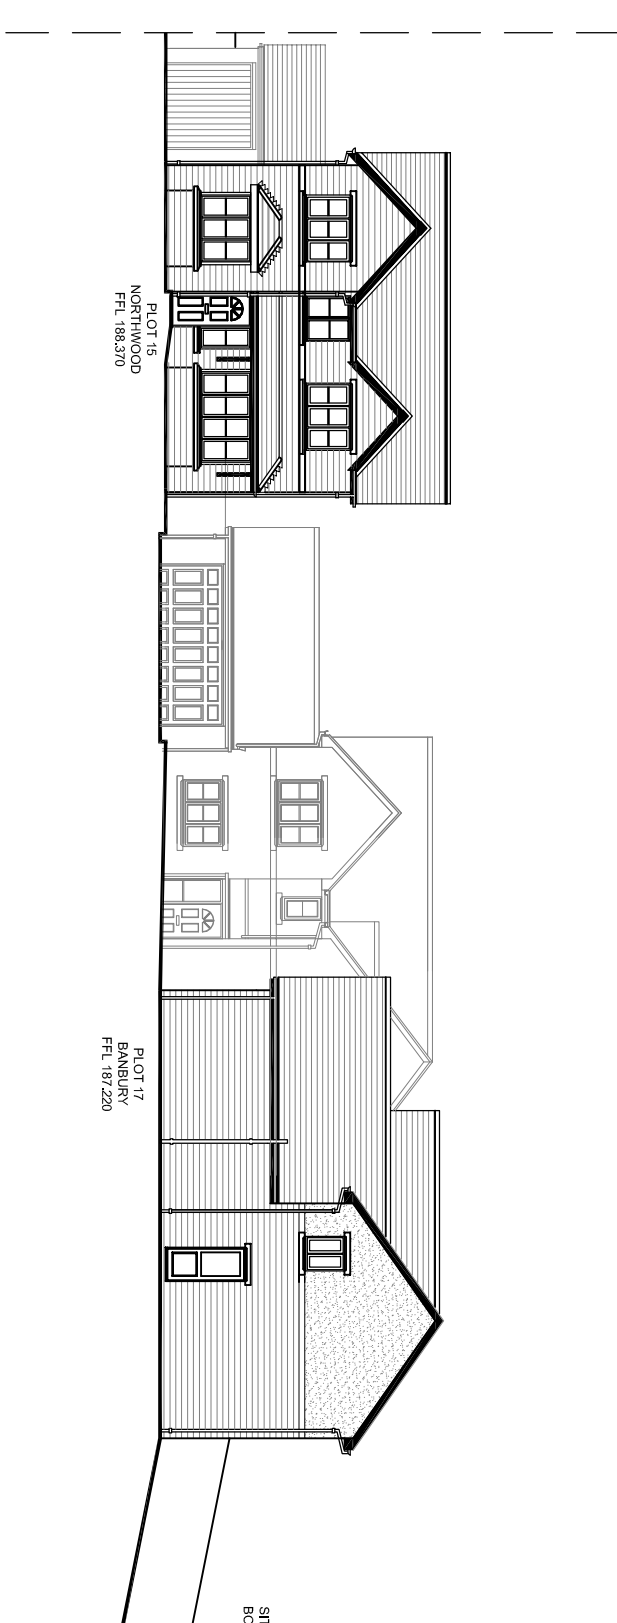


SECTION A-A
PART 2




SECTION B-B

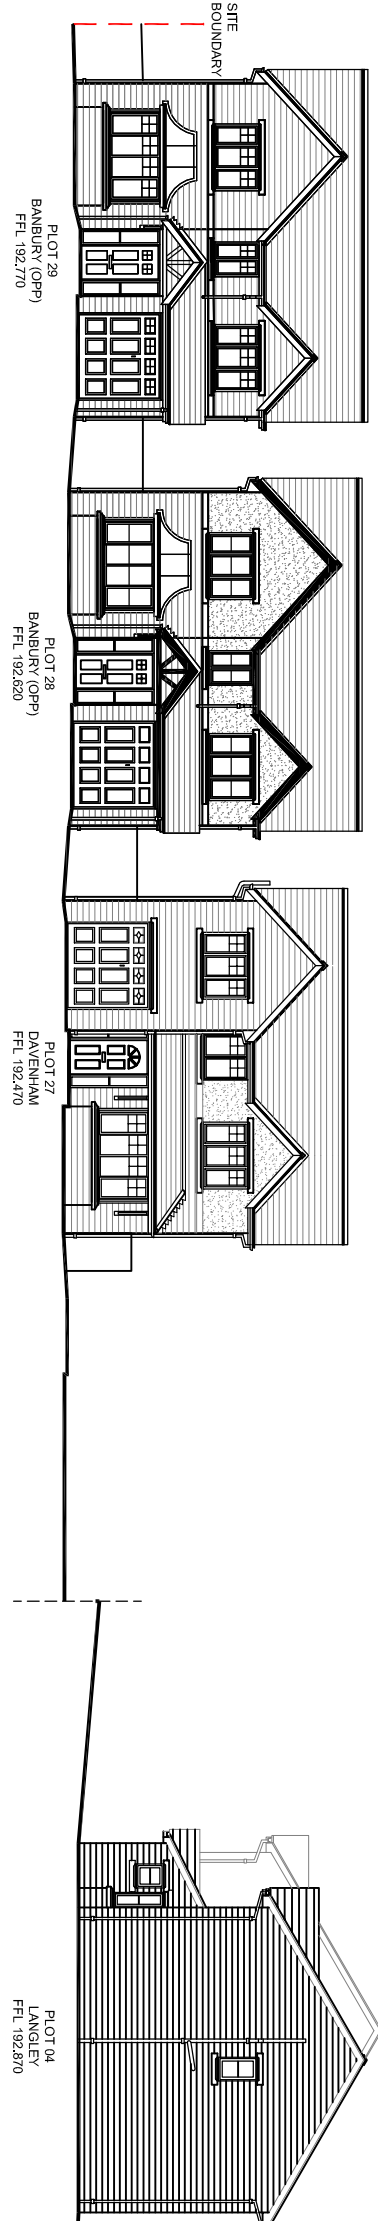


SECTION C-C

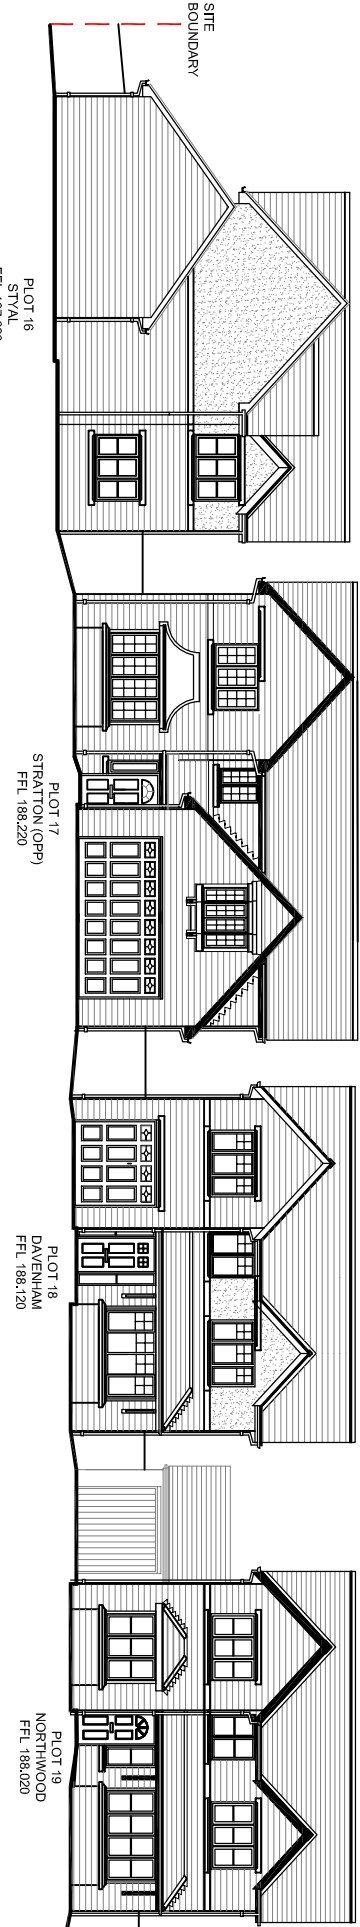


SECTION D-D

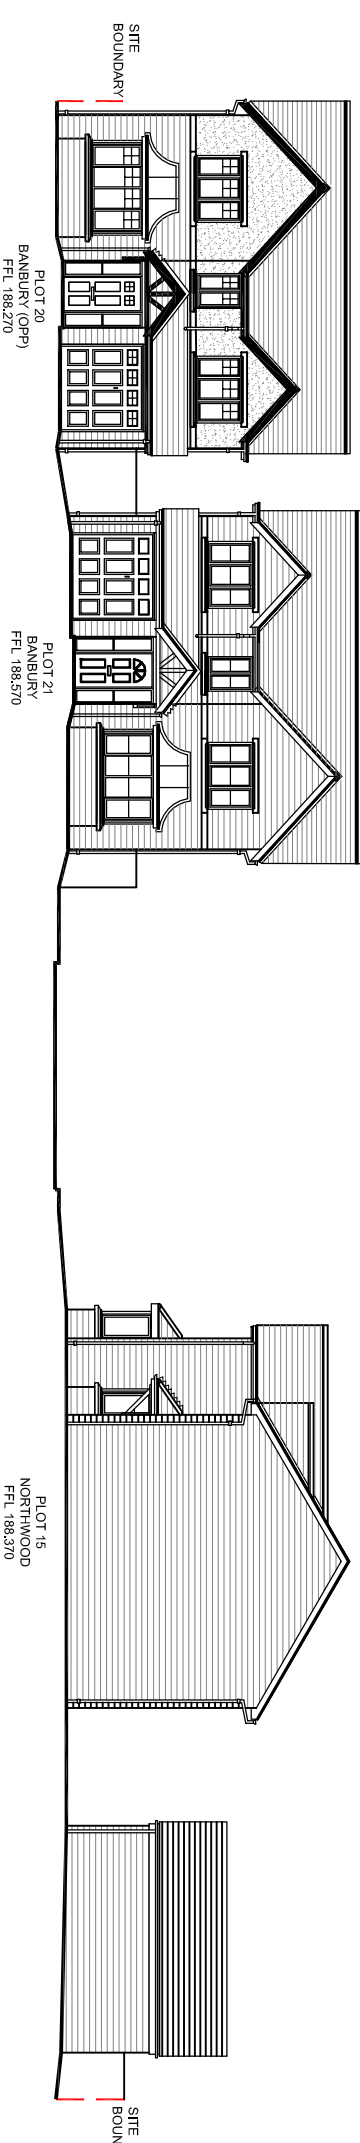


SECTION E-E

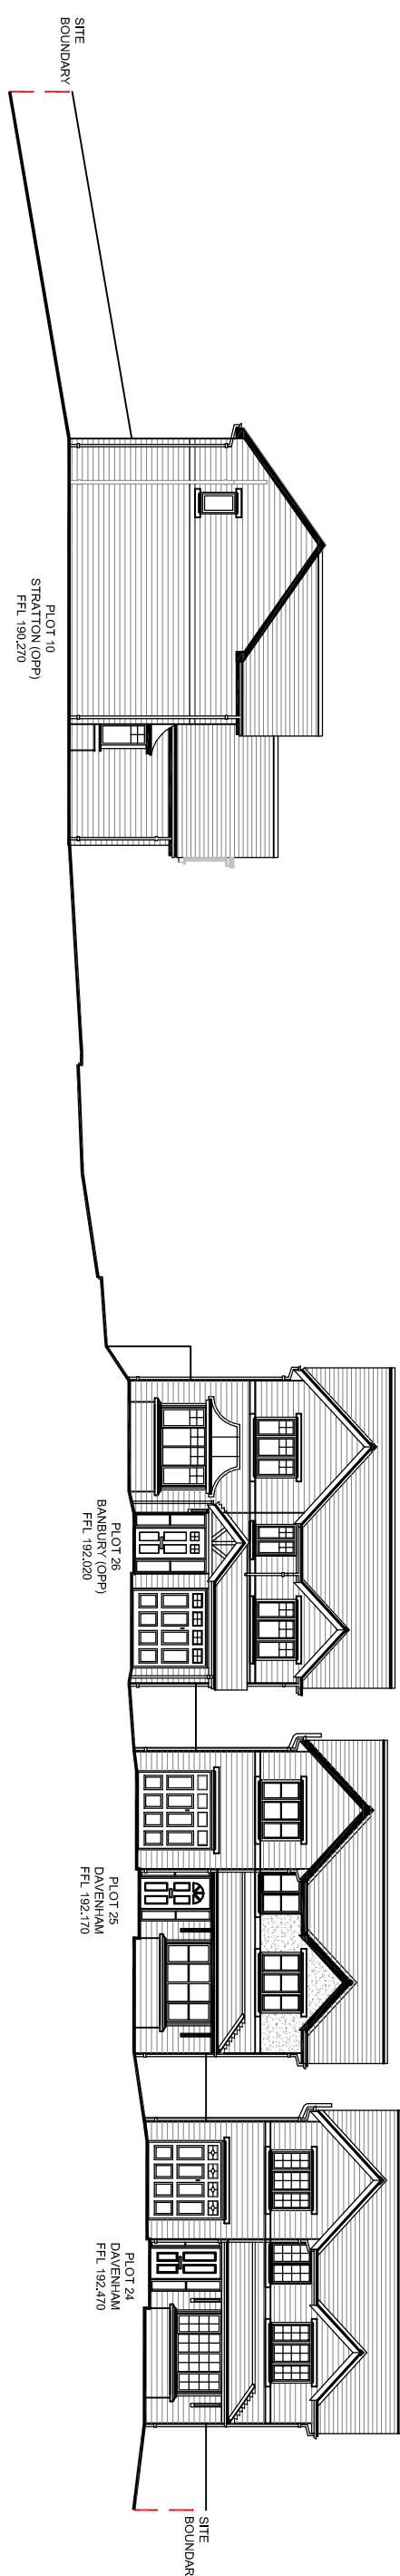


SECTION F-F

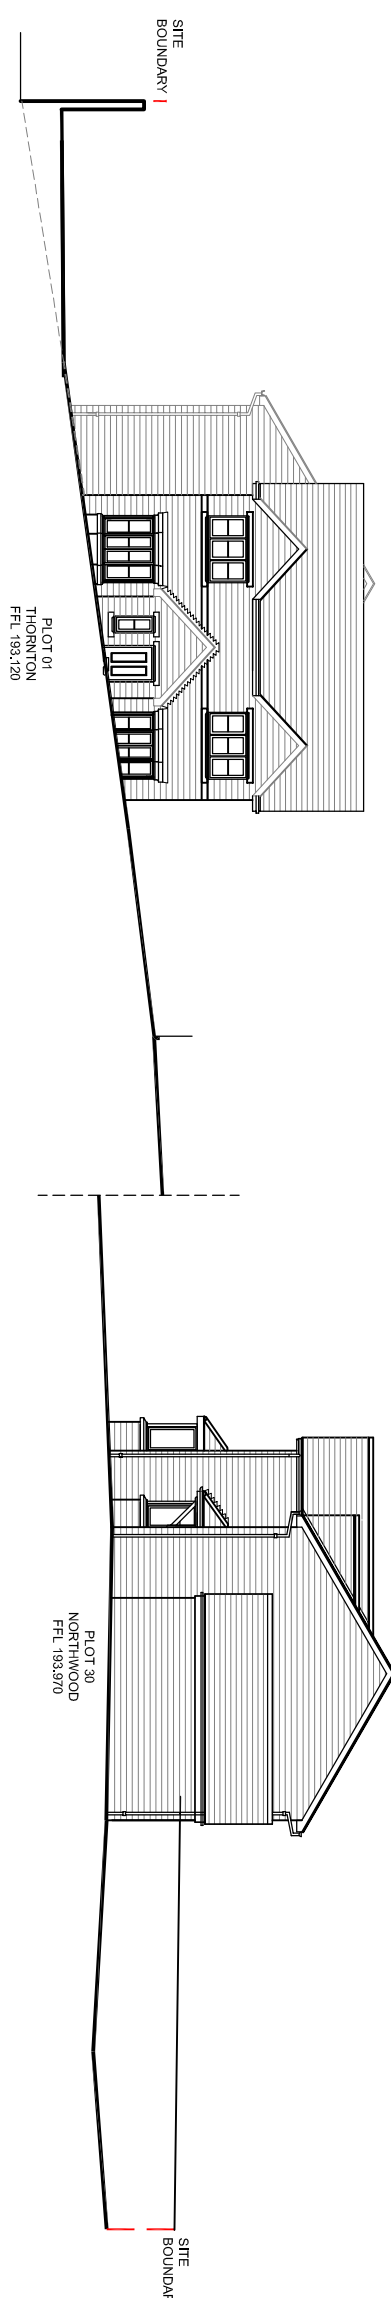


SECTION G-G

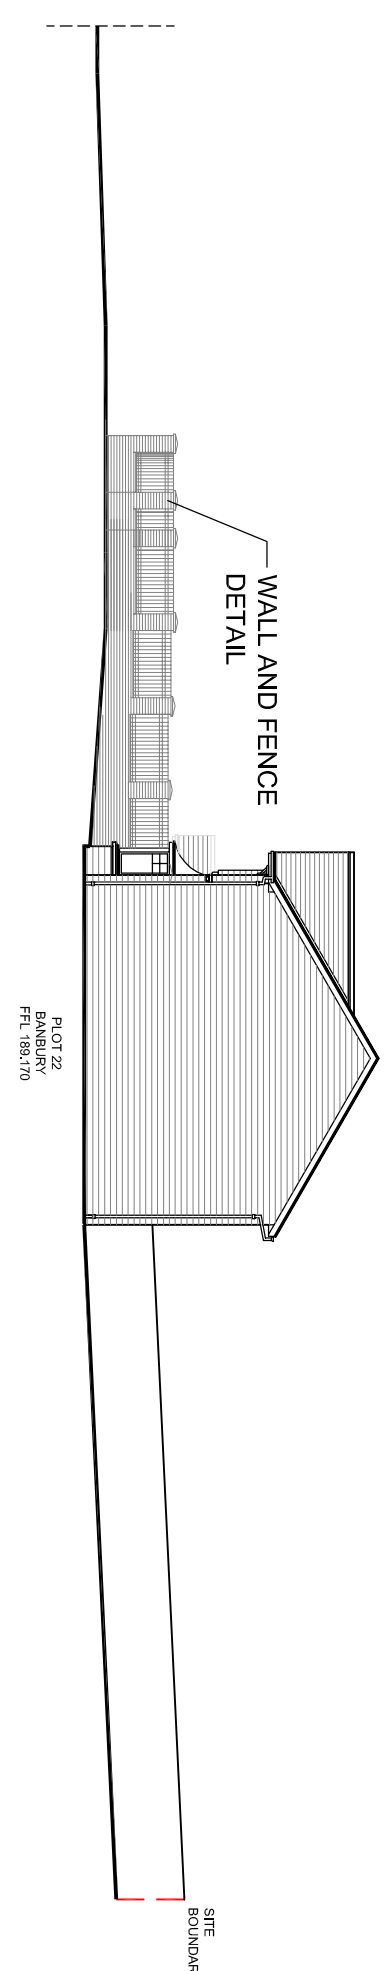

SECTION H-H

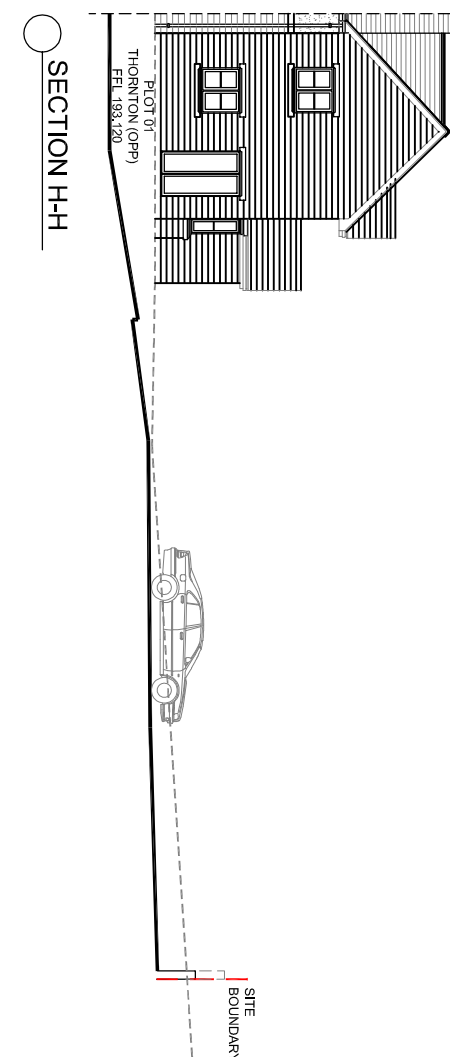

KEY

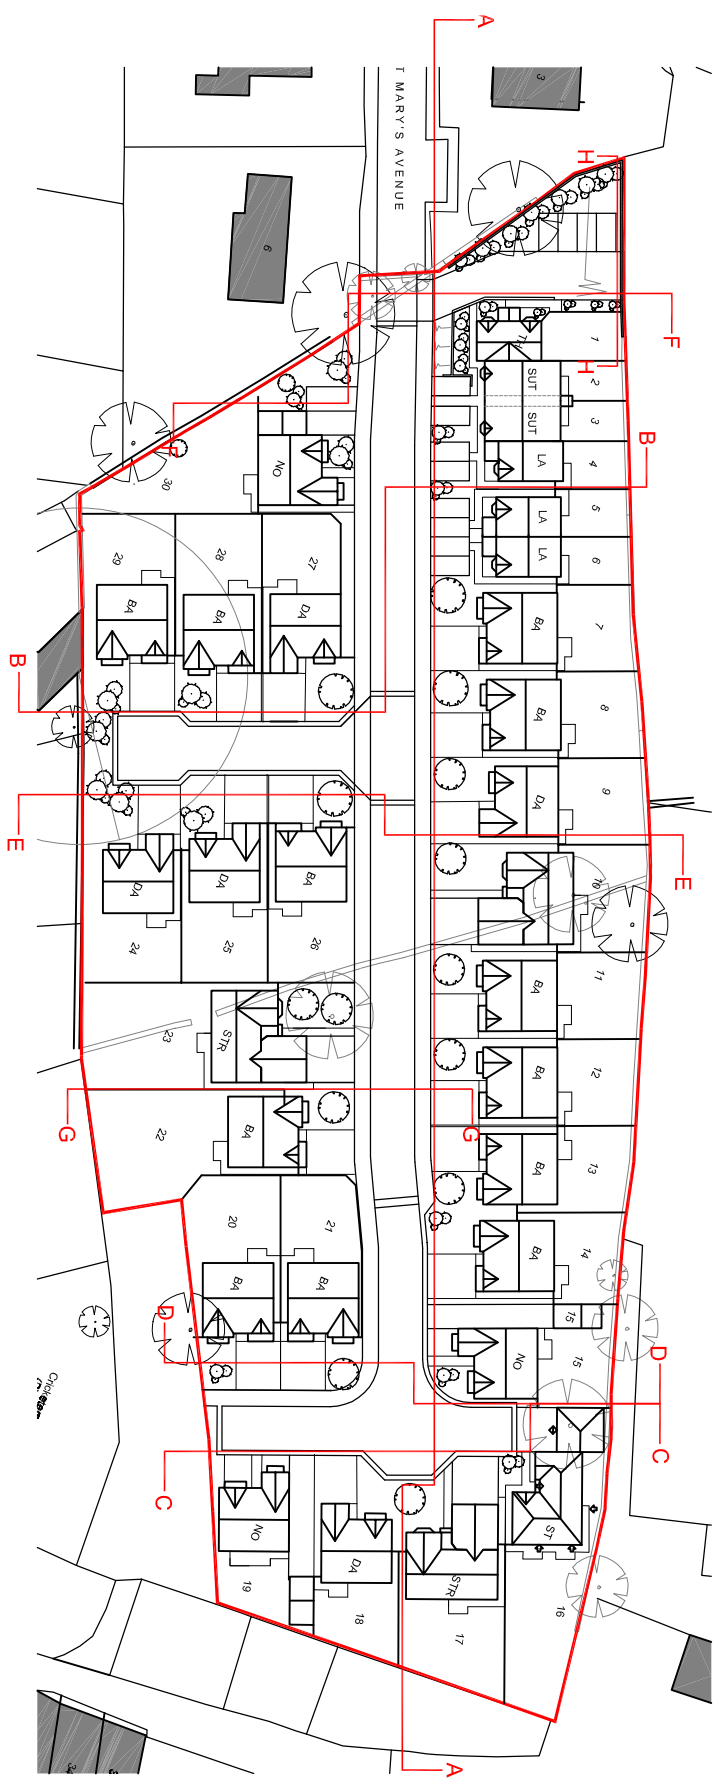

DOOR & MATERIAL SCHEDULE						








PLANNING

ST. MARY'S AVE. NETHERTHONG
JONES HOMES

PROPOSED STREETSCENES

Job No.	Drawing No.	Scale	Revisit
16-029	PL12	1:200	1
Reviewed by	IB	Drawn by	DG
			Date 08.16

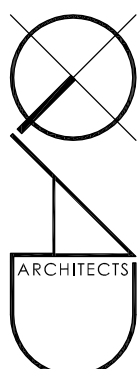

Greenhou
Beecham Ro
eds - LS11 6M
to@g-sd.co.
www.g-sd.co.
0113 331 47
0113 331 47