




FRONT ELEVATION




SIDE ELEVATION



REAR ELEVATION

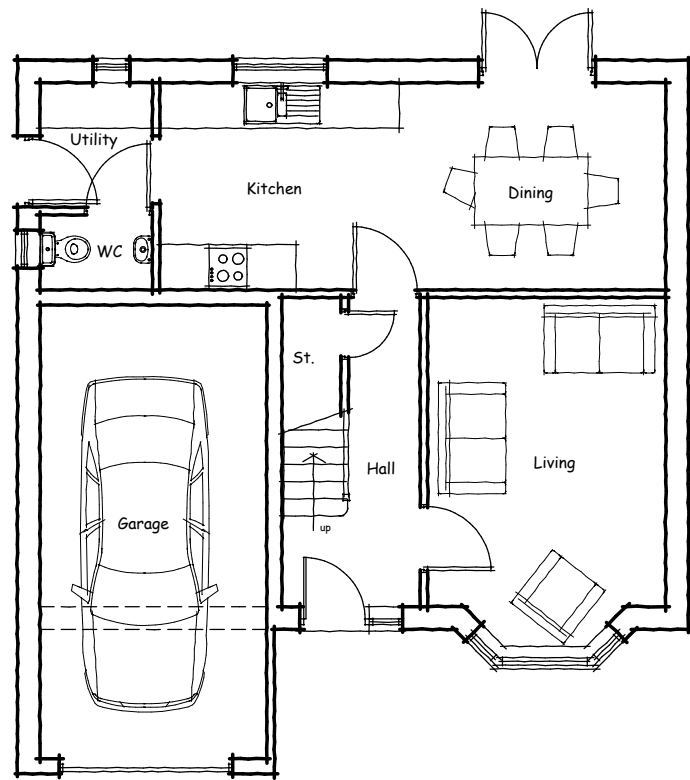

GROUND FLOOR PLAN

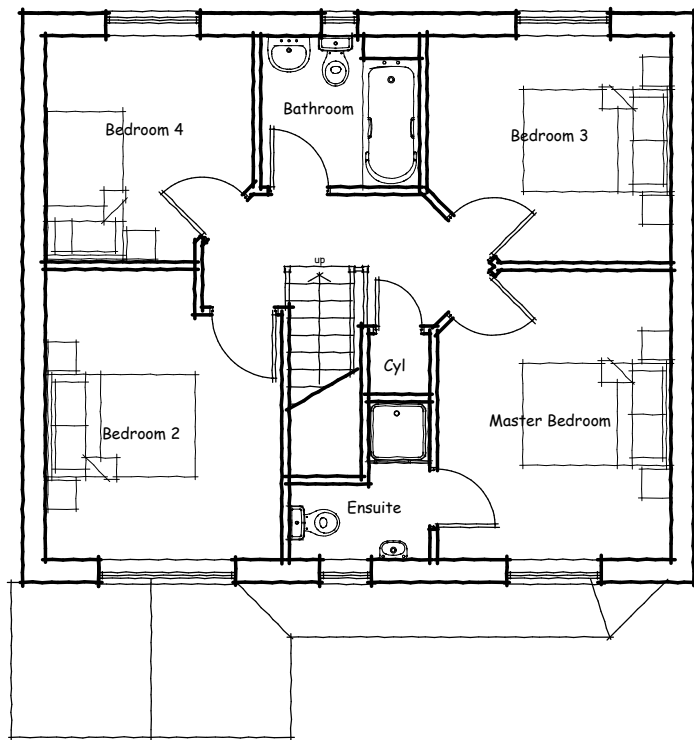

FIRST FLOOR PLAN



SIDE ELEVATION



Harron Homes Limited
 Colton House
 Temple Point
 Bullerthorpe Lane
 Leeds
 LS15 9JL

Tel: 0113 2044670
 Fax: 0113 204 4677
 Web: www.harronhomes.co.uk

DRAWING TITLE :

'The Birkwith'

Brick Planning Drawing

(4 bed 2 storey house)

A	14/07/14	REAR ELEVATION ADJUSTED
REV	DATE	AMENDMENT



0 1 2 3 4 5m

SCALE:

1 : 100 @ A3

DATE:

JULY 2014

DRAWN:

HH

CHECKED:

-

DWG NO.

P.51.00

REV.

A

ALL DIMENSIONS TO BE CHECKED ON SITE. DISCREPANCIES, AMBIGUITIES AND/OR OMISSIONS BETWEEN THIS DRAWING AND INFORMATION GIVEN ELSEWHERE MUST BE REPORTED TO THIS OFFICE AND CLARIFICATION SOUGHT BEFORE PROCEEDING