


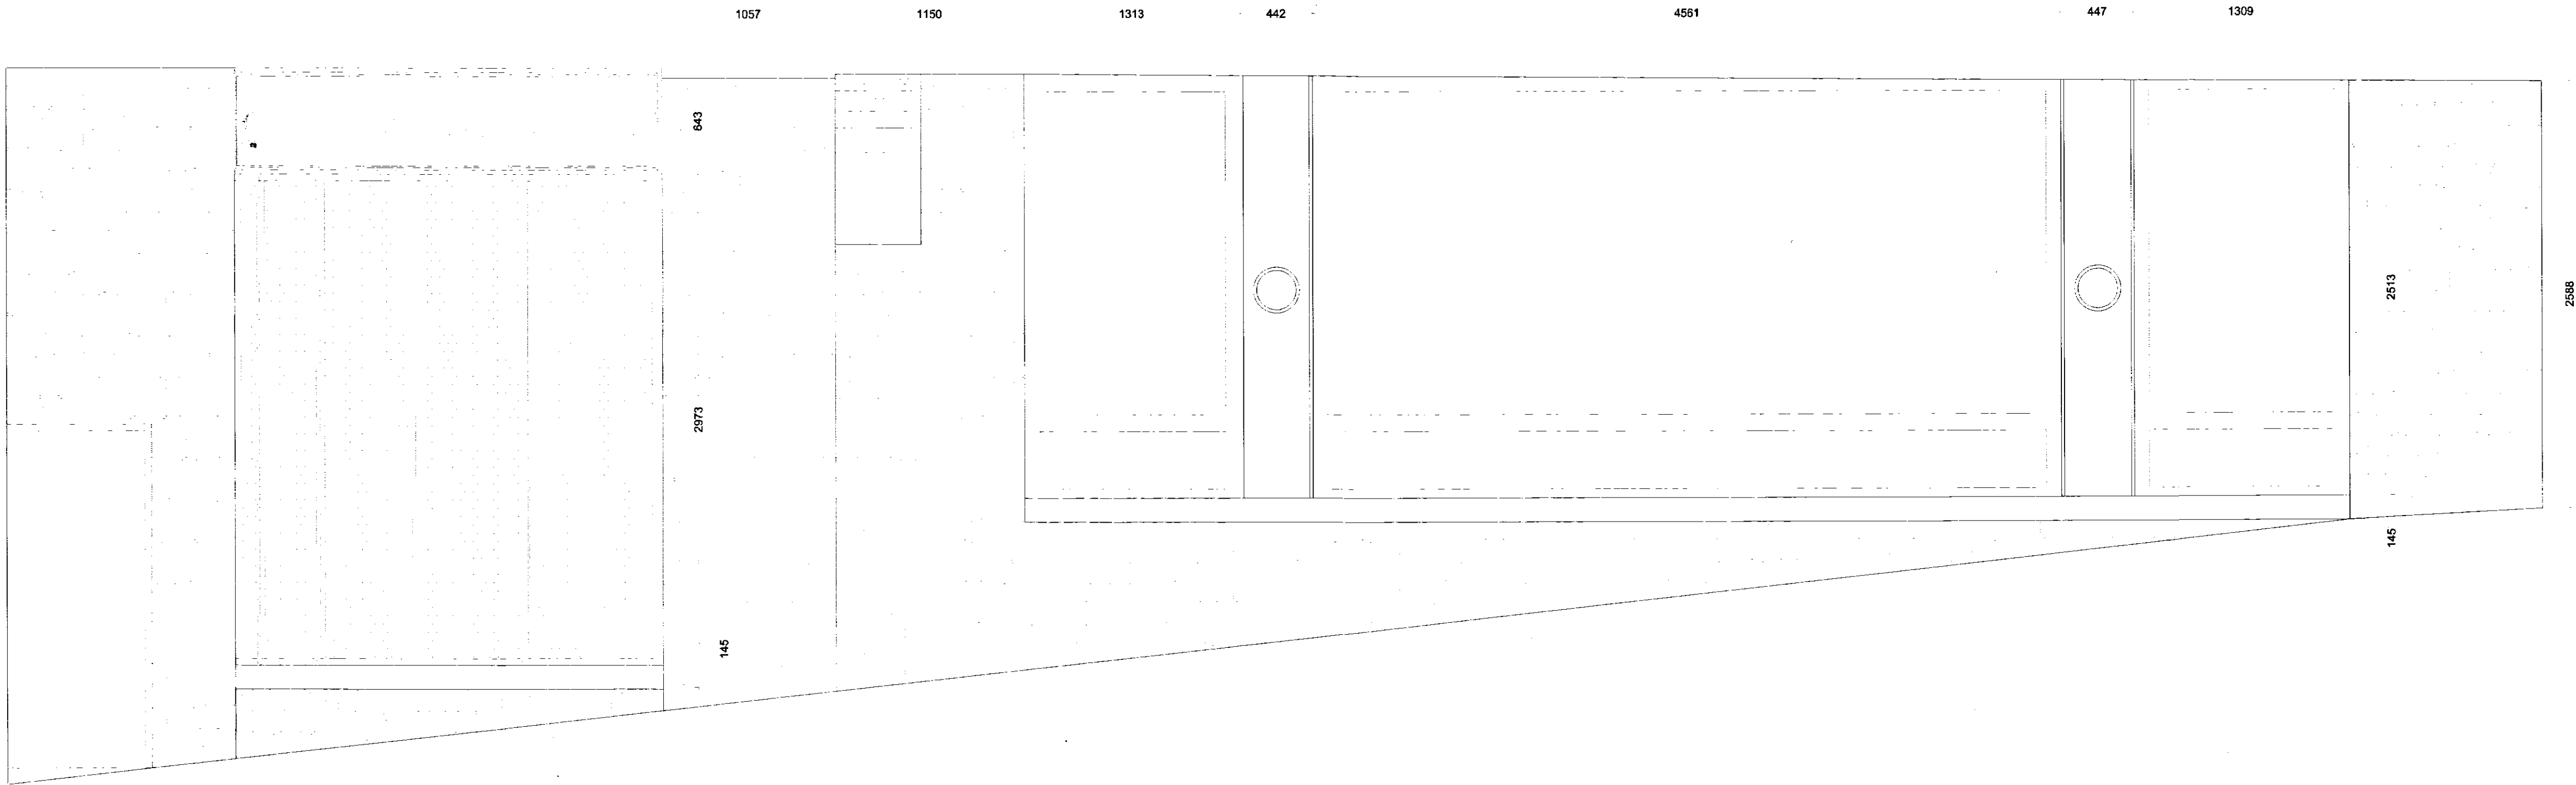

REAR FIRE DOOR

VINYL LOGO APPLIED DIRECTLY TO
FASCIA PANELS WITH
LETTERING NO INTERNAL
ILLUMINATION

SIDE ELEVATION
FRONT SOLARium
SCALE 1:25

FASCIA PANEL PAINTED
BLACK RAL 9005

FASCIA FRAMES TO
REMAIN BURGUNDY
EXISTING GLAZING CHANNELS TO
REMAIN BURGUNDY

REAR BAY WINDOW TO REMAIN
VINYL LOGO TO BE APPLIED
DESIGN TBC BY VIRGIN
BUT WILL BE PREDOMINANTLY
GROUND GLASS WITH NO
COMPLEMENT THE BURGUNDY
FRAMING
TO BE APPLIED AT THE REAR BAY
SIDE FIRE DOOR TO BE APPLIED
NEED FOR A HOARDING

WHITE VINYL LETTERING ON BLACK
PAINTED FASCIA BOARD - NO INTERNAL
ILLUMINATION

ARCHWAY ACROSS ARCADE

EXISTING GLAZING CHANNELS TO
REMAIN BURGUNDY

SIDE WINDOWS TO BE PAPERED
WITH VINYL LOGO TO BE APPLIED
PROJECT TO NEGATE THE NEED
FOR A HOARDING

CEILING LEVEL IN ARCADE

EXISTING GLAZING FRAMES AND
TIMBERWORK TO BE REPAINTED
IN THE EXISTING BURGUNDY

STREET LEVEL
VARIES ALONG THIS
ELEVATION


SHOP FINISHED
FLOOR LEVEL

SLAB HEIGHT

NEW DOWNSTAND TO PROVIDE
GROUNDS FOR FIXTURES

NEW METAL FRAME CEILING
AT HEIGHT OF PREVIOUS
SUSPENDED GRID CEILING

NB. OPEN TO SLAB IN PLACES.
SEE RCP DRAWING

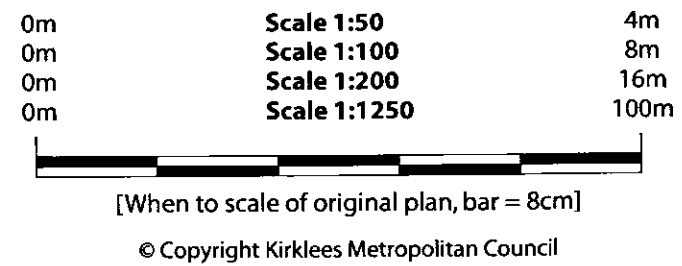

REVISIONS | DATE | INIT

Issued for

INFORMATION

Drawing project

**VIRGIN MEDIA HUDDERSFIELD
REFIT PROJECT**

Drawing title

**EXISTING SHOPFRONT (REAR)
ARRANGEMENT**

Client

VIRGIN MEDIA

Drawn by

CG

Checked by

-

Scale

1:25 @ A1

Date

17.10.16

Drawing number

2027 - 100 - 03

Scale bar @ 1:25

0 1m 2m 2.5m



Company Registration No. 3878965, VAT Registration No. 723852246
Registered in England & Wales. Copyright of this drawing is reserved
by Resolution Media Ltd. The drawing is issued on the condition that it is
not copied, reproduced or disclosed to a third party without consent.
L1101 2000 Business Park, Yeovil,
Somerset, BA22 8JF
Call +44 1305 422700
Fax +44 1305 422704
Email - design@resolutioninteriors.com
Website - www.resolutioninteriors.com