
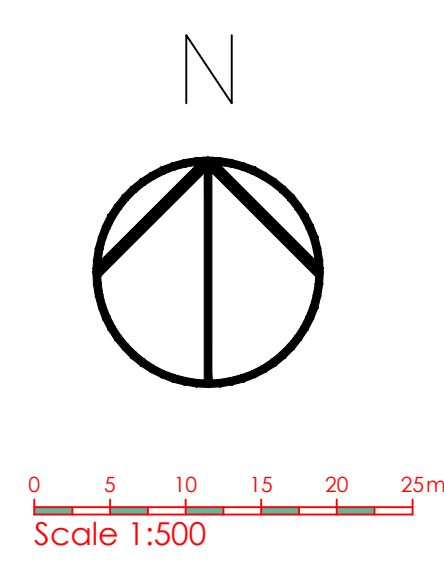


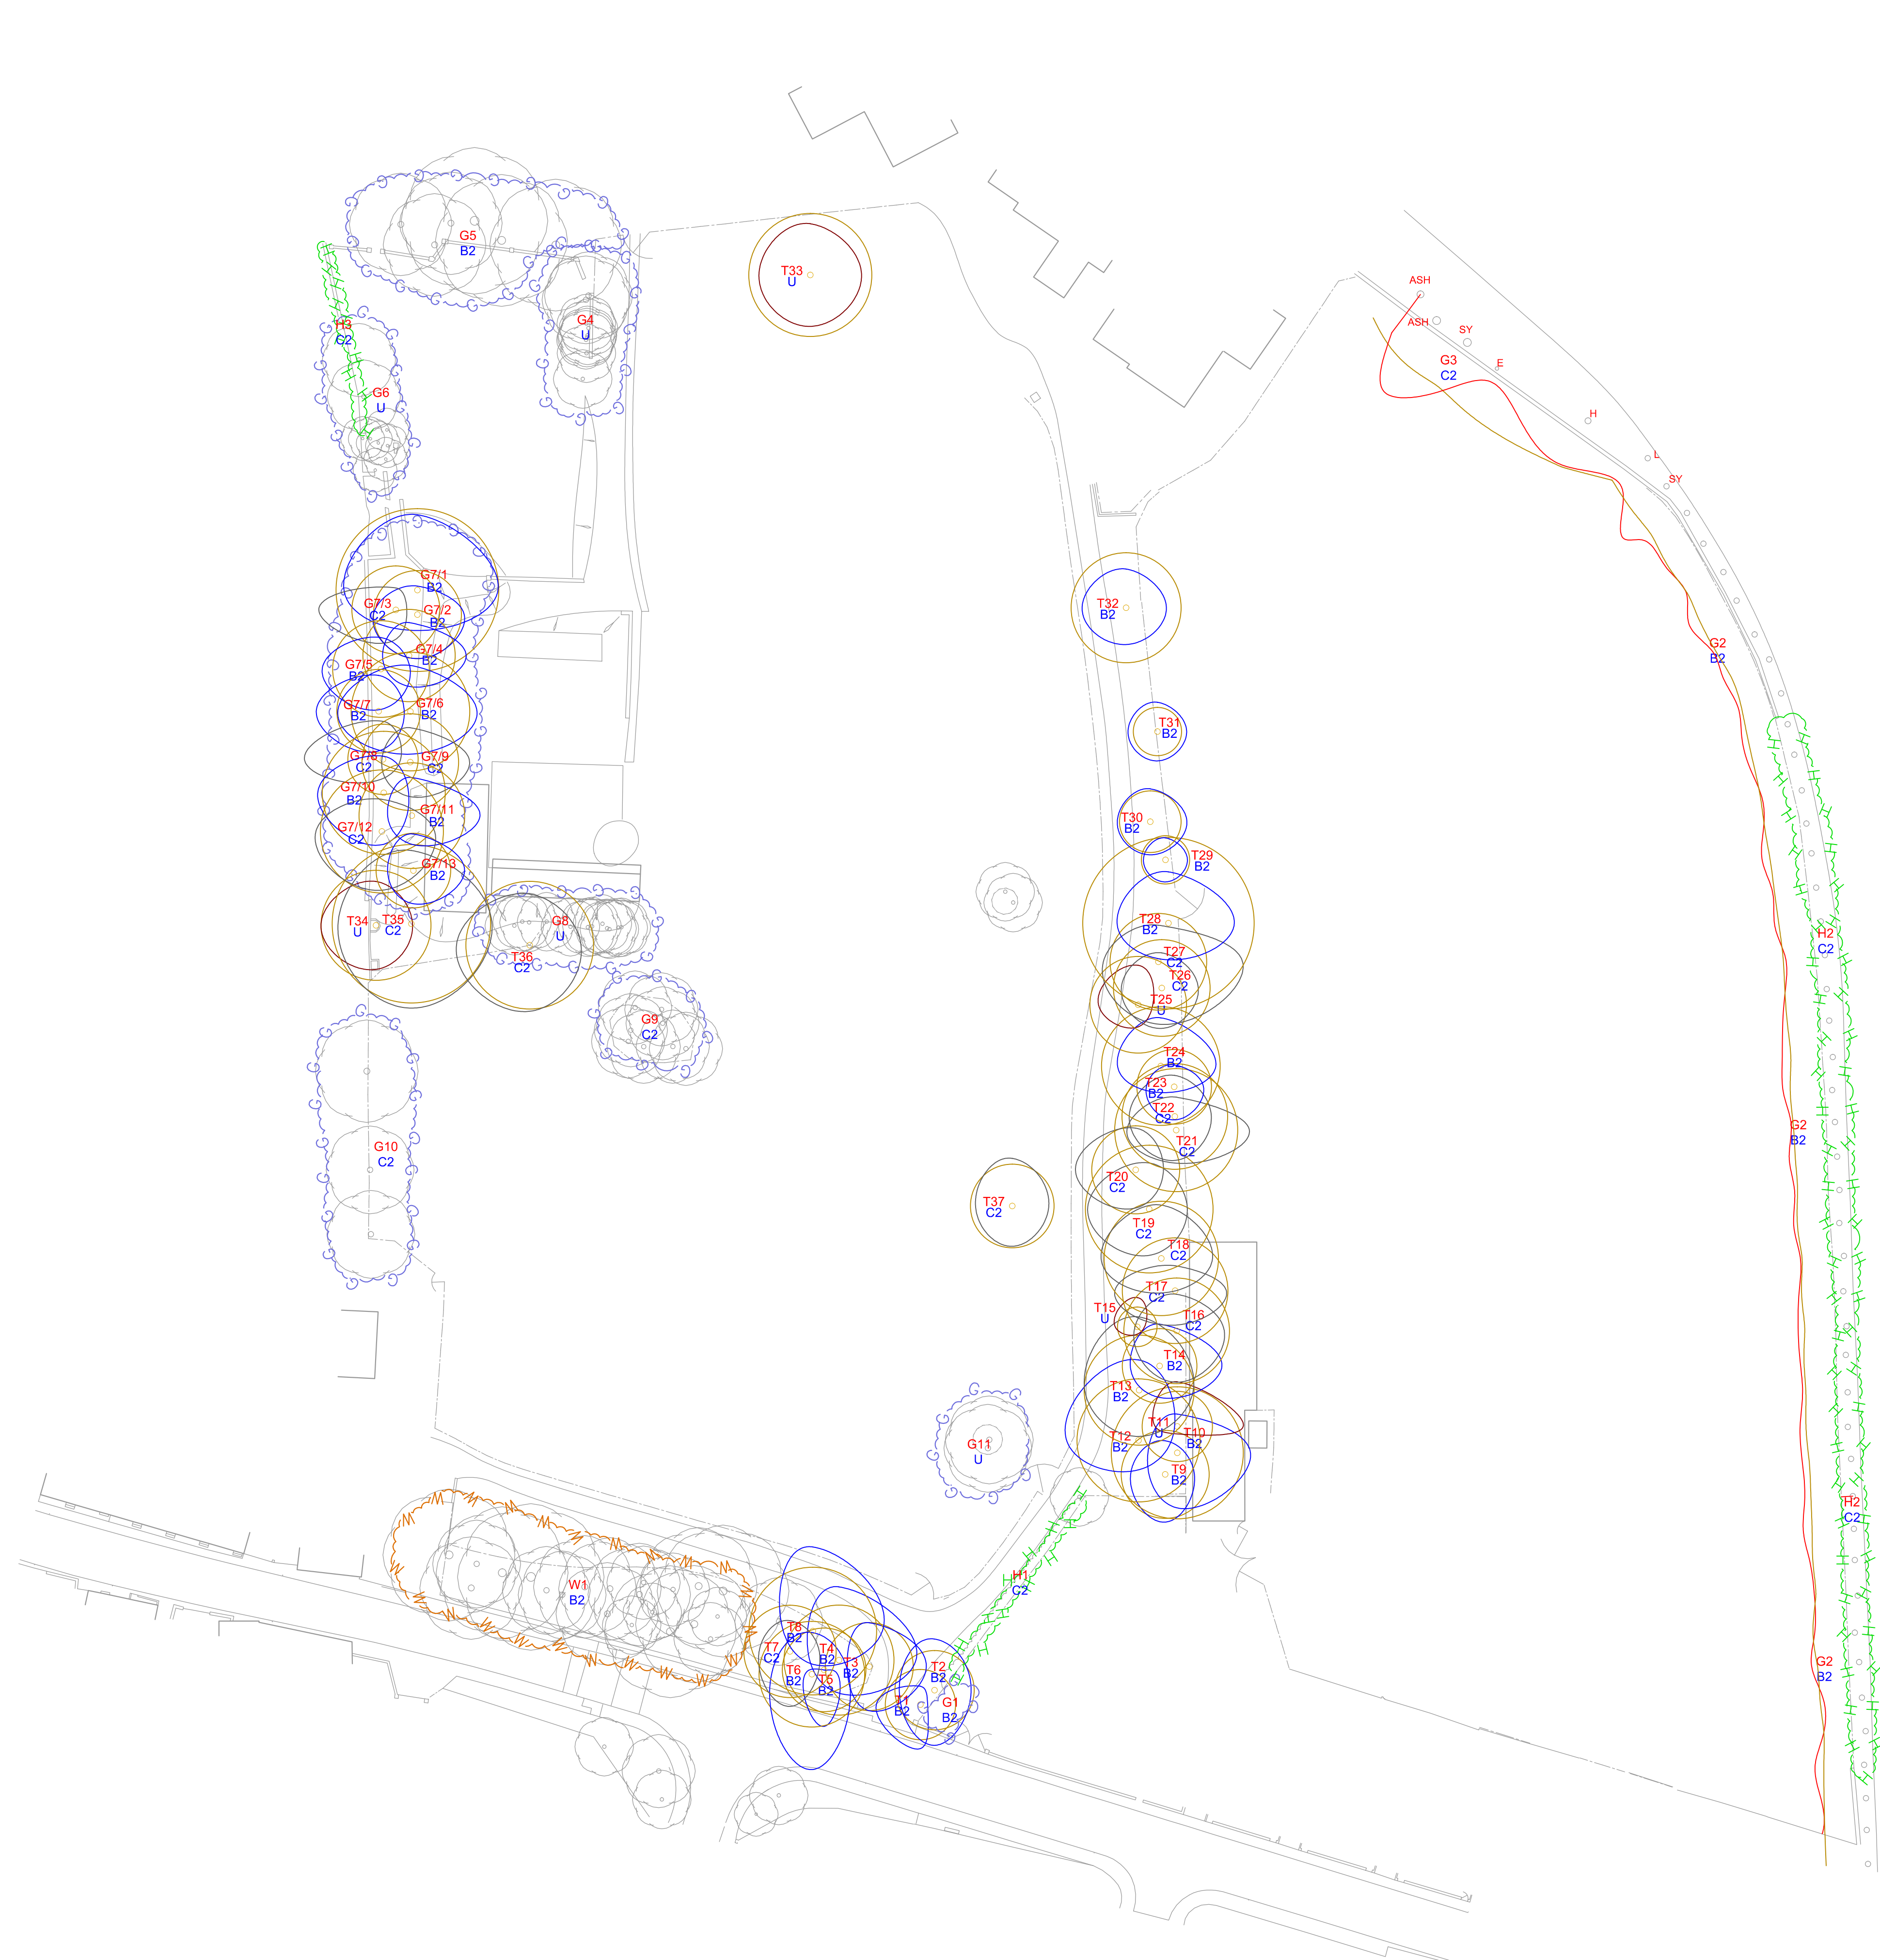

General Notes

LEGEND

AREA

GROUP

HEDGE

WOOD

TRUNK LOCATION

TREE SHADE (24 hr)

A1 AREA REFERENCE

G1 GROUP REFERENCE

H1 HEDGE REFERENCE

T1 TREE REFERENCE

W1 WOOD REFERENCE

B2 CATEGORY GRADE

TREE CANOPY GRADES

CATEGORY A

CATEGORY B

CATEGORY C

CATEGORY U

ROOT PROTECTION AREA

CANOPY SPREAD

R.P.A.

No.	Revision/Issue	Date

IAIN TAVENDALE FArbor.A.

ARBORICULTURAL CONSULTANT

Follow us on LinkedIn

Project Name and Address

Commercial Road
Skelmathorpe

Drawn by www.YourCad.co.uk	Checked IT
Date December 2013	
Scale 1:500 @ A1	