




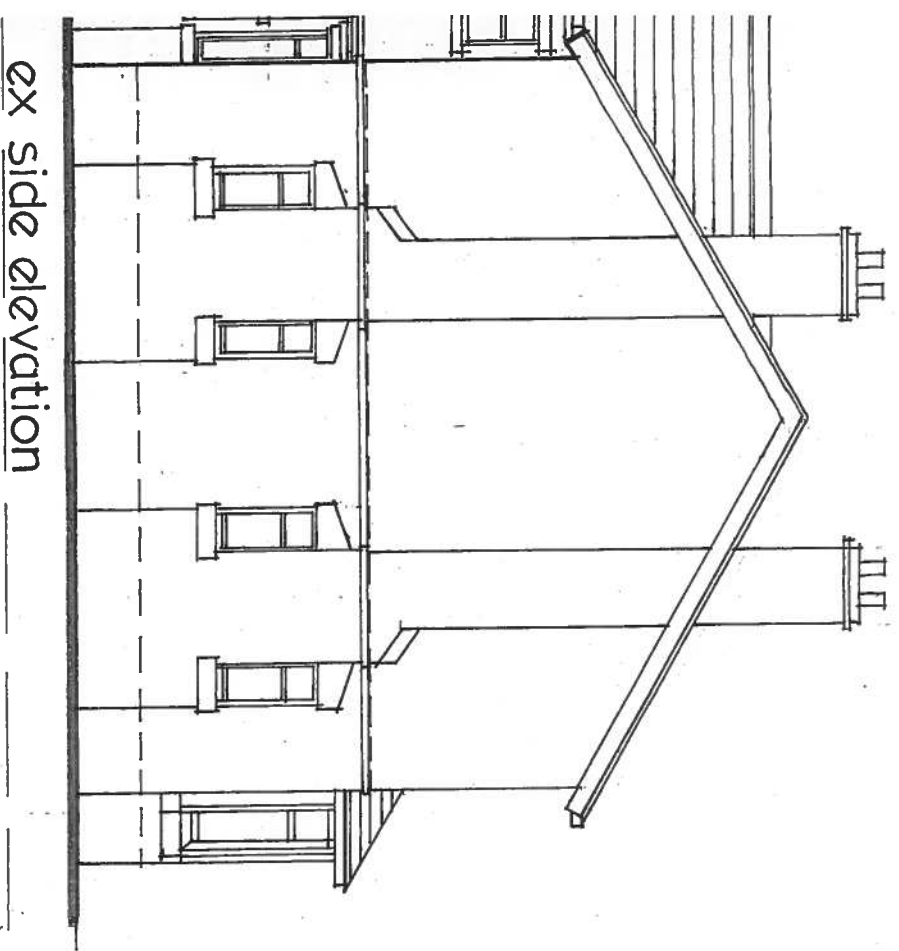


ex side elevation

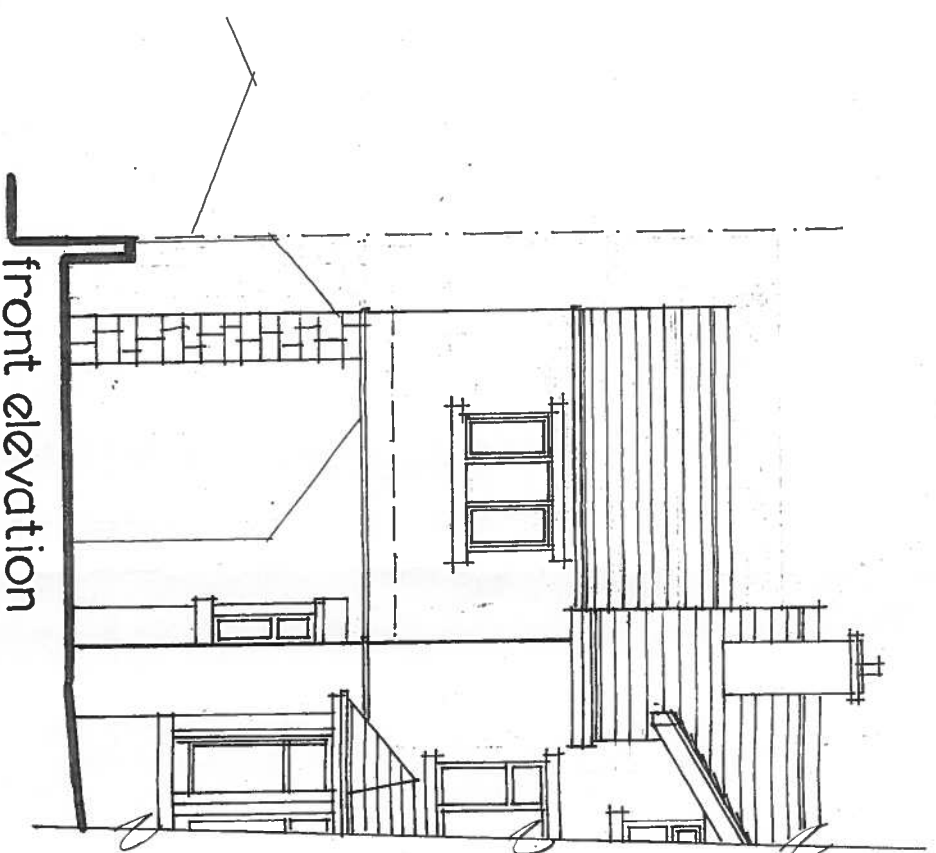


front elevation

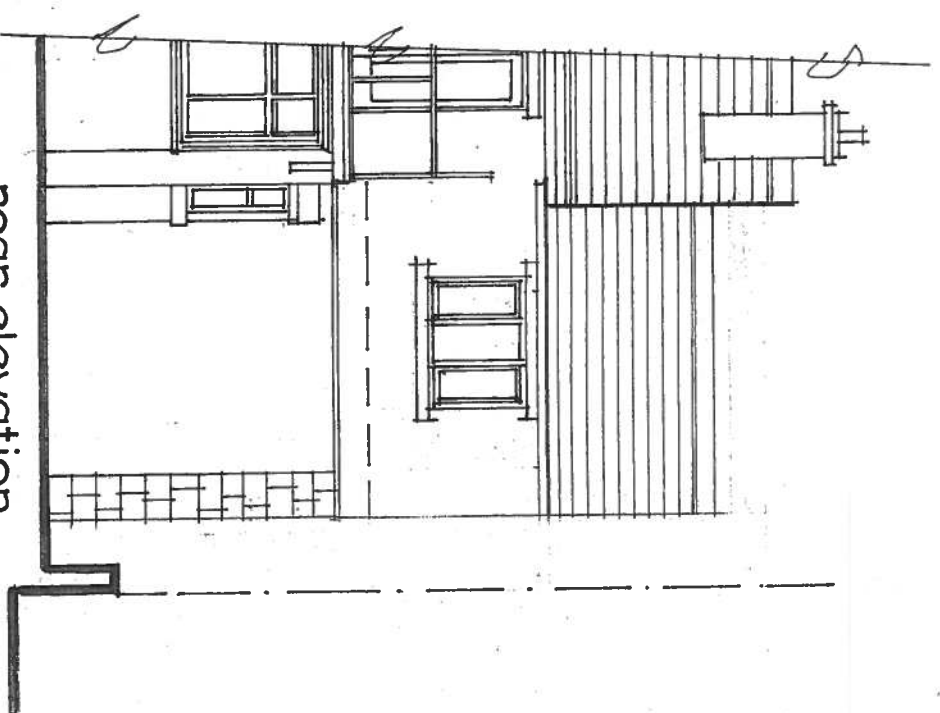


rear elevation

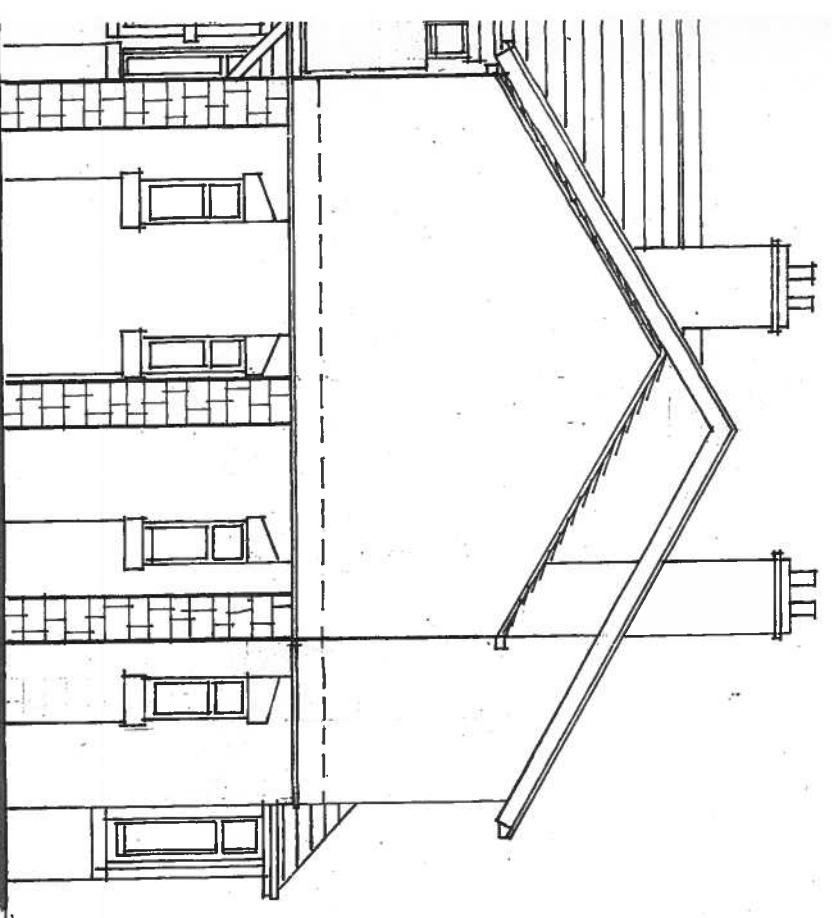

proposed side elevation

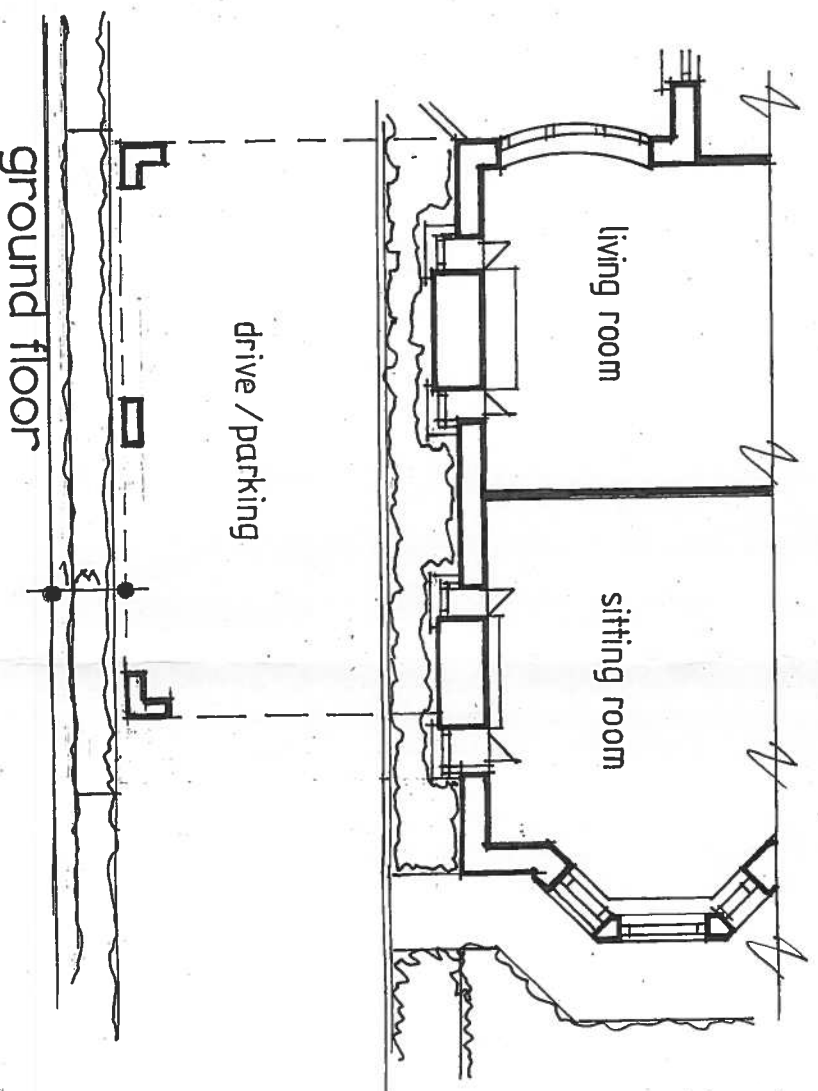

ground floor

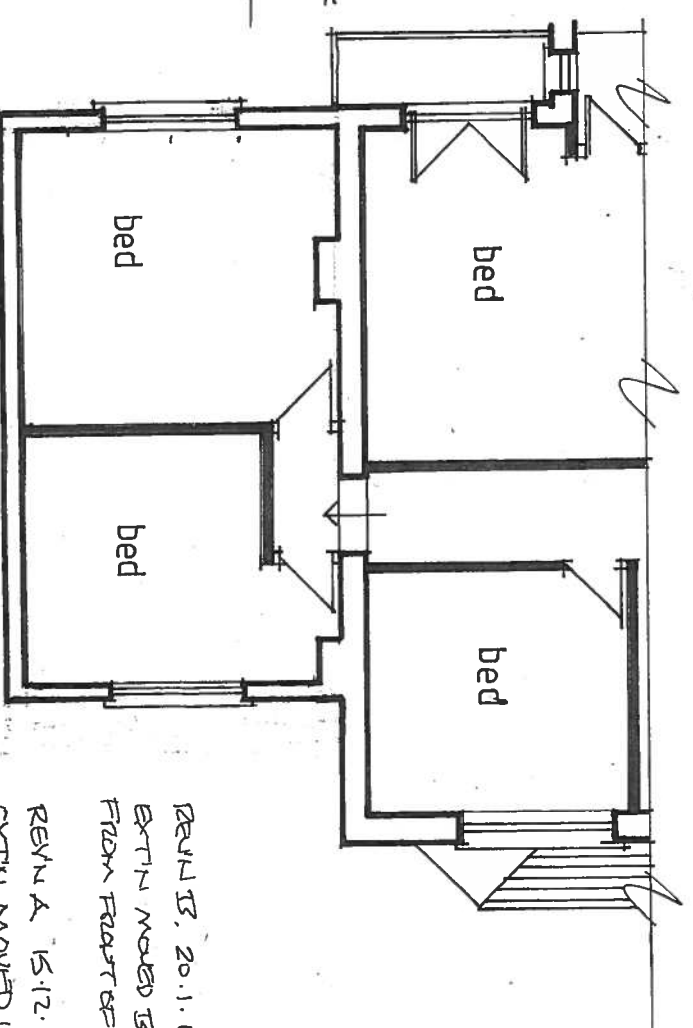

first floor

REVISED, 20.1.17
EXTN MOVED BACK
FROM FRONT EXTENSION
REVISION 15.12.16
EXTN MOVED IN
FROM BOUNDARY

PROPOSED EXTENSIONS + GARAGE EXTENSION TO FORM GRANNIE ANNEXE at
47 GREENHEAD ROAD HUDDERSFIELD for MR S. RICHARDS

SIDE EXTENSION Plans & Elevations Scale 1-100 November 2016 Dwg SR03(6)

Chris West Architect 7 Brookside Slaithwaite Huddersfield HD7 5BZ
c.west225@btinternet.com t 01484 843518 m 07714 677720