


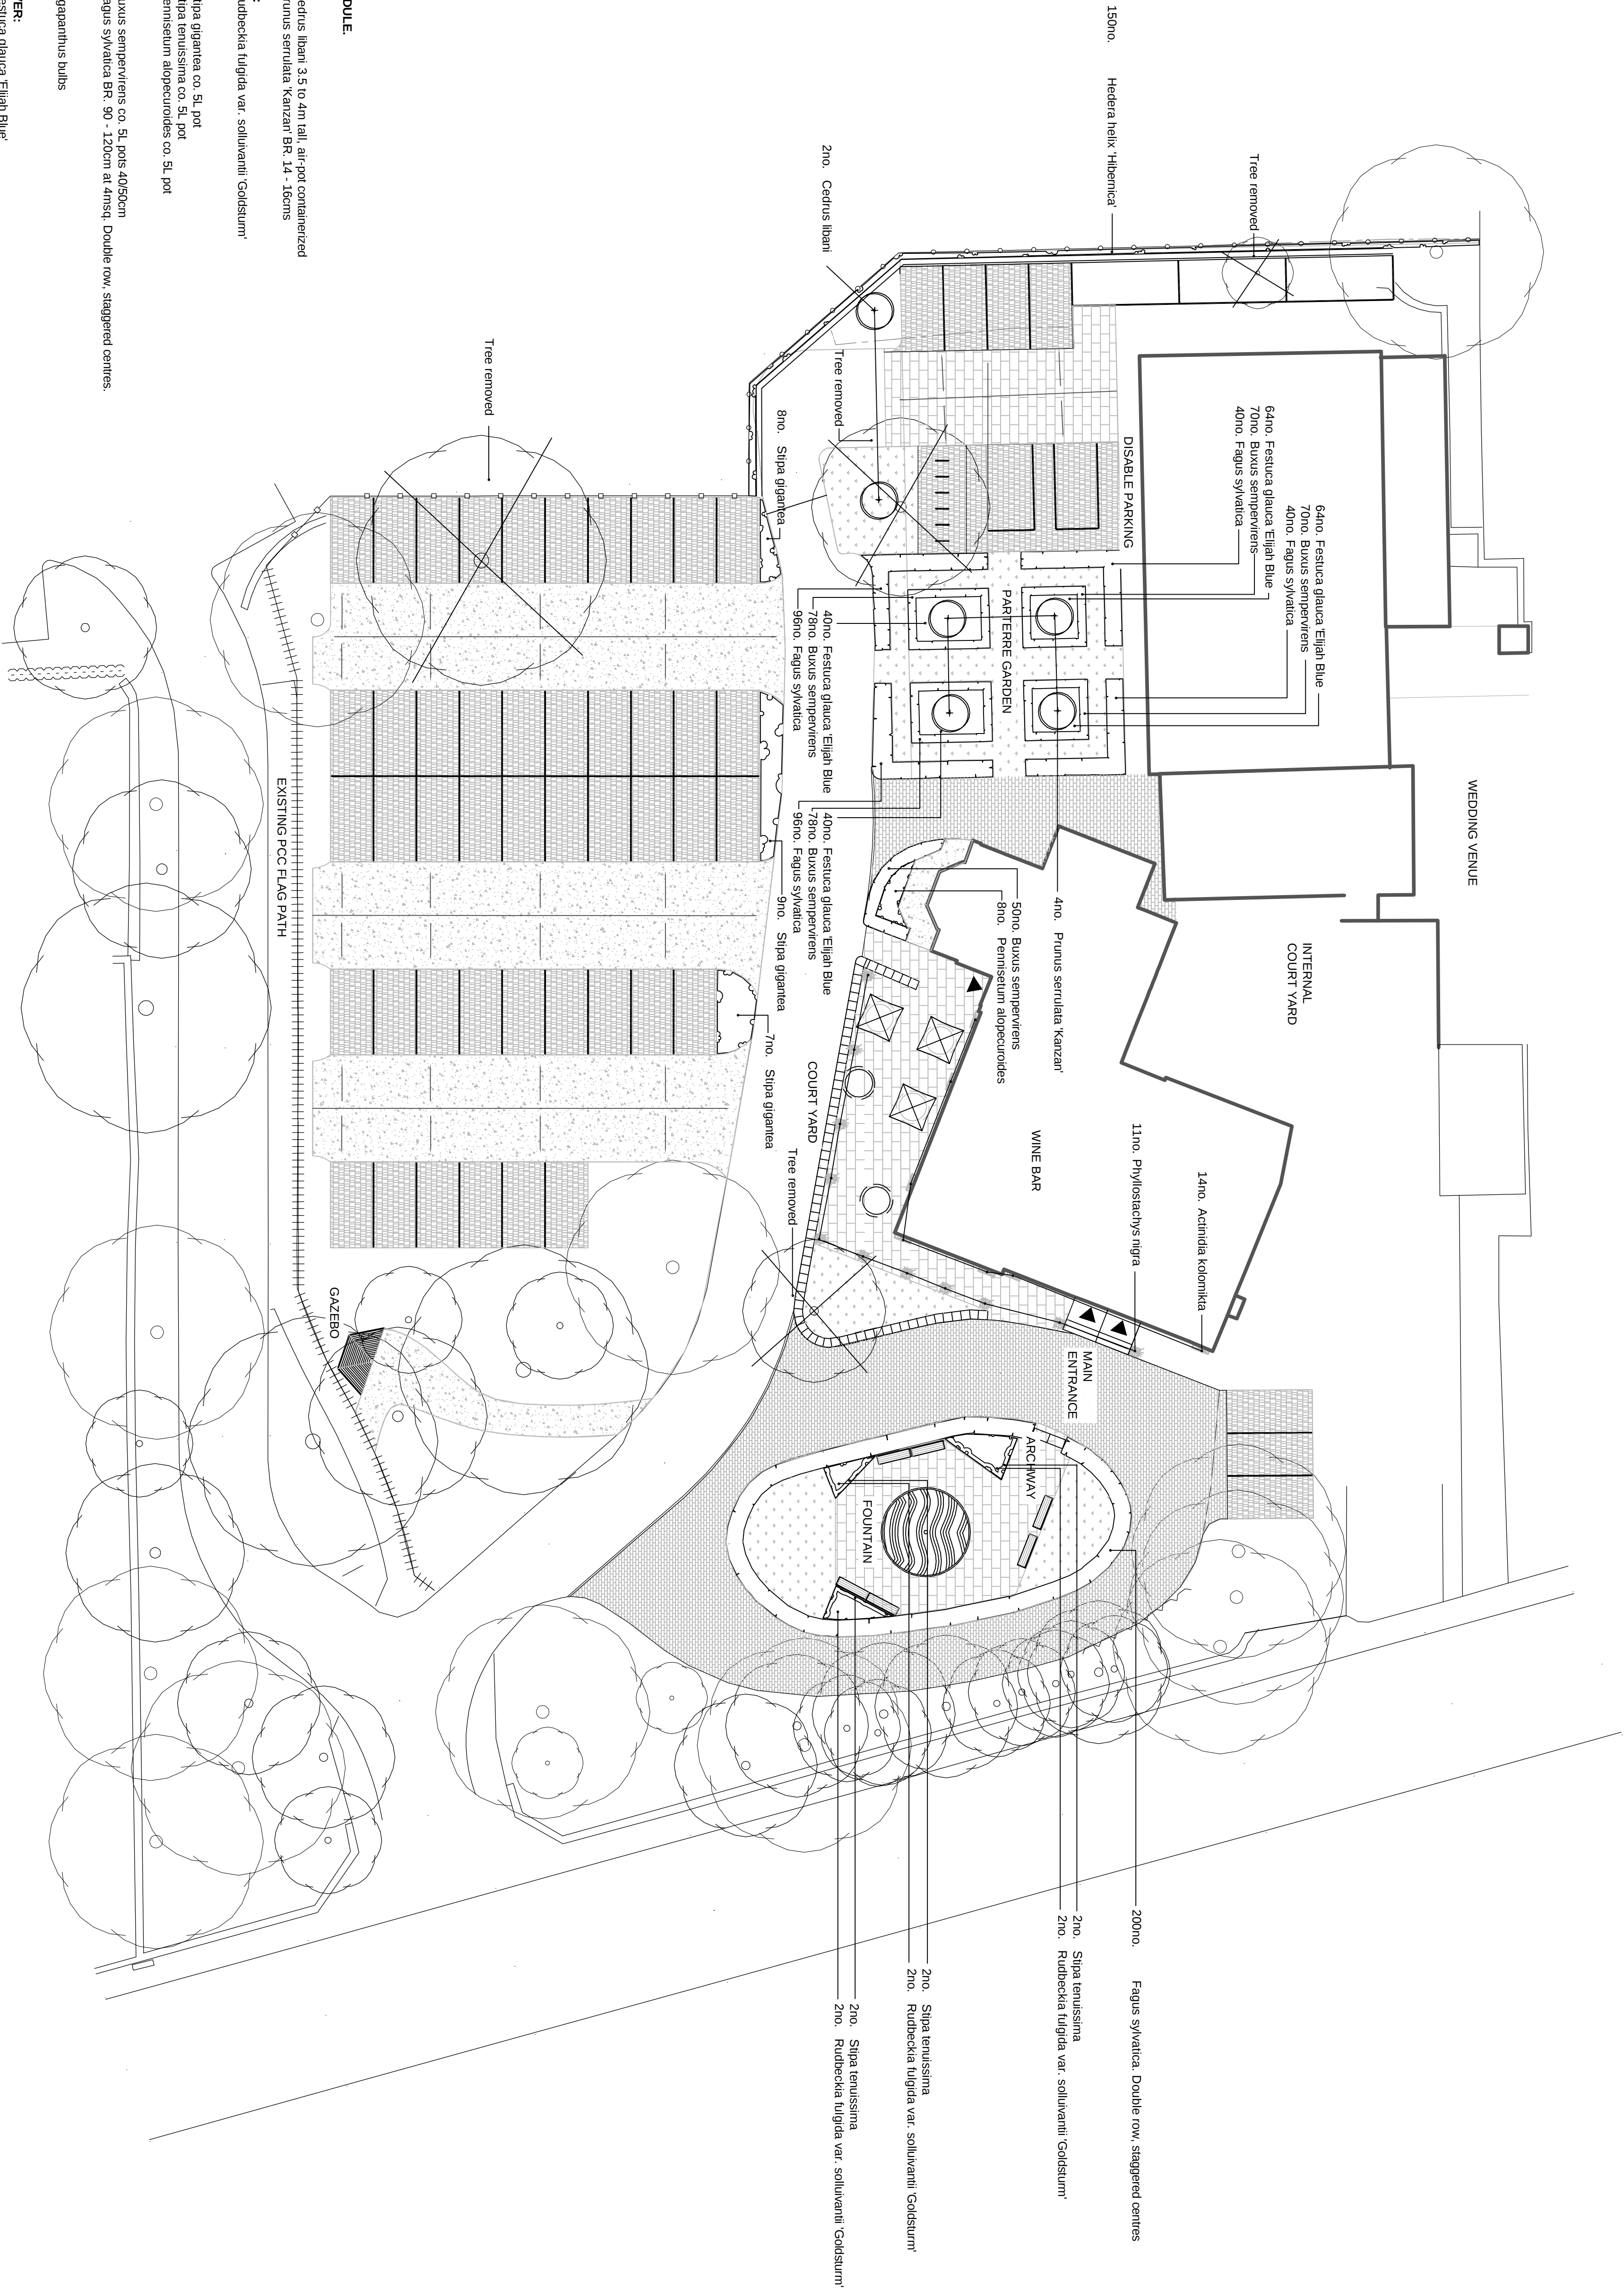

- PLANT SCHEDULE**
- TREES:**
- 2no. Cedrus libani 3.5 to 4m tall, air-pot containerized
 - 4no. Prunus serrulata 'Kanzan' BR. 14 - 16cm
- PERENNIALS:**
- 50no. Rudbeckia hirta var. 'solvieri' 'Goldsturm'
- GRASSES:**
- 15no. Stipa gigantea co. SL pot
 - 34no. Stipa tenuissima co. SL pot
 - 8no. Pennisetum alopecuroides co. SL pot
- HEDGING:**
- 350no. Buxus sempervirens co. SL pots 40/50cm
 - 360no. Fagus sylvatica BR. 90 - 120cm at 4m sq. Double row, staggered centres.
- BULBS:**
- 50no. Agapanthus bulbs
- GROUND COVER:**
- 320no. Festuca glauca 'Elijah Blue'
- BAMBOOS:**
- 11no. Phyllostachys nigra 10L pots
- CLIMBERS:**
- 14no. Actinidia kolomikta 3L pots
 - 150no. Hedera helix 'Hibernica' 3L pots caned and trained.

- LEGEND**
- Proposed Yorkstone Flags
 - Proposed Cobble Setts
 - Proposed Parking Bays - Plastic Grid With Gravel
 - Proposed Porous Resin Bonded Gravel
 - Proposed Bitmac Surfacing To Access
 - Proposed Yorkstone wall and Coping
 - Proposed Steel Seats
 - Proposed Timber Tables and Chairs
 - Proposed Canvas Parasol
 - Proposed Ornamental Pot Plants
 - Proposed Climbers
 - Proposed Grass
 - Proposed Hedge
 - Proposed Shrub / Ground cover planting
 - Proposed Trees
 - Existing Trees
 - Existing Trees Removed