


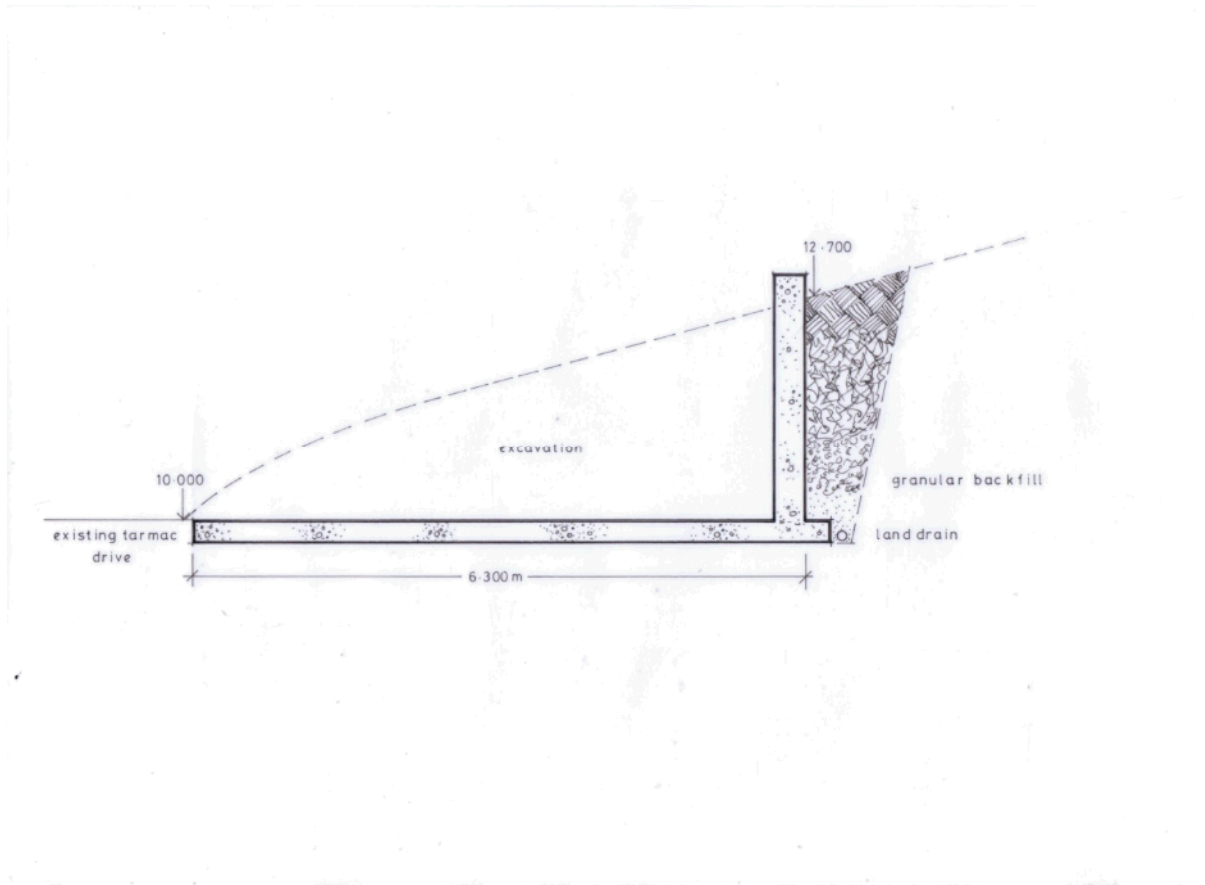

MR GARY SCOTT

WHEELSBROOK FARM

GREENFIELD ROAD

HOLMFIRTH

HD9 3XF

TYPICAL SECTION THROUGH THE PROPOSED EXCAVATED BANKING