


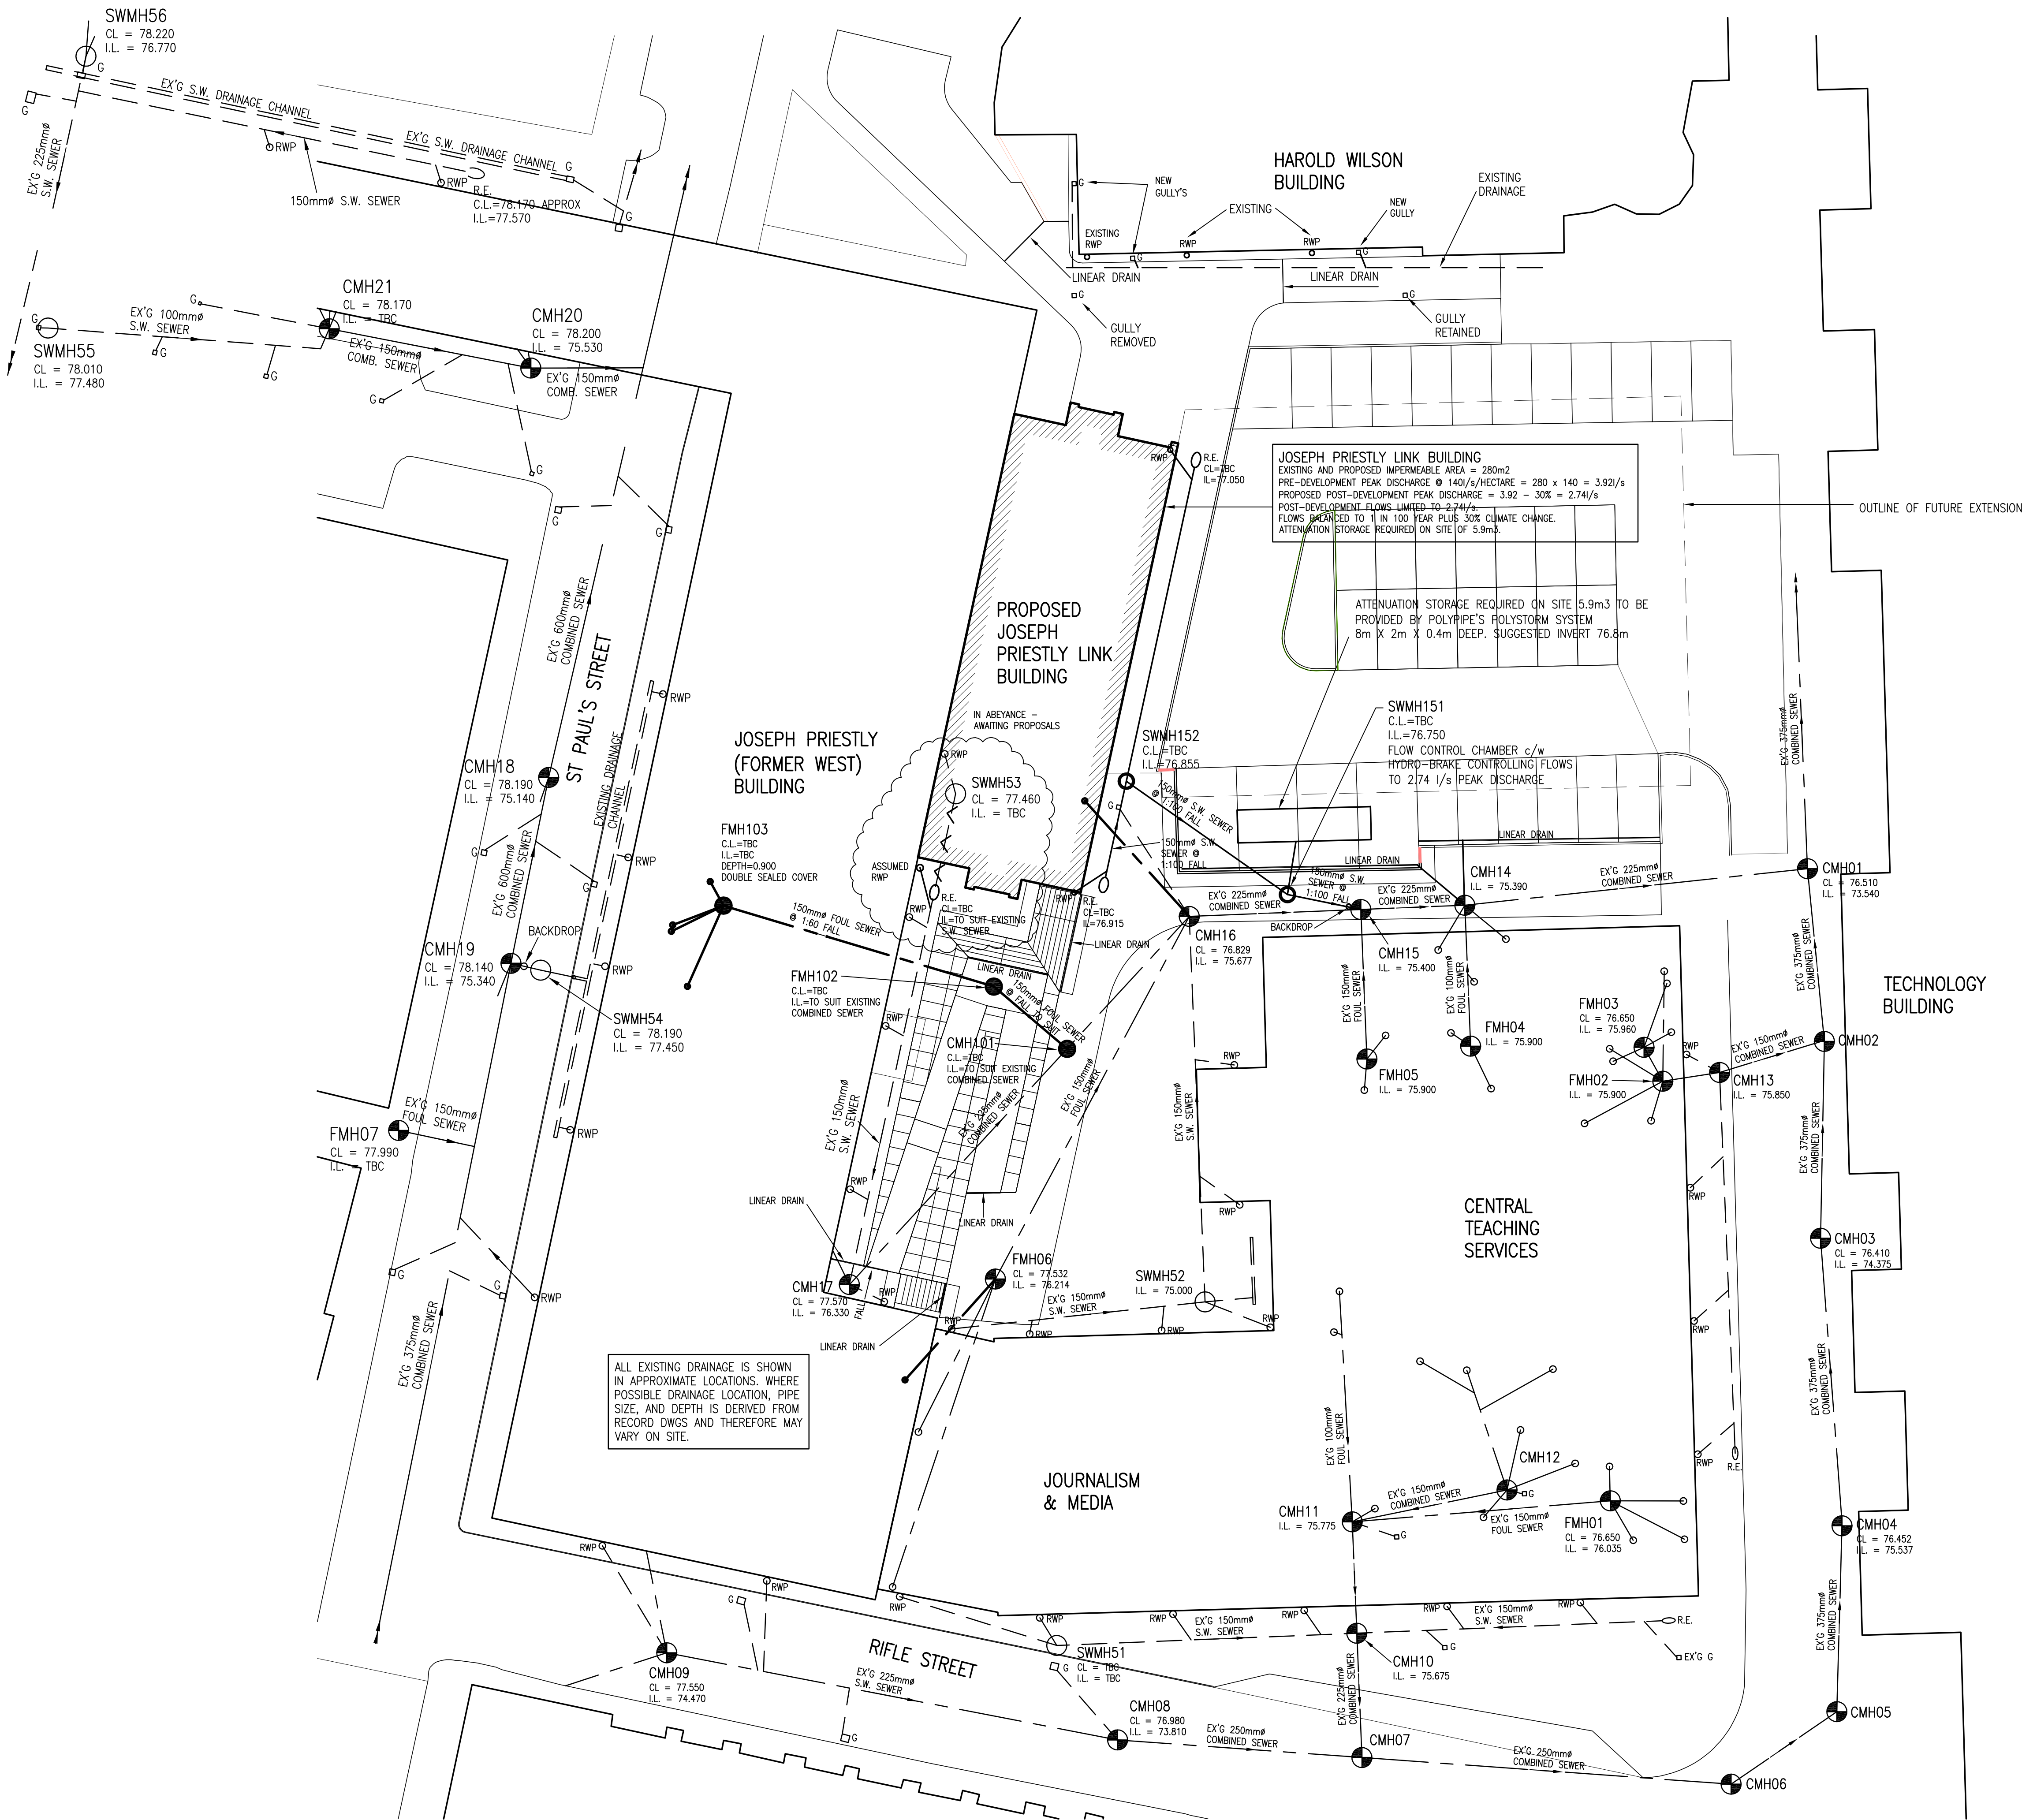

THIS DESIGN AND INFORMATION IS THE SOLE COPYRIGHT OF TIM STOWER AND PARTNERS LTD AND REPRODUCTION IN ANY FORM IS FORBIDDEN UNLESS EXPRESS PERMISSION IS OBTAINED IN WRITING.

DO NOT SCALE OFF DIMENSIONS FROM THIS DRAWING. ALL DIMENSIONS ARE TO BE CHECKED ON SITE AND ANY DISCREPANCIES TO BE REPORTED TO TIM STOWER AND PARTNERS LTD IN WRITING. CONTRACTORS, SUB-CONTRACTORS AND SUPPLIERS MUST VERIFY ALL DIMENSIONS ON SITE BEFORE COMMENCING ANY WORK OR PRODUCING ANY SHOP DRAWINGS. WORK AND MATERIALS TO BE IN ACCORDANCE WITH THE BUILDING REGULATIONS AND TO COMPLY WITH ALL RELEVANT BRITISH STANDARDS.

NOTES:

REV.	DATE.	AMENDMENT.	BY.

STATUS: TENDER

TSP TIM STOWER AND PARTNERS LTD
CONSULTING CIVIL AND STRUCTURAL ENGINEERS
Ropergate House, 43-45 Ropergate, Pontefract, WF8 1JY
Tel: 01977 599950 www.timstower.co.uk
Email: enquiries@timstower.co.uk

CLIENT: UNIVERSITY of HUDDERSFIELD
PROJECT: PROPOSED JOSEPH PREISTLEY BUILDING
TITLE: PROPOSED DRAINAGE GENERAL ARRANGEMENT

SCALE: 1:200 @ A1 DATE: 11.11.16

DRAWN: PJH/VG CHECKED: MRH

DWG REF: 5006-302 REV: .