



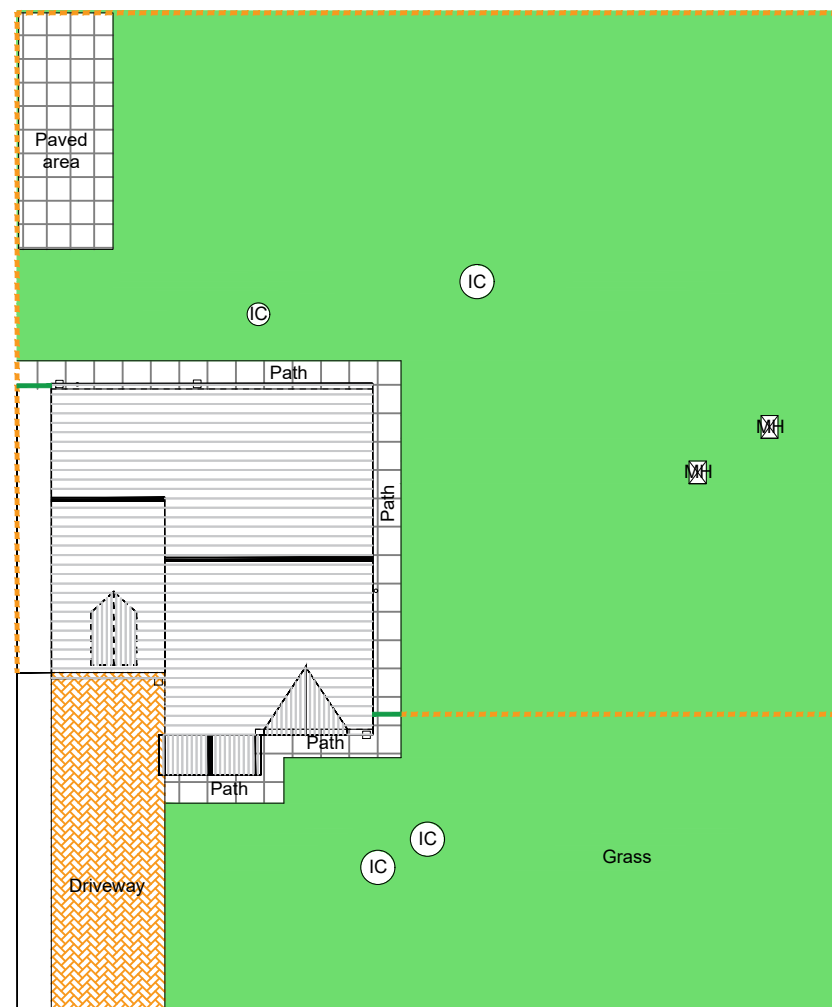

EXISTING SITE PLAN

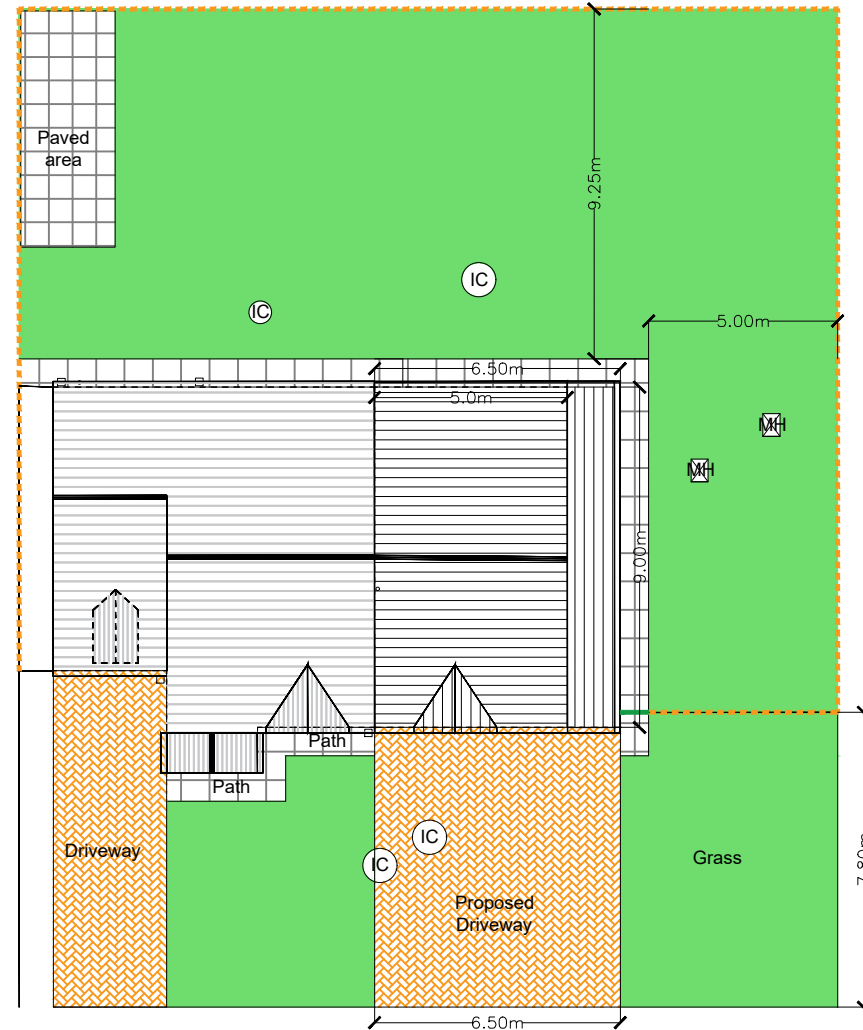

PROPOSED SITE PLAN

KEY TO SITE PLAN

- Roof Tiles / Slates
- Tarmac Area
- Public Footpath
- Grass Area
- Concrete Paved Area
- 1600mm High Shrubs
- Concrete Flag area
- 1800mm high Fence
- 900mm high Fence
- Timber Gate
- Hatch Through Neighboring Property
- Yellow block paving

NOTES

This drawing is subject to a detailed building and site survey, therefore no guarantee of its accuracy can be given.
This drawing has been draughted in accordance with the clients design requirements.
All areas are approximate and are subject to a detailed building and site survey and further design development.
All dimensions should be checked prior to commencement of construction on site. Measurements should not be taken off the drawing.

JOB

PROPOSED TWO STOREY SIDE EXTENSION WITH DOUBLE GARAGE

ADDRESS

9 GREENHILL COURT
BATLEY
WF17 6EP

MR IMRAN HANIF

AMENDED

24/03/17

DATE	SCALE	SHEET	
25/11/16	1:200	1@A3	