




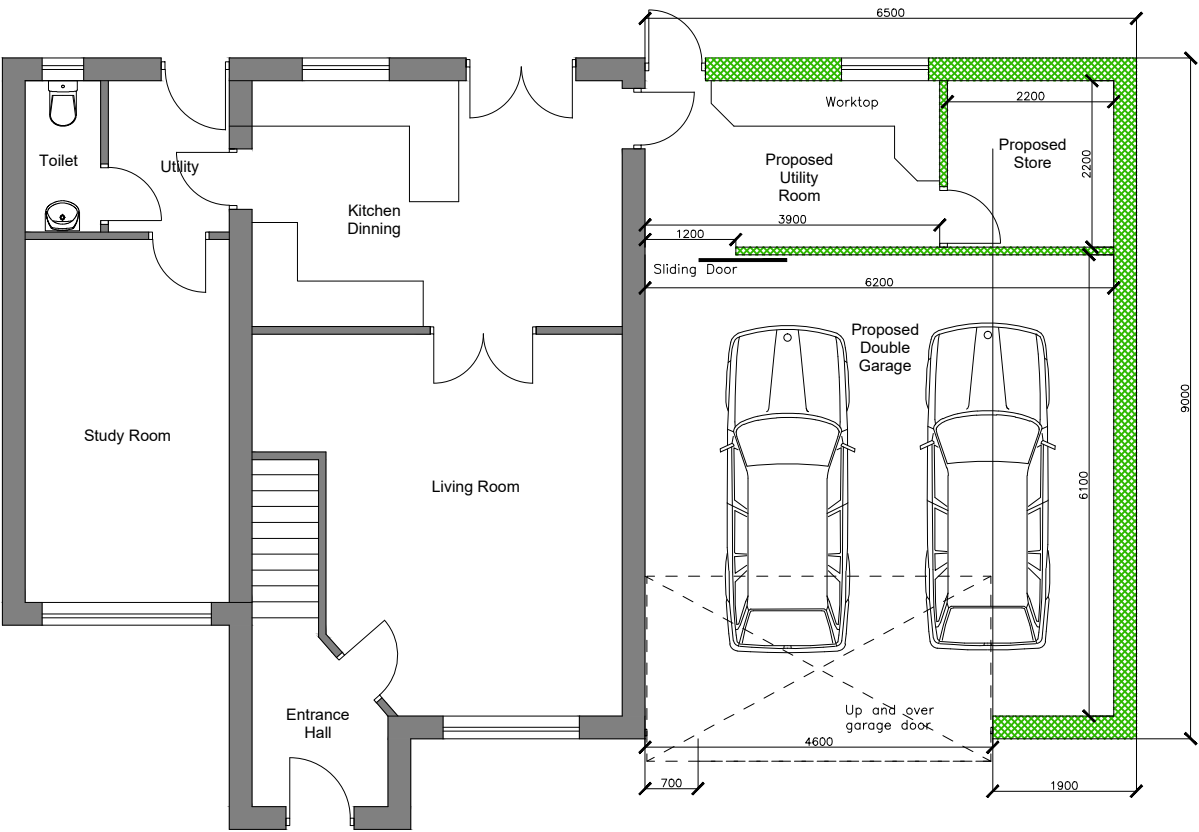


PROPOSED GROUND FLOOR PLAN

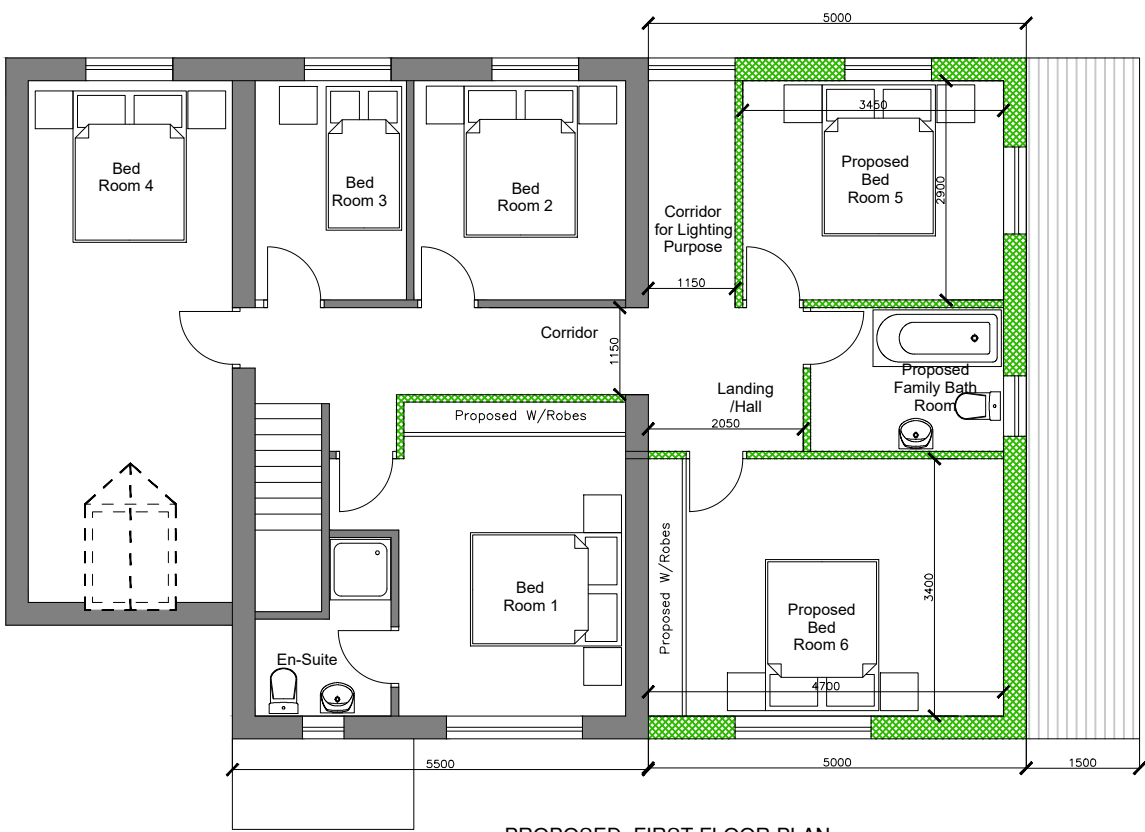

PROPOSED FIRST FLOOR PLAN

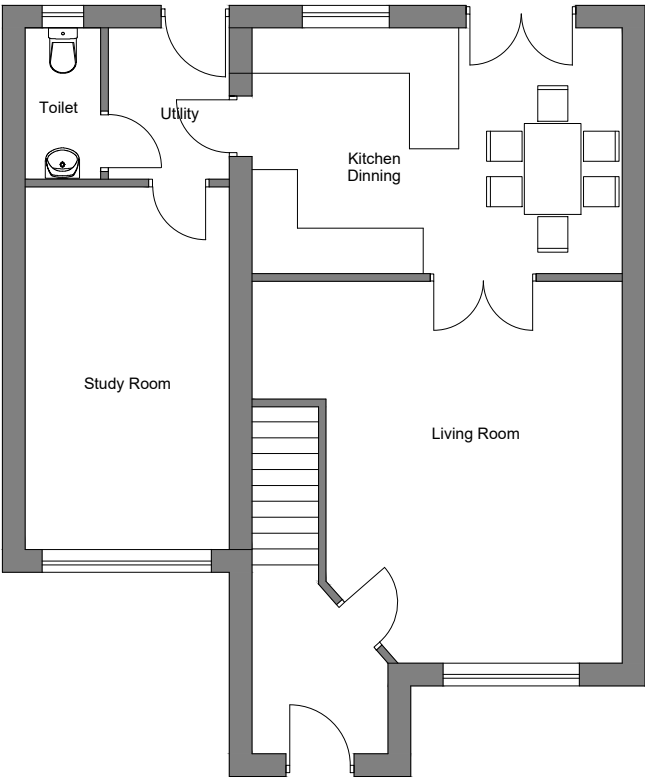

EXISTING GROUND FLOOR PLAN

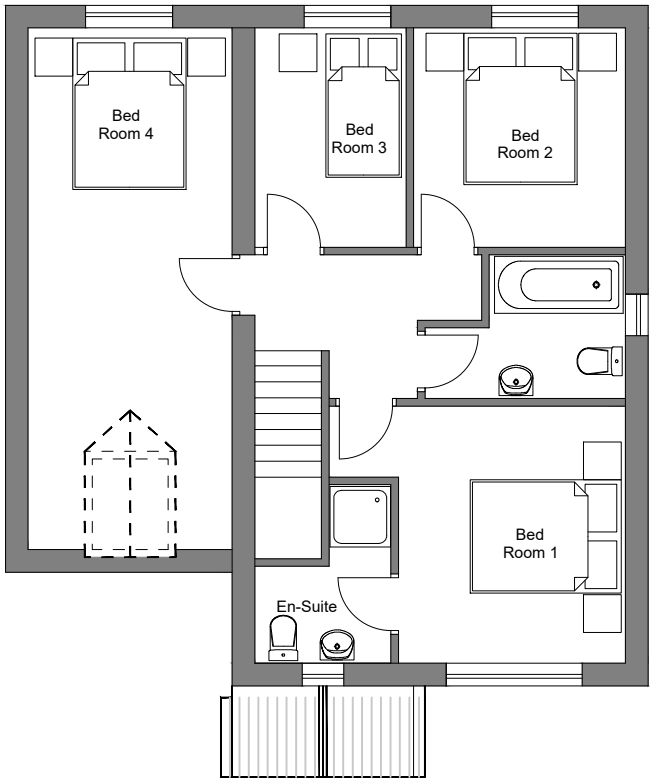

EXISTING FIRST FLOOR PLAN

NOTES
This drawing is subject to a detailed building and site survey, therefore no guarantee of its accuracy can be given.
This drawing has been draughted in accordance with the clients design requirements.
All areas are approximate and are subject to a detailed building and site survey and further design development.
All dimensions should be checked prior to commencement of construction on site. Measurements should not be taken off the drawing.

JOB
PROPOSED TWO STOREY SIDE EXTENSION WITH DOUBLE GARAGE

ADDRESS
9 GREENHILL COURT
BATLEY
WF17 6EP

MR IMRAN HANIF

AMENDED
24/03/17

DATE	SCALE	SHEET	
25/11/16	1:100	2@A3	