

Photos of Store



Store Name: Meltham
 Store No: 7365
 Futurama W.O: 129771
 Store Type: Everyday Convenience - Mainstream
 Programme: Rollback
 CAD reference: N/A

Address: 18-24 Huddersfield Road
 Meltham Huddersfield
 West Yorkshire
 HD9 4AE
 Revision: -
 Original Scheme: AR

Olympia House
 Lockwood Court
 Middleton Grove
 Leeds
 LS11 5TY
 United Kingdom
 Telephone: 0113 270 5595
 Facsimile: 0113 277 1143
 E-mail: postbox@futura.ltd.uk

delivering
branded
environments™



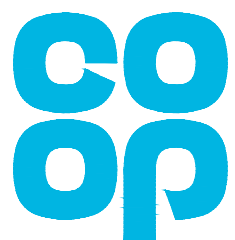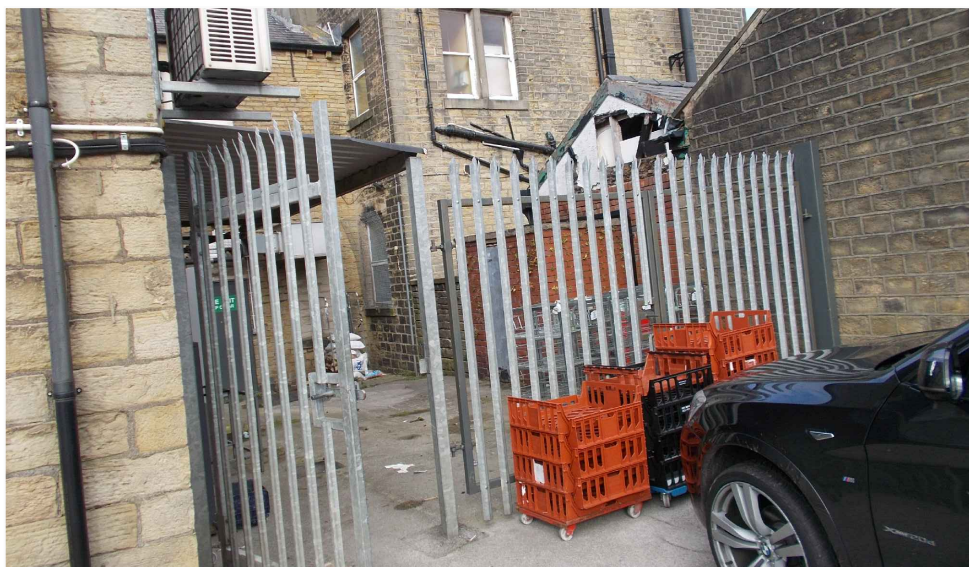

Photos of Store


Store Name: Meltham
 Store No: 7365
 Futurama W.O: 129771
 Store Type: Everyday Convenience - Mainstream
 Programme: Rollback
 CAD reference: N/A

Address: 18-24 Huddersfield Road
 Meltham Huddersfield
 West Yorkshire
 HD9 4AE
 Revision: -
 Original Scheme: AR


Olympia House
 Lockwood Court
 Middleton Grove
 Leeds
 LS11 5TY
 United Kingdom
 Telephone: 0113 270 5595
 Facsimile: 0113 277 1143
 E-mail: postbox@futurama.ltd.uk

delivering
 branded
 environments™



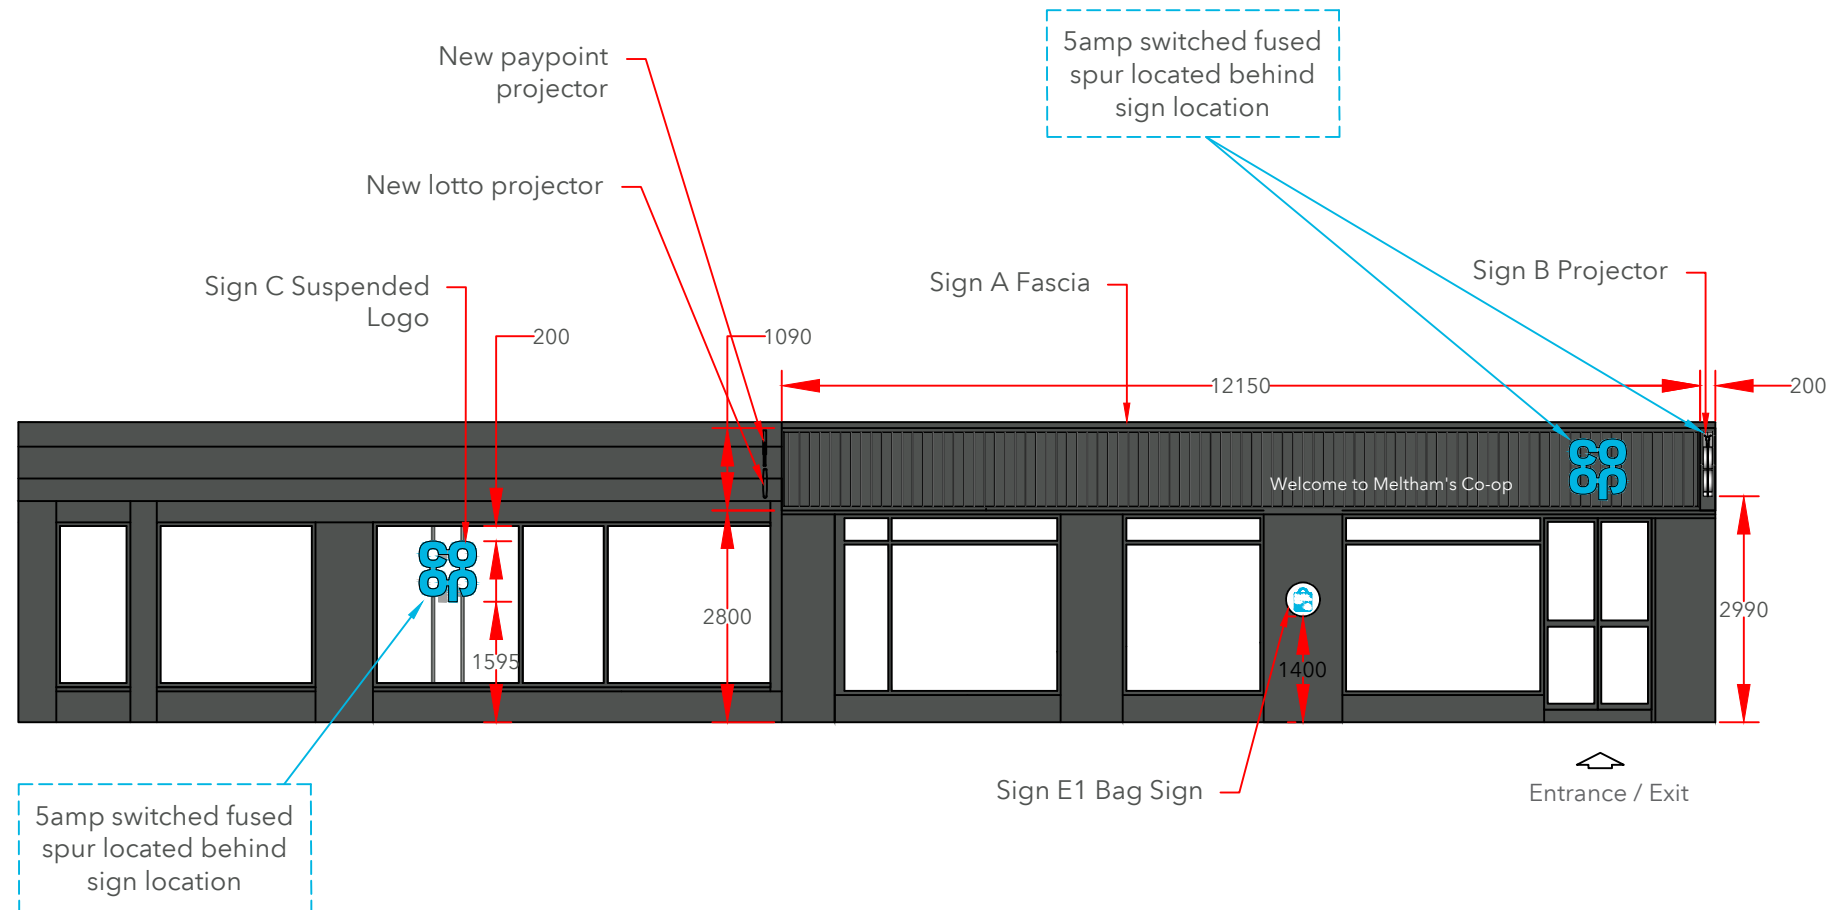

Elevation 1
Scale 1:100 @A3

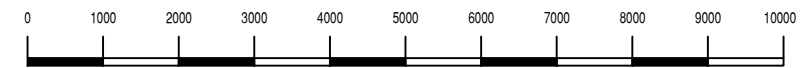

Proposed Elevation


Store Name: Meltham
 Store No: 7365
 Futurama W.O: 129771
 Store Type: Everyday Convenience - Mainstream
 Programme: Rollback
 CAD reference: N/A

Address: 18-24 Huddersfield Road
 Meltham Huddersfield
 West Yorkshire
 HD9 4AE
 Revision: -
 Original Scheme: AR

Olympia House
 Lockwood Court
 Middleton Grove
 Leeds
 LS11 5TY
 United Kingdom
 Telephone: 0113 270 5595
 Facsimile: 0113 277 1143
 E-mail: postbox@futurama.ltd.uk

delivering
branded
environments™



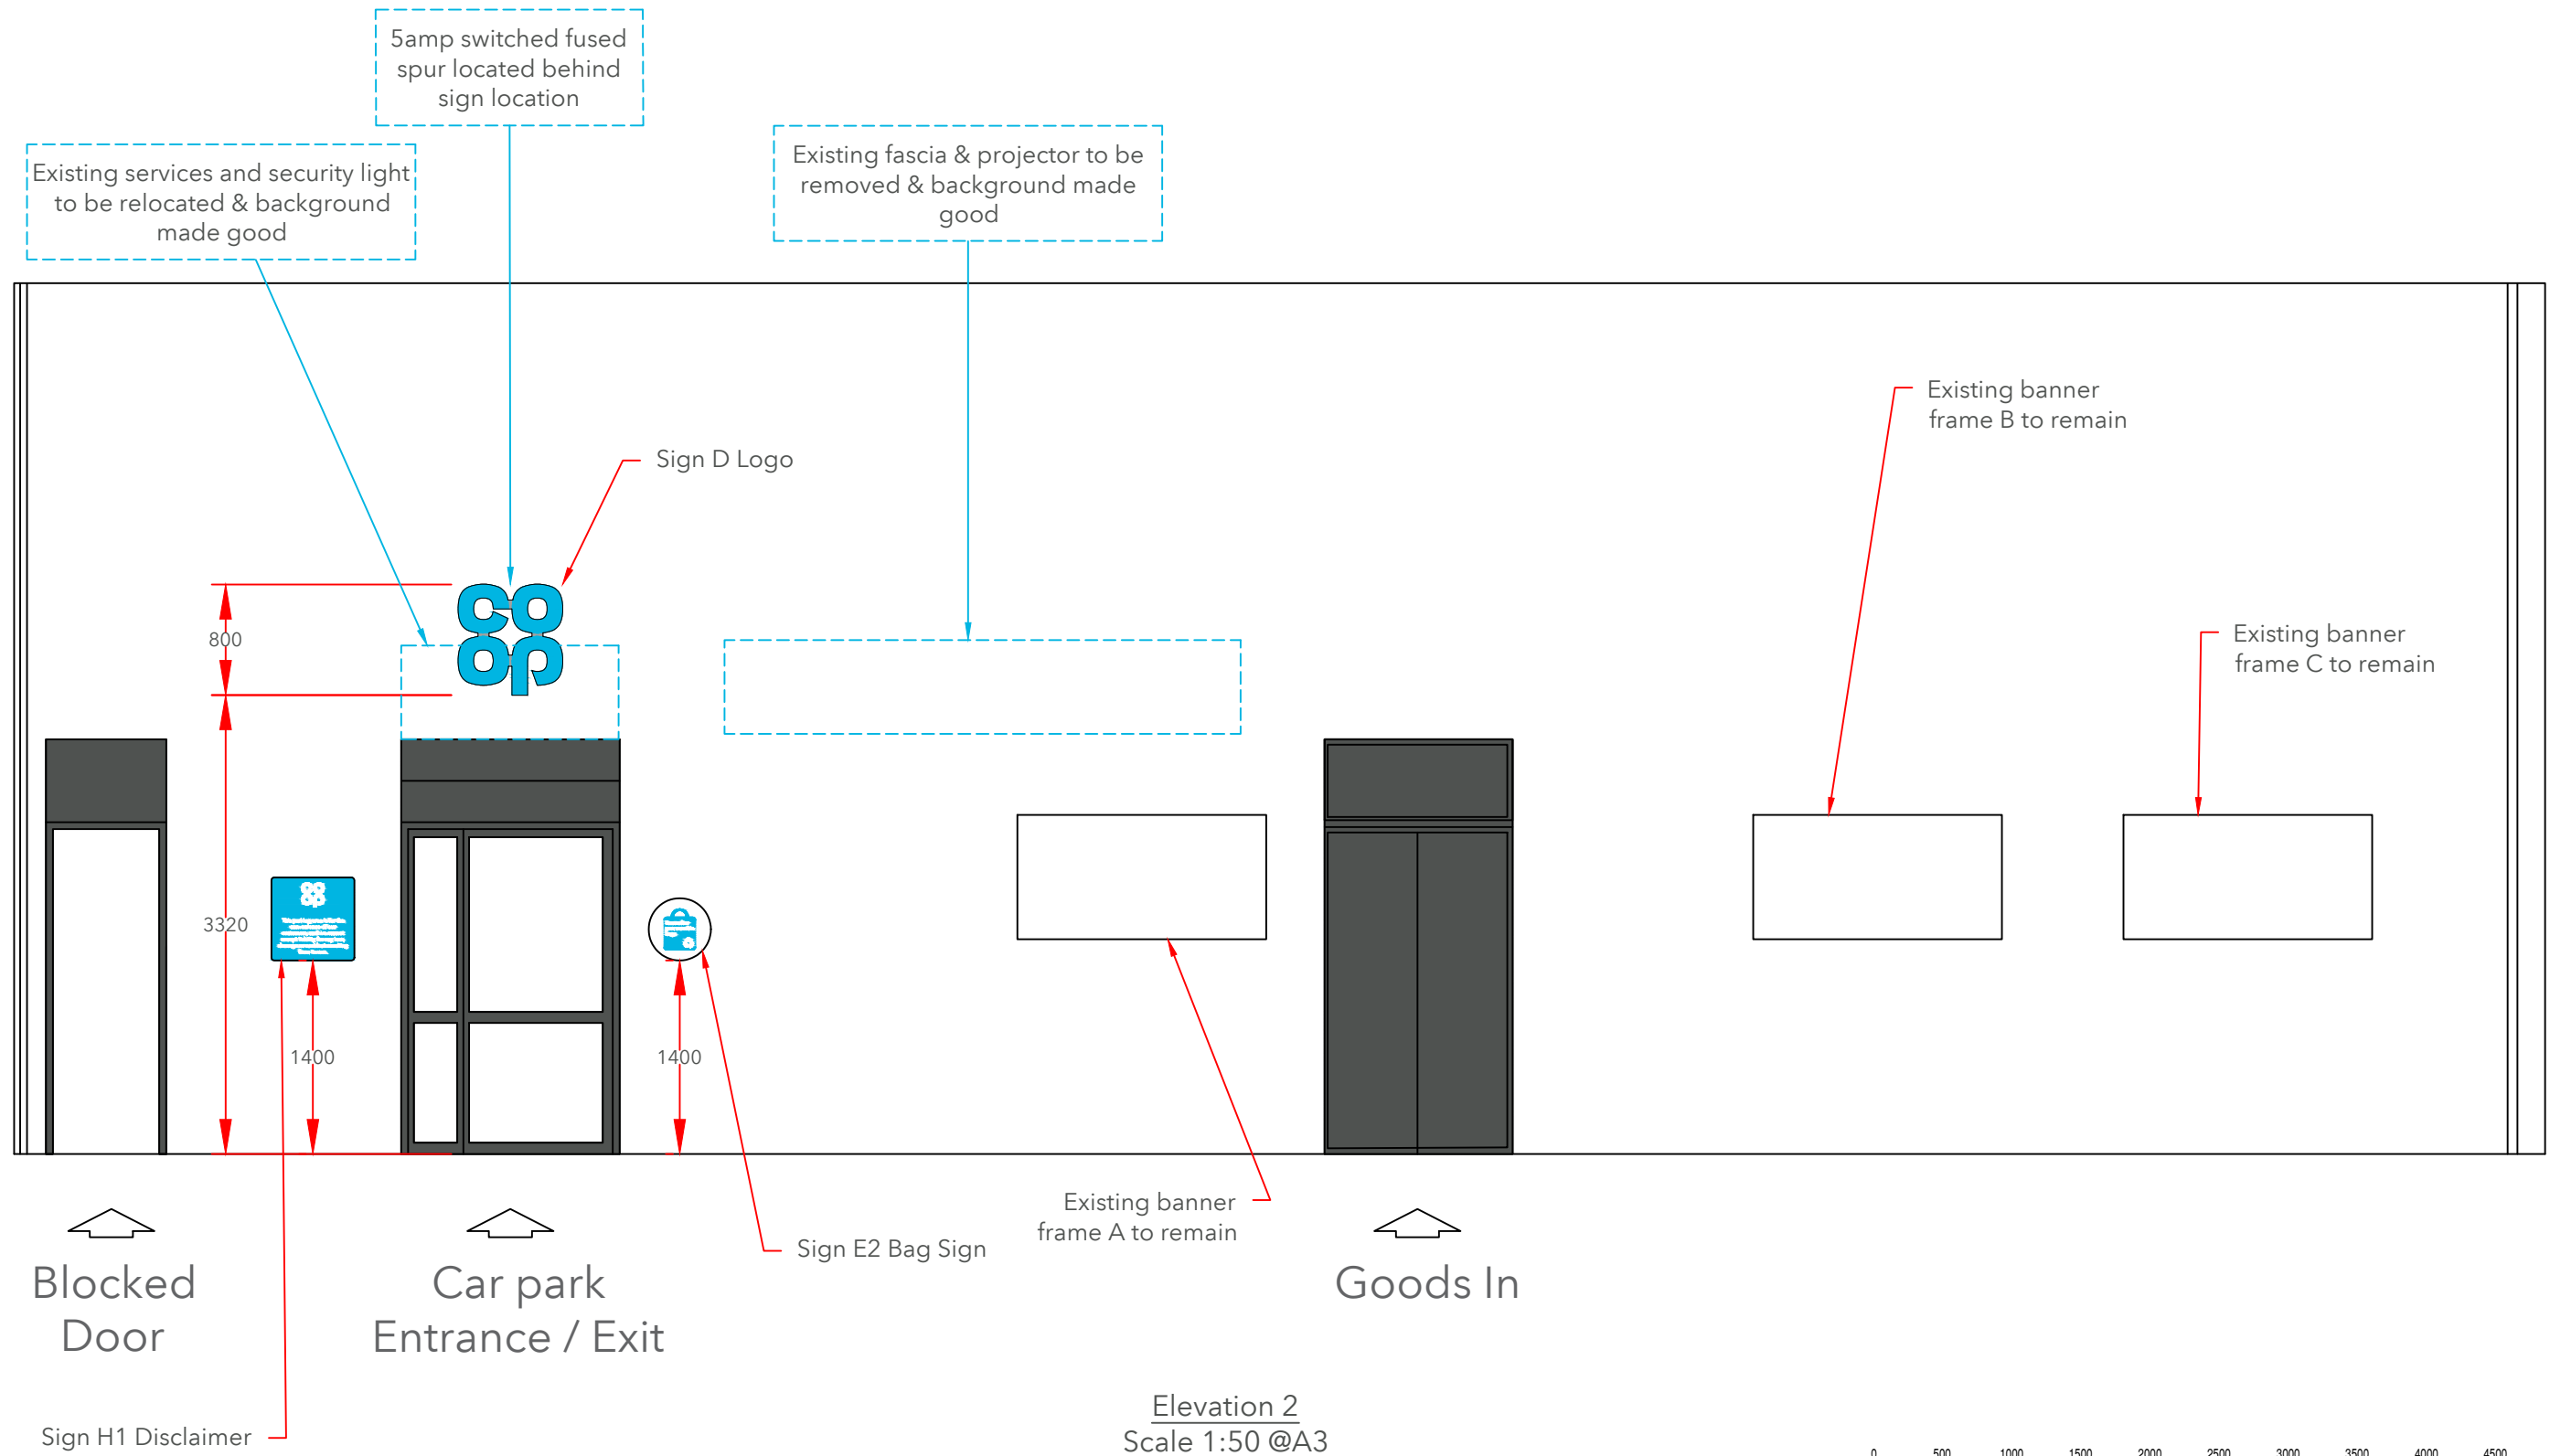

Proposed Elevation

Store Name: Meltham
 Store No: 7365
 Futurama W.O: 129771
 Store Type: Everyday Convenience - Mainstream
 Programme: Rollback
 CAD reference: N/A

Address: 18-24 Huddersfield Road
 Meltham Huddersfield
 West Yorkshire
 HD9 4AE
 Revision: -
 Original Scheme: AR

Olympia House
 Lockwood Court
 Middleton Grove
 Leeds
 LS11 5TY
 United Kingdom

Telephone:
 0113 270 5595
 Facsimile:
 0113 277 1143
 E-mail:
 postbox@futurama.ltd.uk

