


General Notes


THIS DRAWING HAS BEEN PREPARED FROM A HAND MEASURE AND IS FOR INFORMATION PURPOSES ONLY. THE BUILDING HAS SUFFERED FROM MOVEMENT / SETTLEMENT AND SO THE PLANS ARE REPRESENTATIVE. MEASUREMENTS TAKEN ARE APPROX 1.2M FROM FLOOR LEVELS. DO NOT SCALE FROM DRAWING. USE FIGURED DIMENSIONS ONLY.
ALL DIMENSIONS MUST BE CHECKED AND VERIFIED ON SITE PRIOR TO COMMENCEMENT OF WORK AND ARCHITECT TO BE NOTIFIED OF ANY DISCREPANCIES.

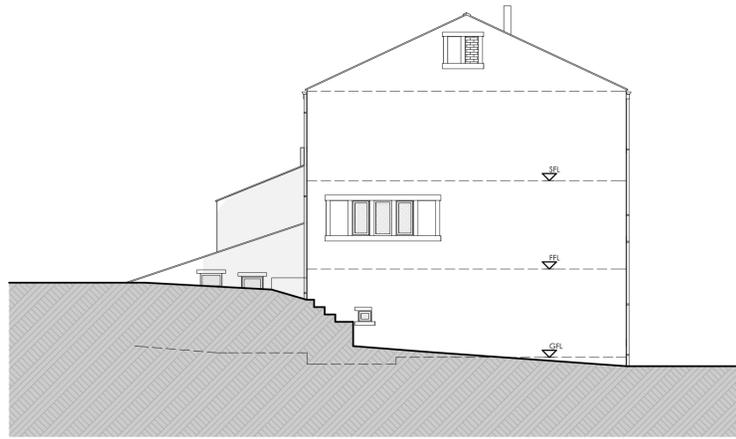


South Elevation




East Elevation

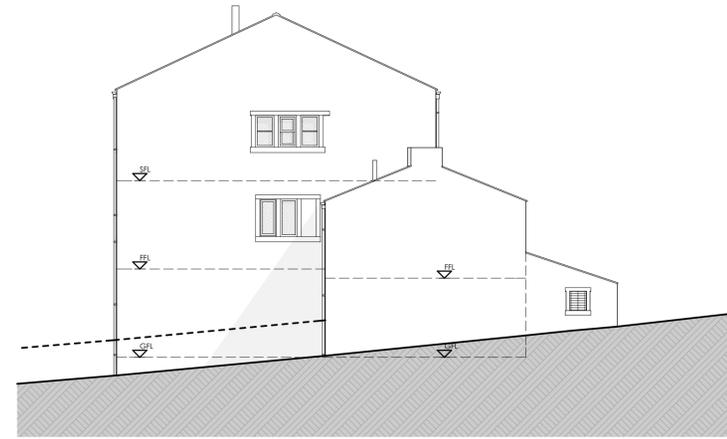


North Elevation

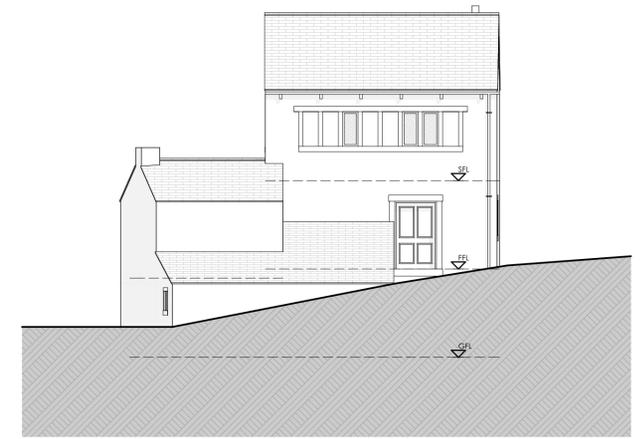


West Elevation

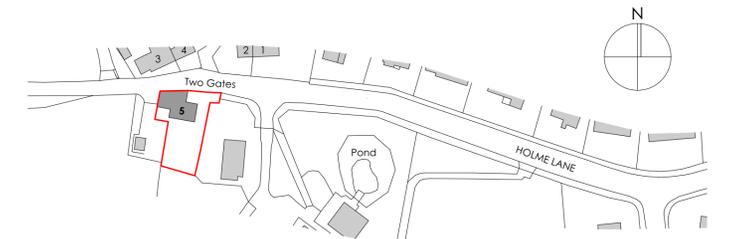


Site Location Plan

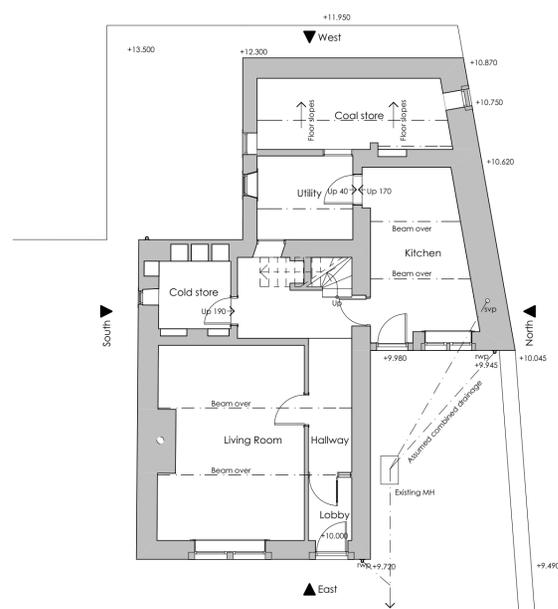

Ground Floor

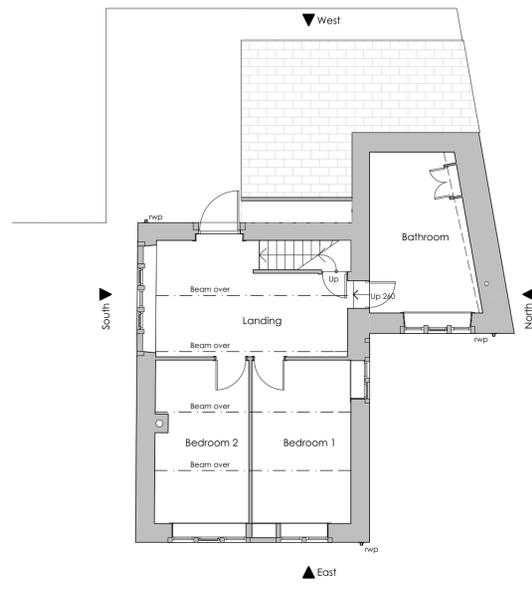

First Floor

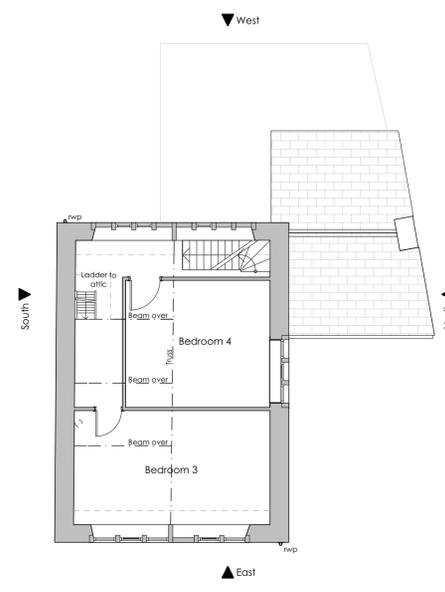

Second Floor

B	Scale amended.	AB	13/12/2016
A	Updated following additional survey work	AB	24/11/2016
Revision	Description	Issued	Checked
			Date

Client:
Mr & Mrs Dyson

Project:
5 Two Gates,
Slathwaite,
Huddersfield.

Drawing:
Existing Survey

Drawing Status:

Date:	Scale @ A1:	Drawn by:
Nov 16	100 / 1250	AB
Project No:	Drawing No:	Revision:
034	(0-) 01	B