




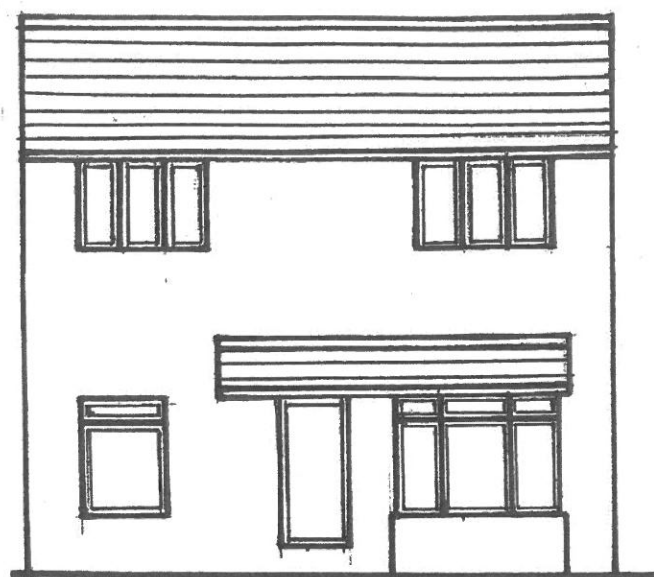

EXISTING FRONT

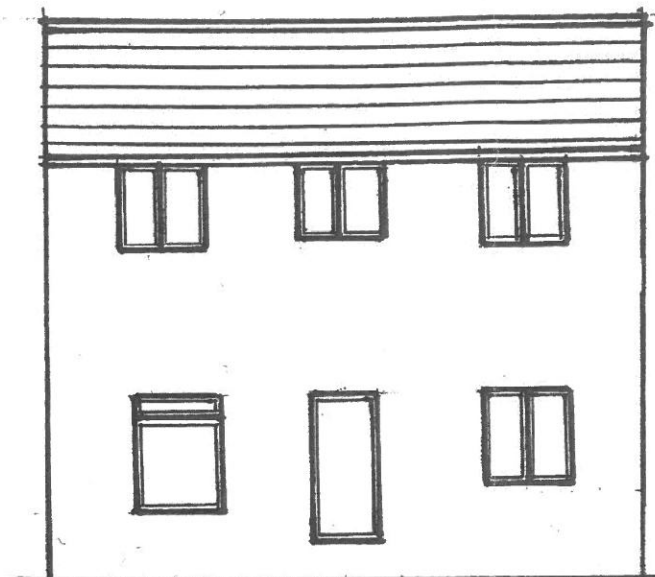


EXISTING BACK

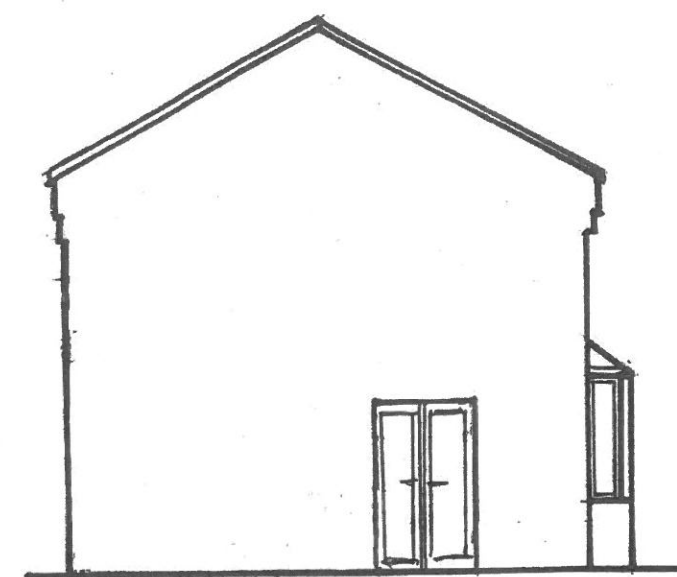


EXISTING SIDE



PROPOSED FRONT

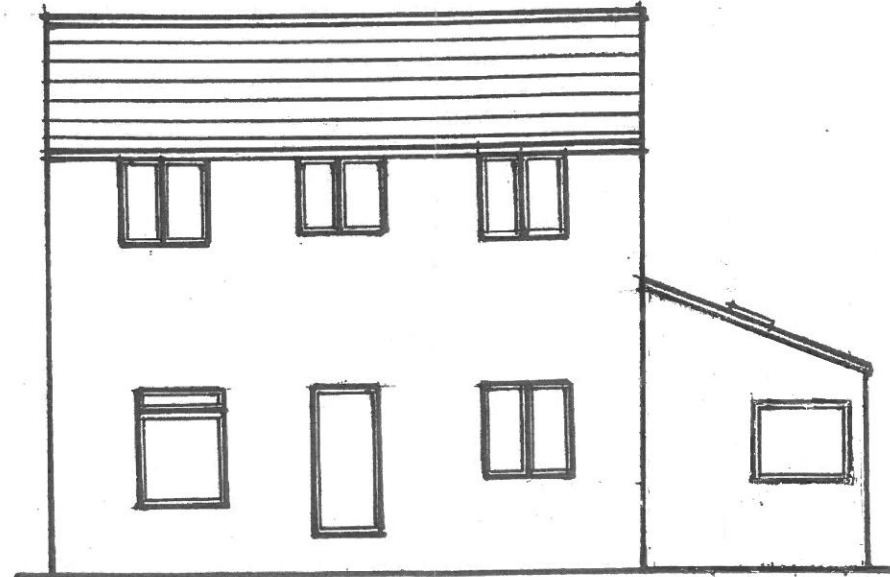

PROPOSED BACK

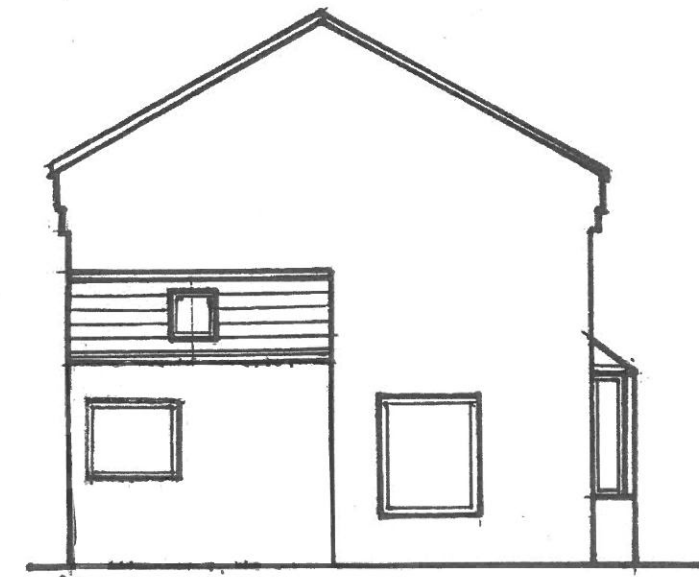

PROPOSED SIDE

MATERIALS

WALLS - BLOCK WORK WITH EXTERNAL BRICKWORK TO MATCH EXISTING

ROOF - SLATES TO MATCH EXISTING

WINDOWS - PVC

TITLE	EXISTING & PROPOSED ELEVATIONS
SCALE	1:100 - A3
DRAWN BY	RMC