


Scale 1:2.

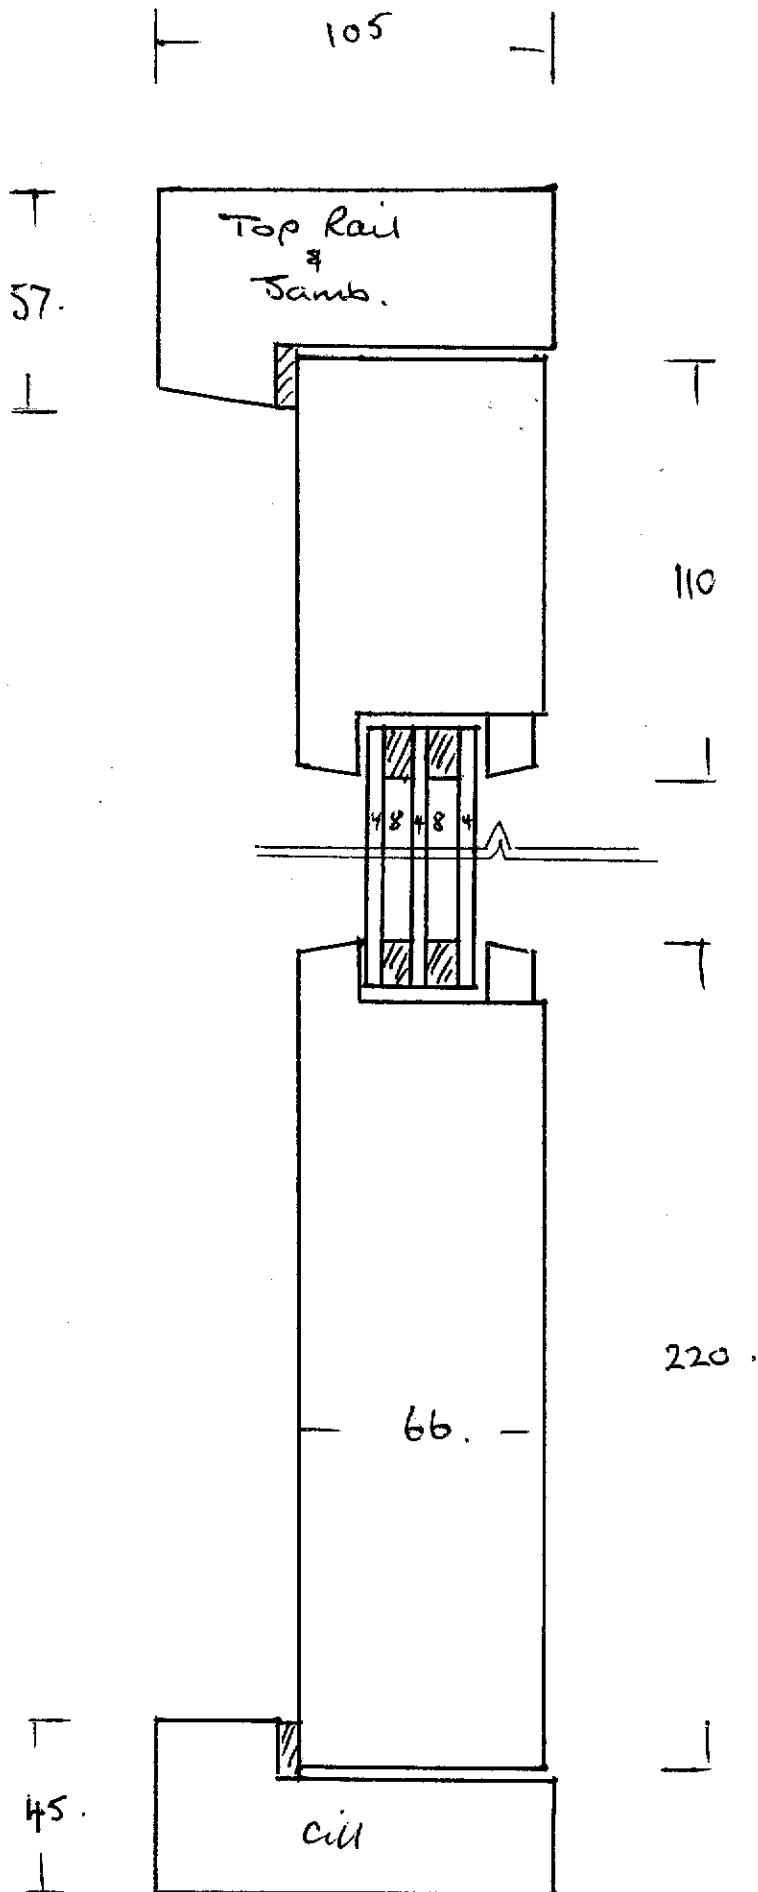

Total triple glazed units
28mm Deep.