




Front Elevation (Market Place)

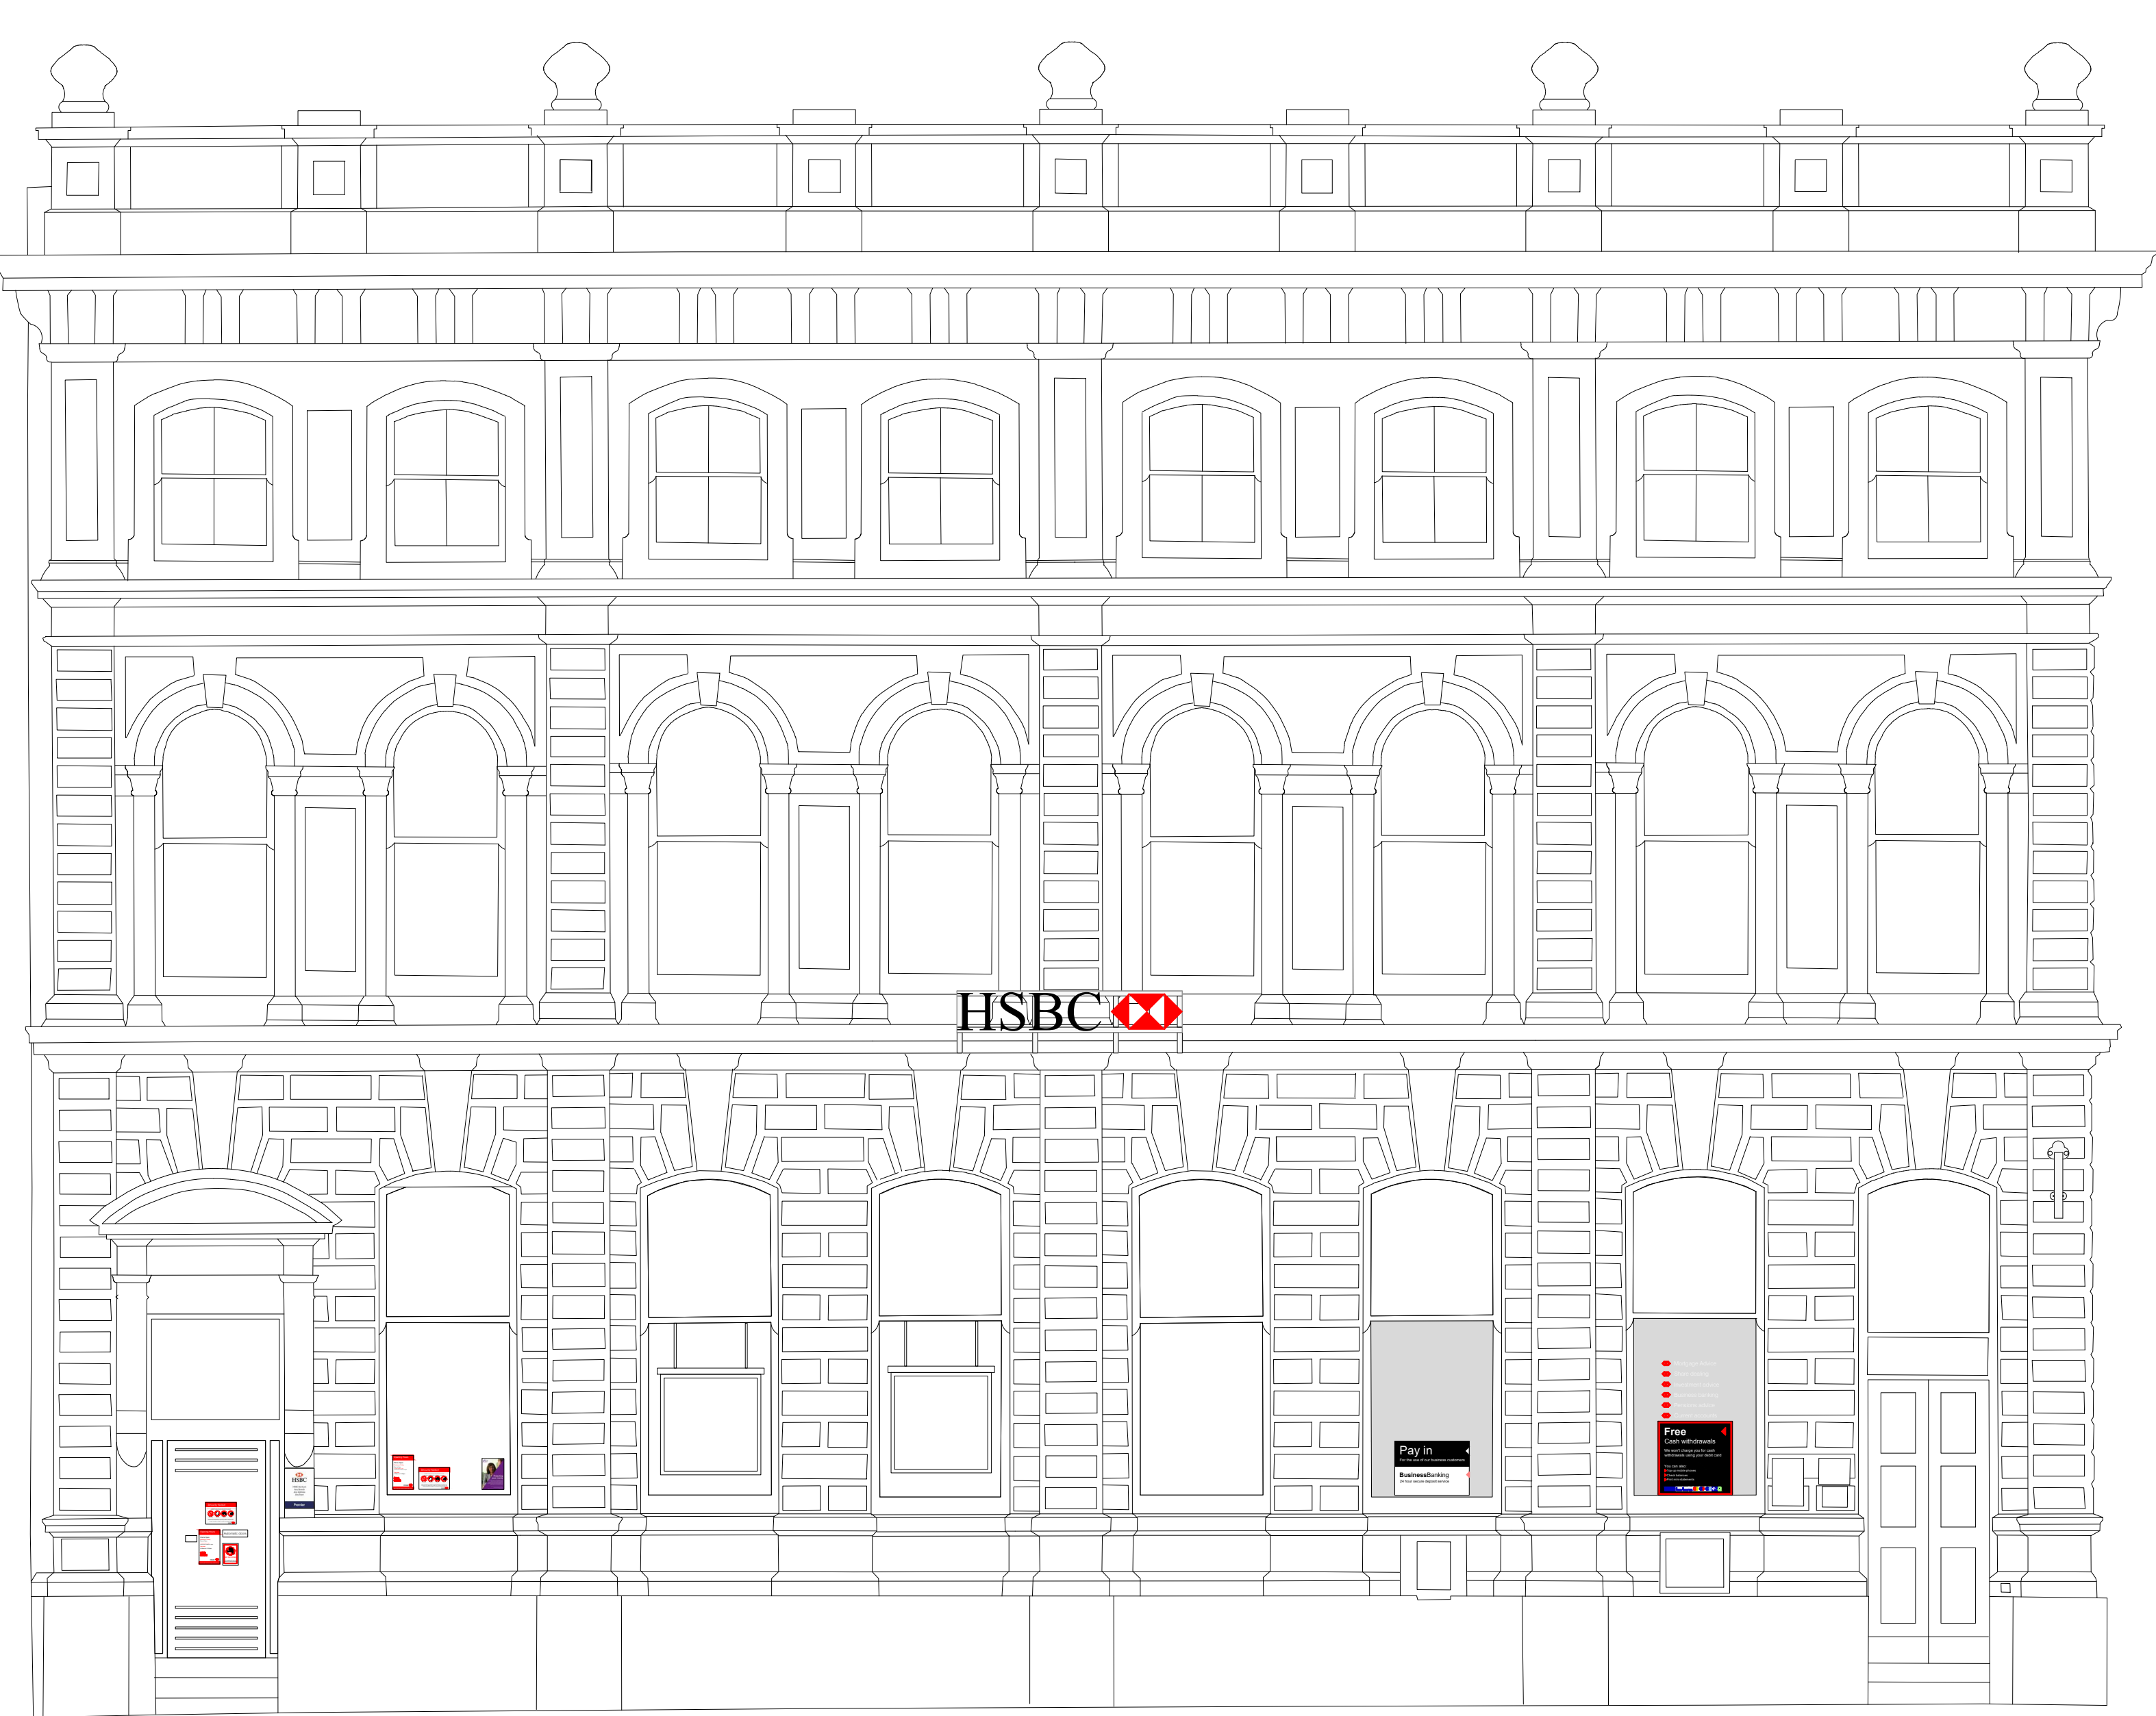


Existing Internal Side entrance Door 1:20

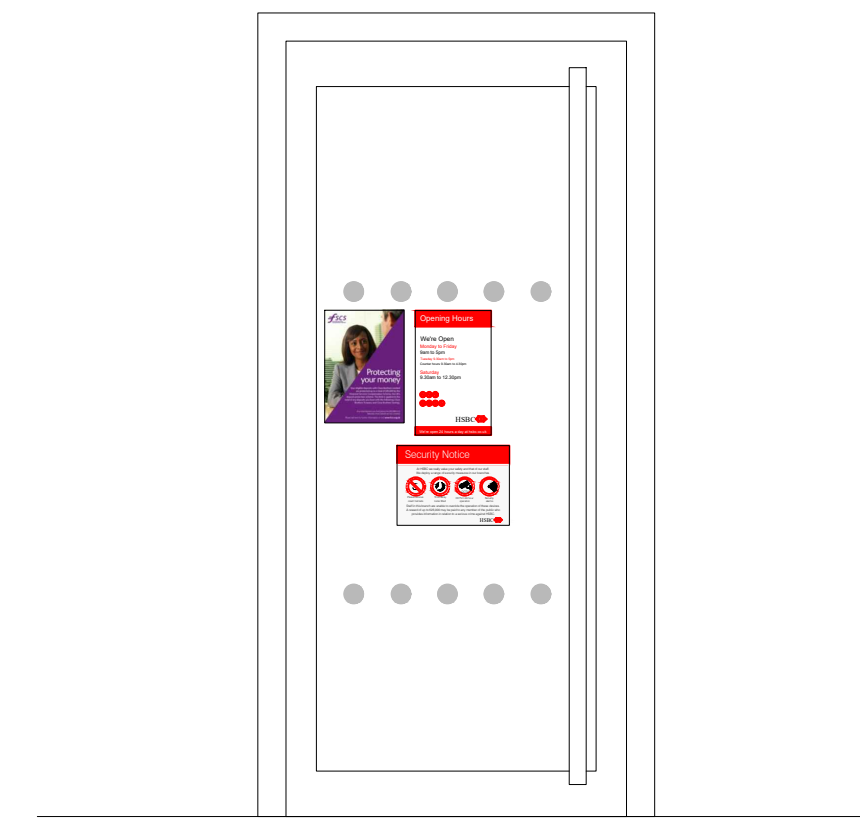

Side Elevation (Ground Floor)

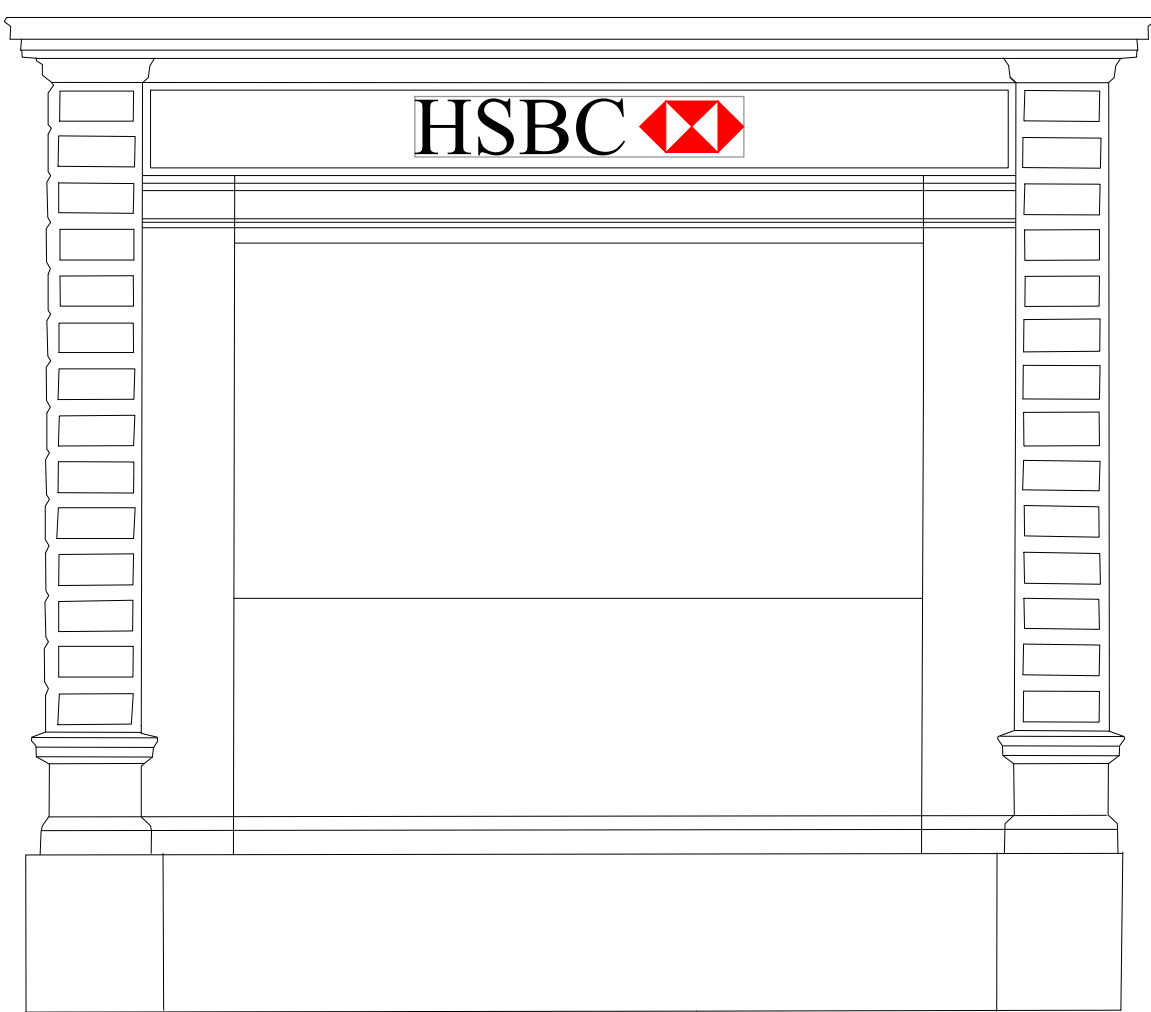

Rear Car Park Sign (1:20)

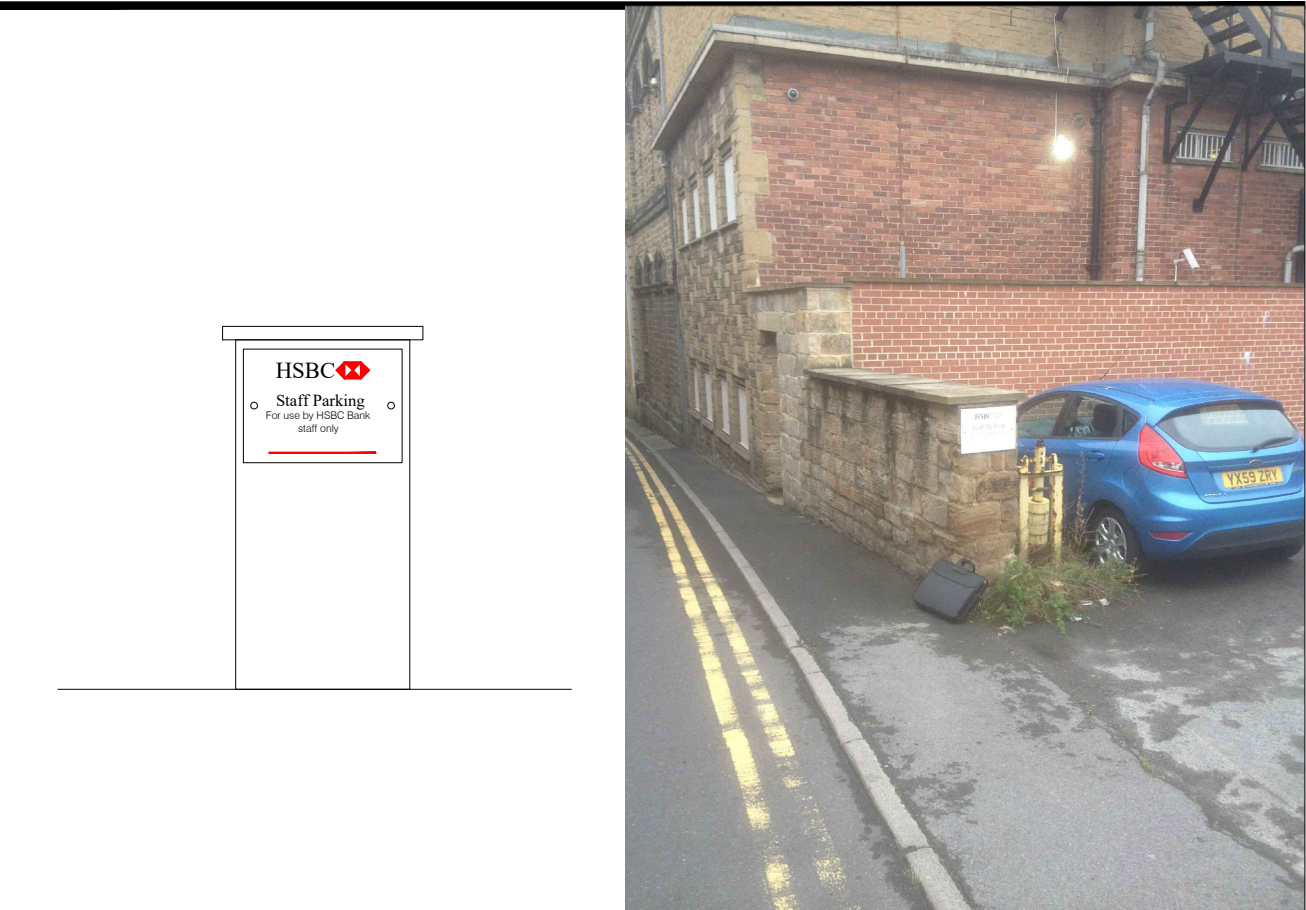

HIGHLY RESTRICTED

Notes:			Rev	Date	Notes	Rev	Date	Notes	Client Corporate Real Estate				Project Market Place Dewsbury WF13 1DH				Title Existing Elevations Front & Side Elevation			
Copyright of this drawing is reserved by AXIS Architecture and issued on the condition that it is not copied, reproduced or disclosed to any third party either wholly or in part without the consent in writing of AXIS Architecture. The contractor must verify all dimensions on site before making shop drawings or commencing work of any kind. No dimensions to be scaled from this drawing.			A	26.08.16	Revised following site visit.				EXISTING				Scale A1 1:50 A3 1:100 19.07.16 RP Checked				Job No. 26977-099-E1-EX Revision B			
			B	12.01.17	Side elevation added.															
RESIDUAL RISK Wherever possible unnecessary risk is designed out of these proposals. Where residual risk remains this is assessed and identified on the relevant drawings with this symbol. Refer to the note and the relevant measures in the Health + Safety documentation									AXIS Architecture and Design Ltd, Talbot Chambers, 2-6 North Church Street, Sheffield, S1 2DH.				tel: +44(0)114 2490944 fax: +44(0)114 2490966 www.axis-architecture.com designed@axis-architecture.com				