



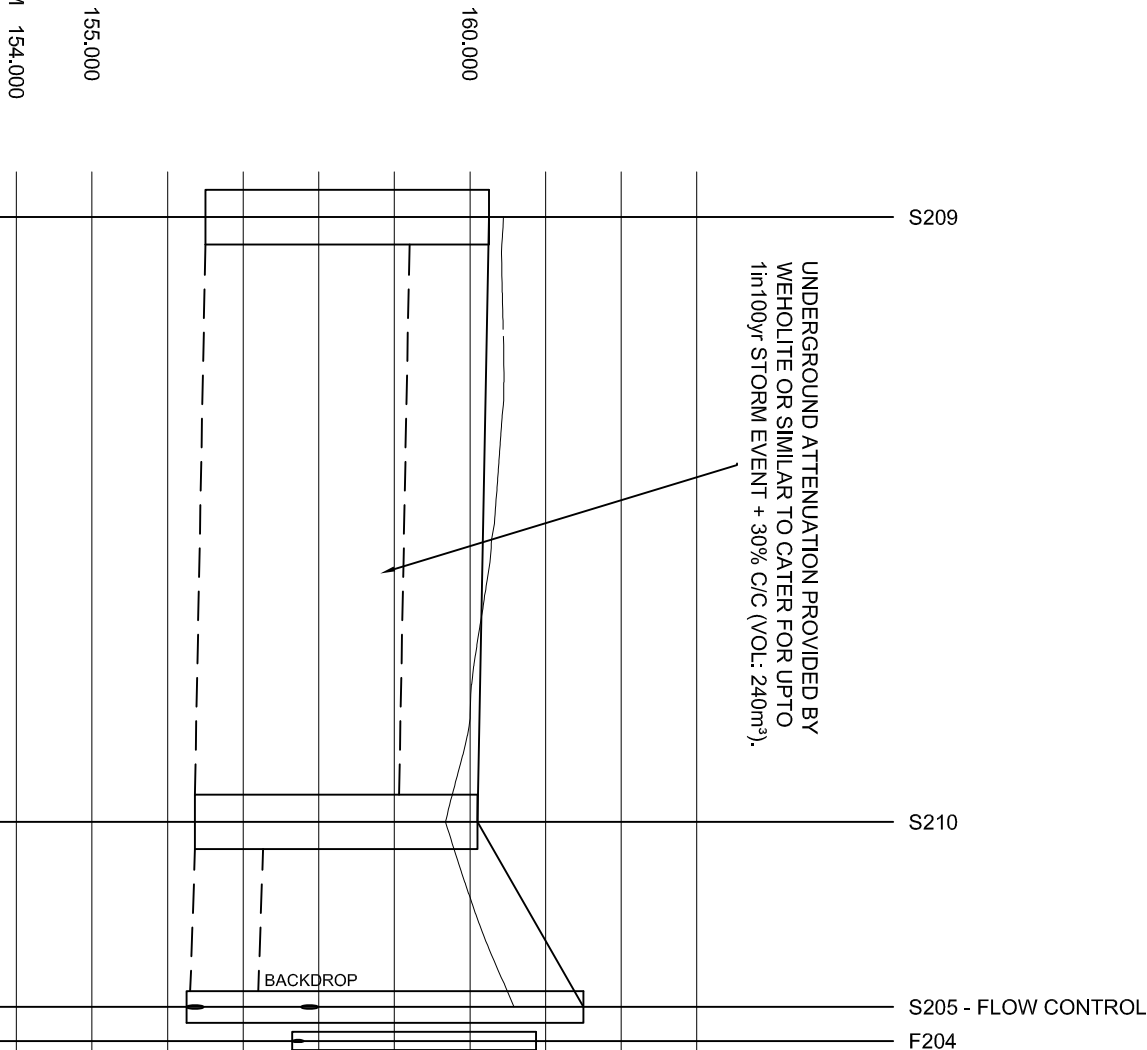

S209-S205				
DATUM 154.000				
GROUND LEVEL	160.444	160.449	160.325	160.042
STORMWATER COVER LEVEL	160.250			160.100
STORMWATER INVERT	156.500		156.362	156.362
STORMWATER DETAILS	Pipe 3.000 Dia 2700 Circular 1 in 250		Pipe 3.001 Dia 3000 Circular 1 in 197	
STORMWATER LENGTHS	40.000		12.236	
FLOWWATER COVER LEVEL				160.875
FLOWWATER INVERT				157.650
FLOWWATER DETAILS				
FLOWWATER LENGTHS				

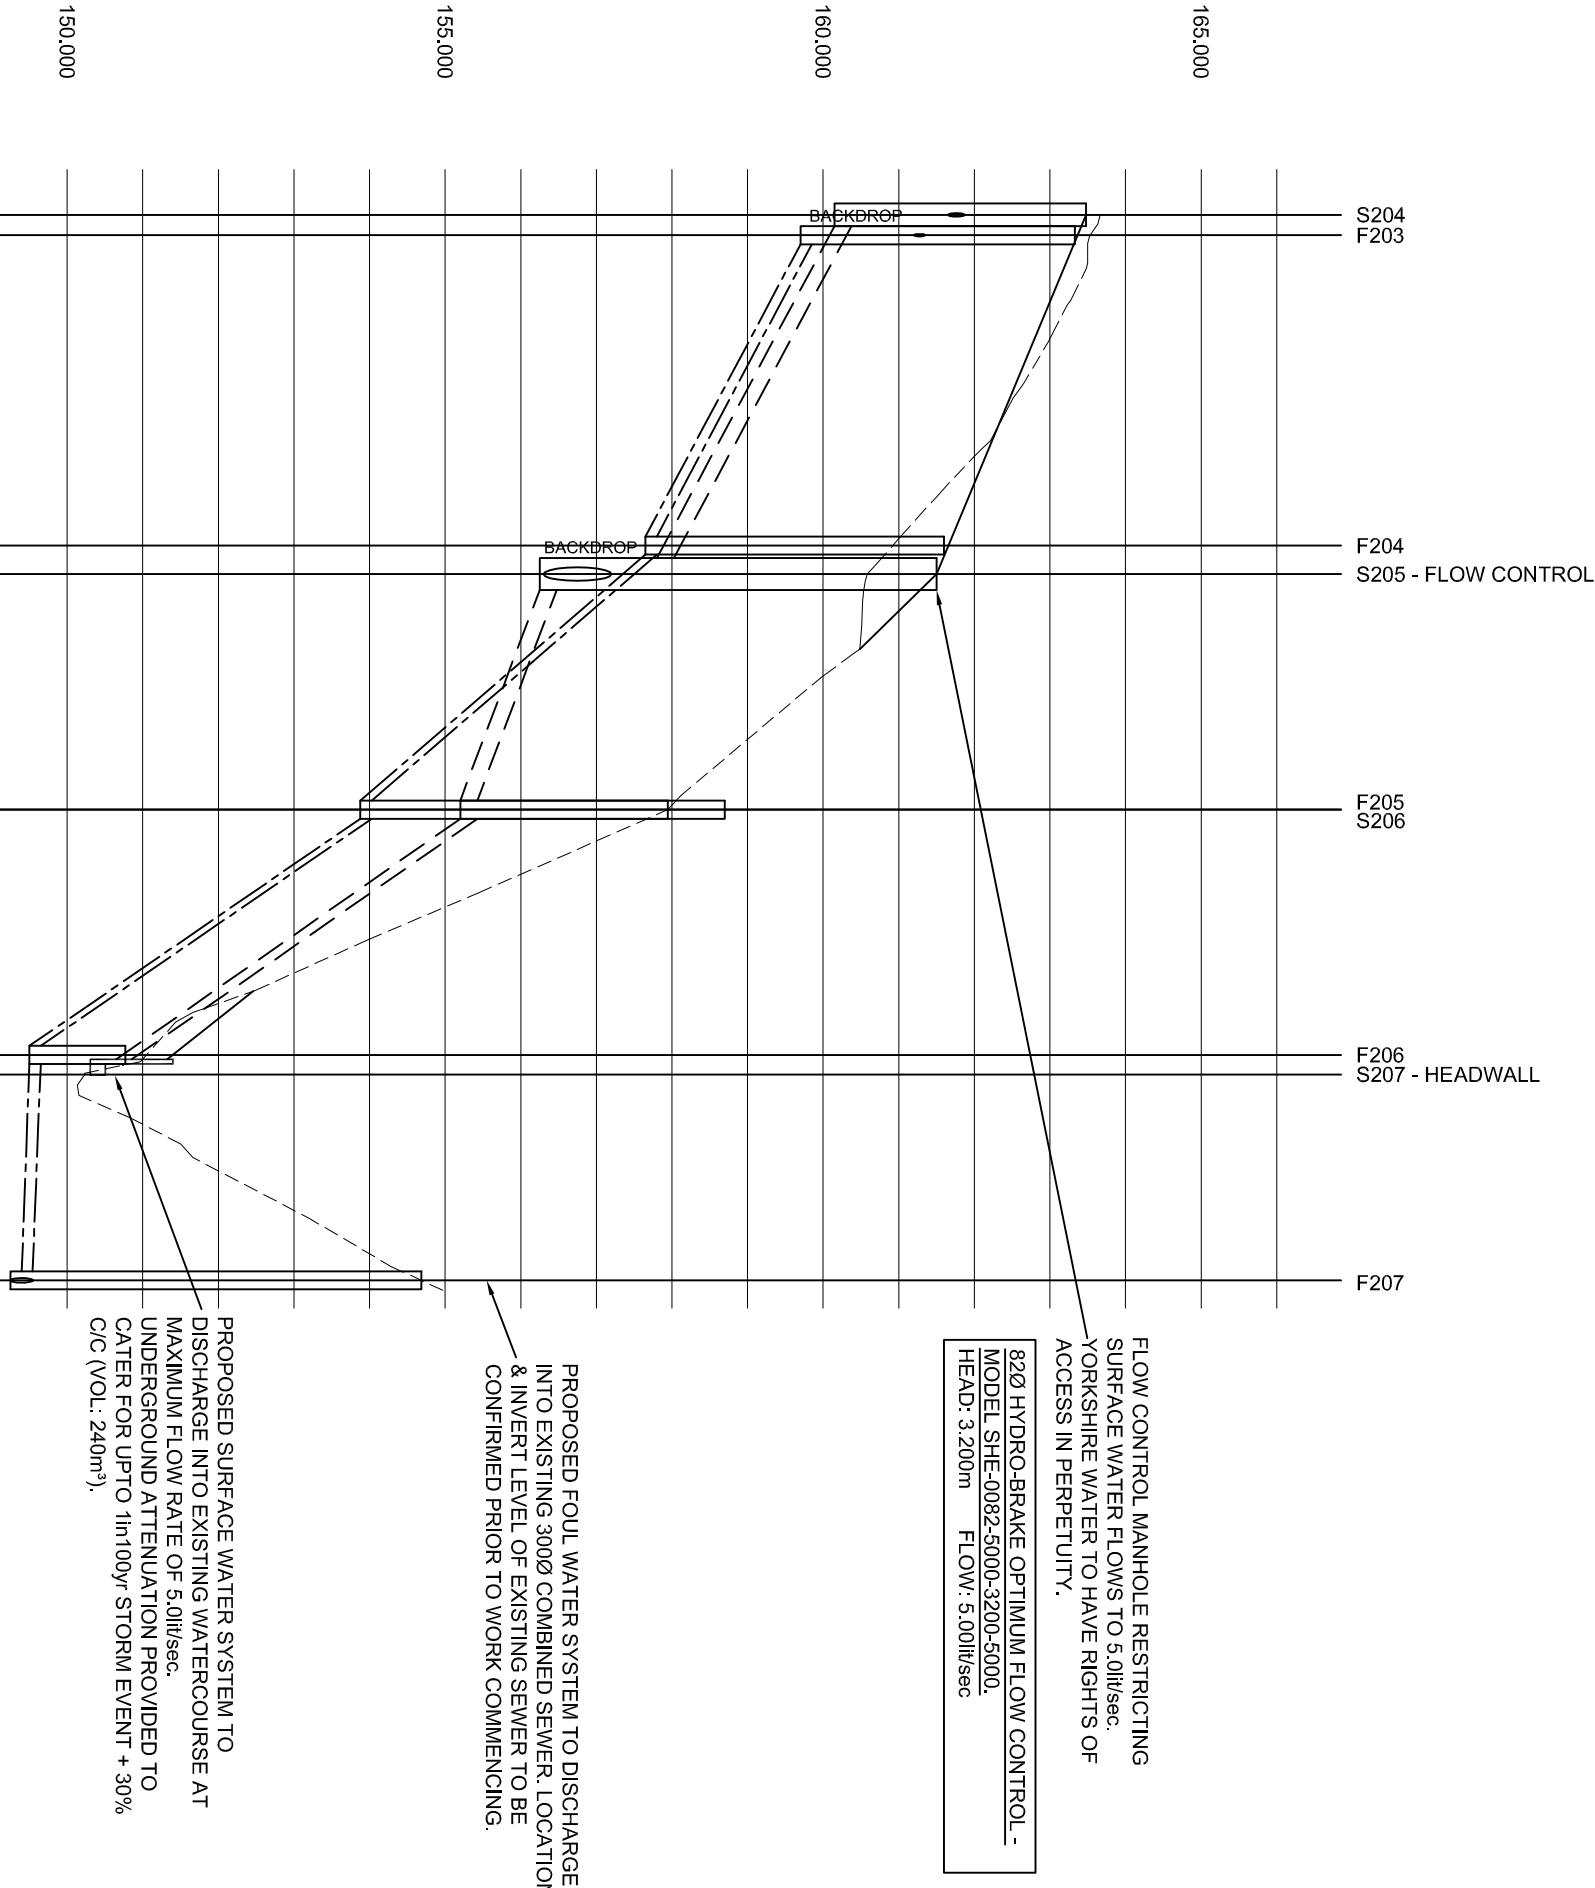

S204-S207 & F203-F207				
DATUM 147.000				
GROUND LEVEL	163.664	162.787	161.253	160.134
STORMWATER COVER LEVEL	163.478		161.500	157.945
STORMWATER INVERT	161.650	160.150	157.800	156.250
STORMWATER DETAILS	Pipe 1.004 Dia 225 Circular 1 in 10	Pipe 1.005 Dia 225 Circular 1 in 15	Pipe 1.006 Dia 225 Circular 1 in 4	
STORMWATER LENGTHS	23.735	15.580	17.514	
FLOWWATER COVER LEVEL	163.330		158.698	150.771
FLOWWATER INVERT	161.200	157.650	153.878	149.500
FLOWWATER DETAILS	Pipe 1.003 Dia 150 Circular 1 in 10	Pipe 1.004 Dia 150 Circular 1 in 4	Pipe 1.005 Dia 150 Circular 1 in 4	Pipe 1.006 Dia 150 Circular 1 in 48
FLOWWATER LENGTHS		20.526	14.491	17.460

1. ALL ADAPTABLE SEWER WORKS AND MATERIAL TO BE IN ACCORDANCE WITH 'SEWERS FOR ADOPTION 6th EDITION, THE RELEVANT BRITISH/EUROPEAN AND YORKSHIRE WATERS STANDARD SPECIFICATION FOR THE RELEVANT MATERIALS AND TECHNICAL SPECIFICATION AND RELEVANT ADAPTABLE SEWERS TO BE SUBMITTED (CERTIFIED TO WAS 65917 AND BS EN 13476)
2. MANHOLE COVERS SHALL HAVE A CLEAR OPENING OF 600mm AND SHALL BE CLASS D400 TO BS EN 124 AND SHALL BE SUBMITTED TO THE LOCAL AUTHORITY FOR APPROVAL AND TO THE SATISFACTION OF YORKSHIRE WATER BEFORE ANY SEWER WORKS ARE CARRIED OUT.
3. FILLED GROUND MUST BE FILLED AND CONSOLIDATED UNDER THE SUPERVISION AND TO THE SATISFACTION OF YORKSHIRE WATER BEFORE ANY SEWER WORKS ARE CARRIED OUT.
4. ALL SEWER WORKS SHALL BE CARRIED OUT IN ACCORDANCE WITH THE REQUIREMENTS OF THE PUBLIC SEWER WORKS ACT 1968 AND THE REQUIREMENTS OF THE LOCAL AUTHORITY FOR APPROVAL AND TO THE SATISFACTION OF YORKSHIRE WATER BEFORE ANY SEWER WORKS ARE CARRIED OUT.
5. COVER SLABS MUST CARRY THE FULL WEIGHT OF THE ROAD OR OTHER OVERLAPPING LOADS AND MUST BE SUBMITTED TO THE LOCAL AUTHORITY FOR APPROVAL AND TO THE SATISFACTION OF YORKSHIRE WATER BEFORE ANY SEWER WORKS ARE CARRIED OUT.
6. SUBPHASE RESISTANT CEMENT AND PRECAST CONCRETE PRODUCTS MUST BE USED OR A 7. THE ADAPTABLE SEWERS SHOULD BE A MINIMUM OF 1m AND MANHOLES DIA FROM KERB FACES AND SERVICE MARGINS.
8. SEWERS MUST HAVE 5m CLEARANCE FROM TREES AND HERDS. PLEASE ALSO REFER TO FIGURE 12. THE CHAMBER SIZE OF MANHOLES WITH MORE THAN ONE CONNECTION IN THEM MAY NEED TO BE INCREASED AN INCREMENT TO ACCOMMODATE THE CONNECTIONS AND BRIDS.
9. BEDDING AND BACKFILL MATERIAL TO CONFORM TO THE REQUIREMENT OF WATER INDUSTRY SPECIFICATION 4.48-02 (TABLE A2).
10. CRUSHING STRENGTHS TO BE AS FOLLOWS: 100mm DIA 40kN/m², 150mm DIA 40kN/m², 225mm DIA 40kN/m² and 300mm DIA 22kN/m².
11. ALL PIPEWORK 375mm DIA. OR GREATER TO BE CONCRETE CLASS 120. 50kN/m² MINIMUM.
12. THE CHAMBER SIZE OF MANHOLES WITH MORE THAN ONE CONNECTION IN THEM MAY NEED TO BE INCREASED AN INCREMENT TO ACCOMMODATE THE CONNECTIONS AND BRIDS.
13. YORKSHIRE WATER POLICY IS NOT TO ACCEPT TYPE 'C' BRICK MANHOLES AND 1050mm DIA. OR 1500mm DIA. RINGS, WITH THE OPENING SIGHTED OVER THE CHANNEL WHERE DEPTH OF COVER TO PIPE 90PHTT IS 1+1.5m.
14. ALL HIGHWAY WORKS AND MATERIAL TO CONFORM WITH HAKELSS COUNCIL SPECIFICATION, STANDARD BS EN 124. THOSE SIGHTED IN ACCESSWAYS AND KERB COURTS MUST BE SUITABLE FOR USE IN PEDESTRIAN AREAS.
15. SUBPHASE RESISTANT CEMENT (C20-D2) AND PRECAST CONCRETE PRODUCTS MUST BE USED.
16. ADAPTABLE SEWERS TO BE LAID IN MAXIMUM 3m LENGTHS UNLESS THERE IS A SPECIFIC OPERATIONAL NEED TO LAY IN LONGER LENGTHS.
17. PLASTIC CHANNEL SECTIONS IN MANHOLES ARE NOT ACCEPTED BY YORKSHIRE WATER AND CLAYWARE CHANNELS ARE TO BE USED.

IF THE PIPE MATERIAL IS NOT SHOWN ON THE INDIVIDUAL PIPE LENGTH THEN, ALL PIPEWORK 300mm DIA. OR LESS TO BE VITRIFIED CLAY CONFORMING WITH BS 65. MINIMUM CRUSHING STRENGTHS TO BE AS FOLLOWS: 100mm DIA 40kN/m², 150mm DIA 40kN/m², 225mm DIA 45kN/m² and 300mm DIA 72kN/m².

ALL PIPEWORK 375mm DIA. OR GREATER TO BE CLASS 120 TO EN 1916 / BS 5911-1 : 2002.

ADAPTABLE SEWERS TO BE LAID IN CLASS 'S' GRANULAR BED & SURROUND.

