

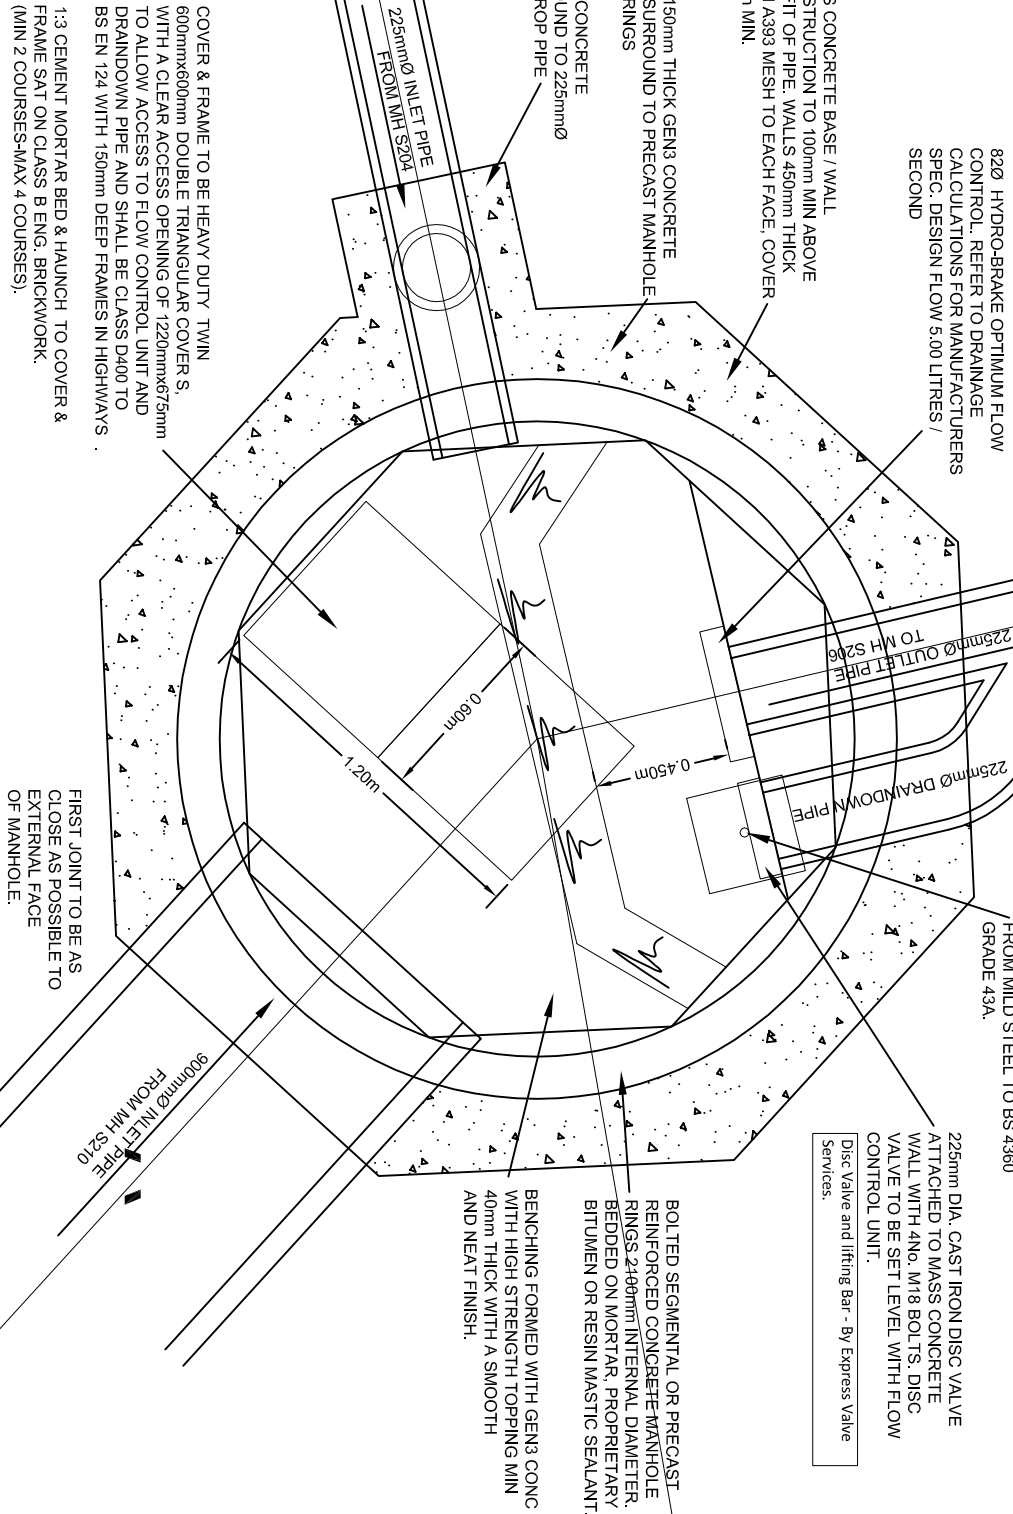


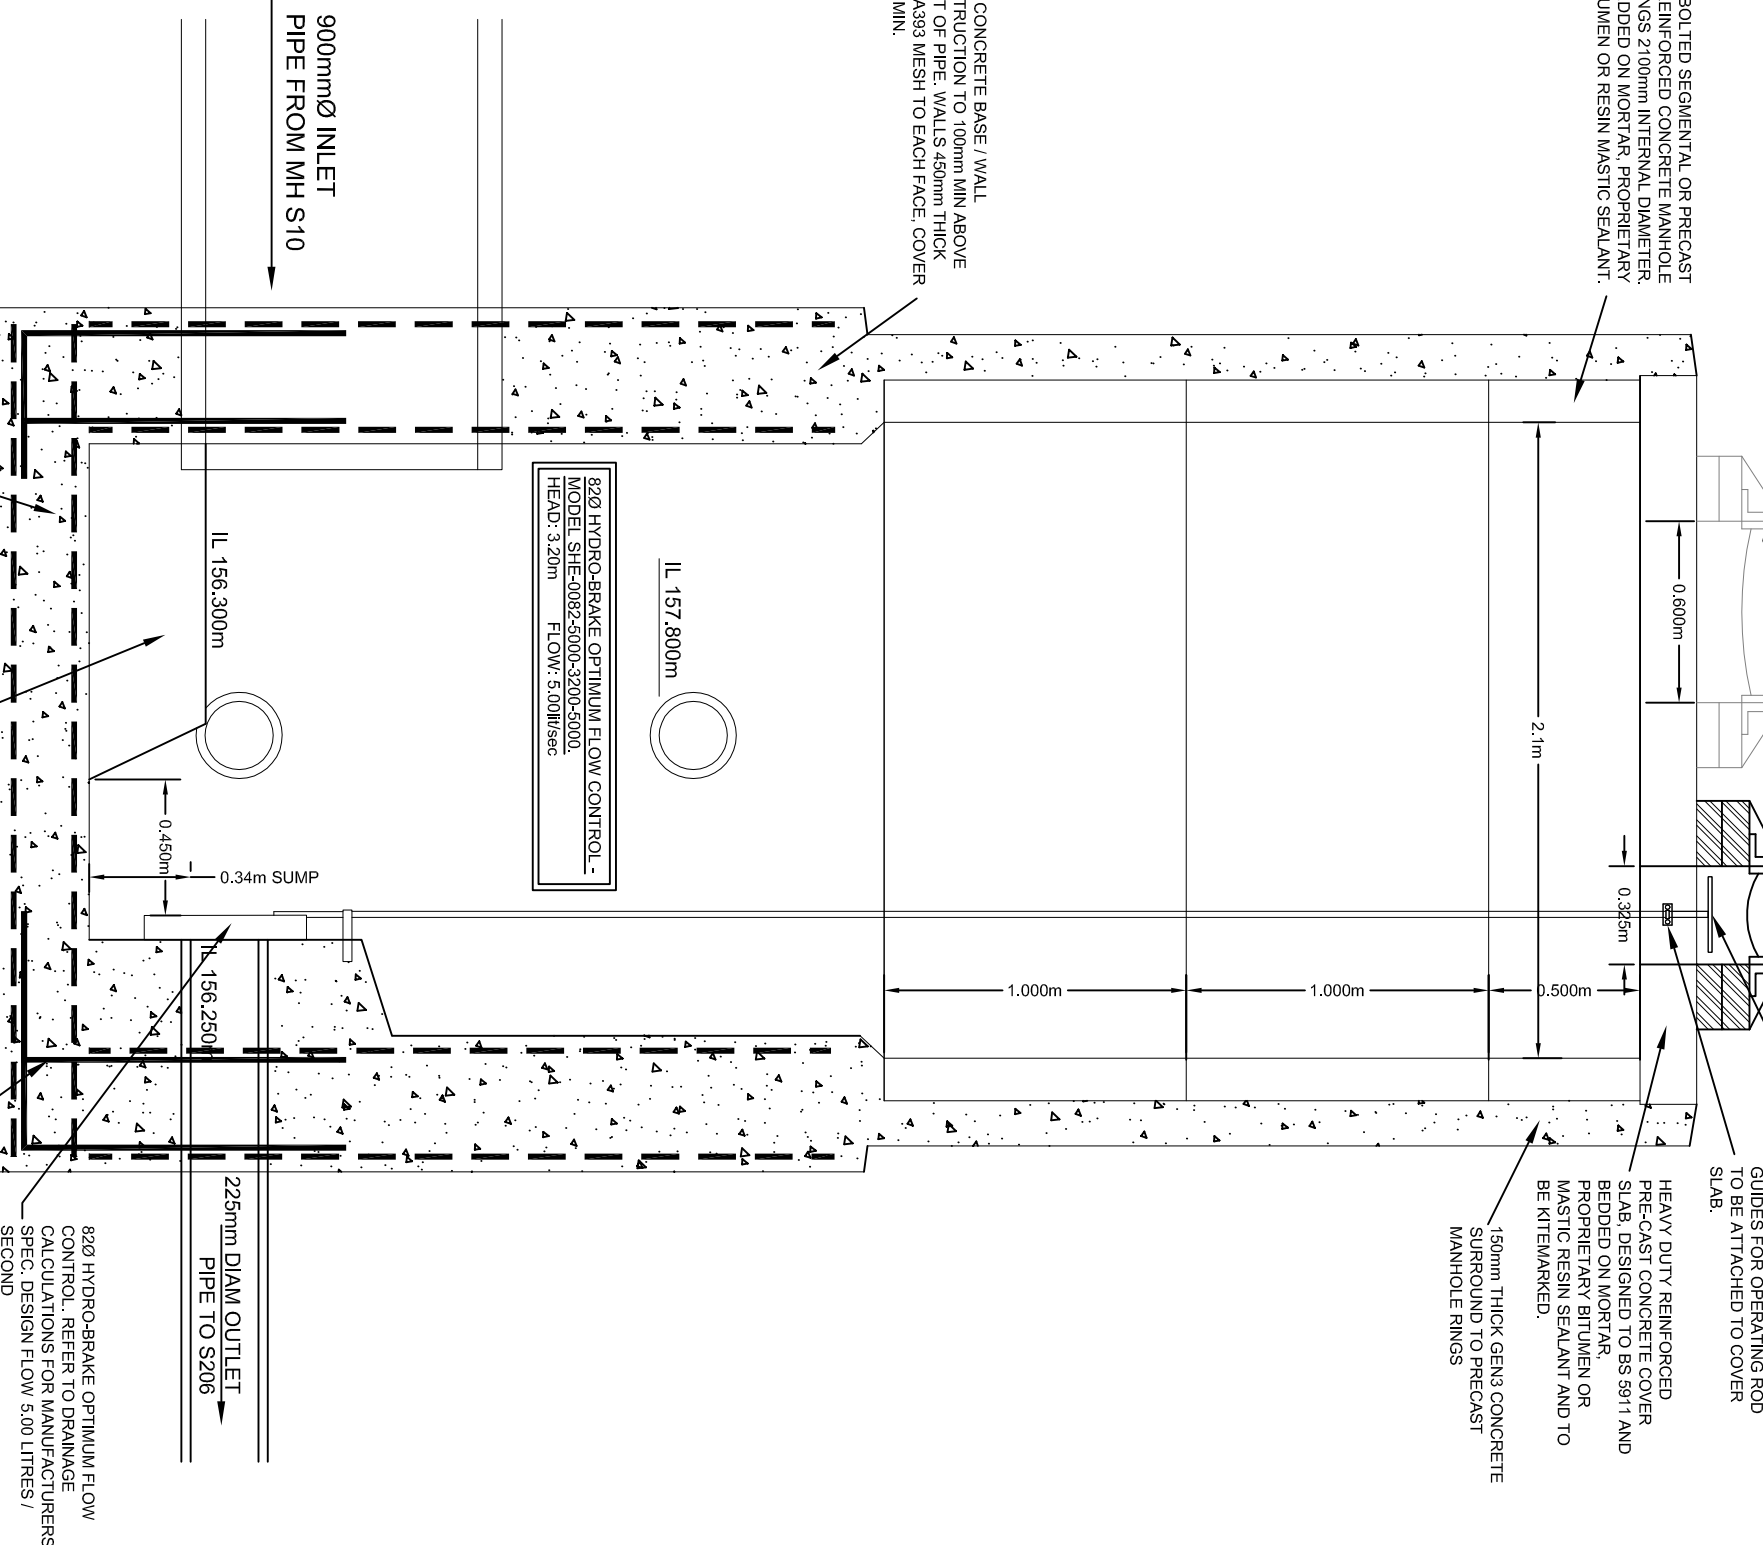

## A

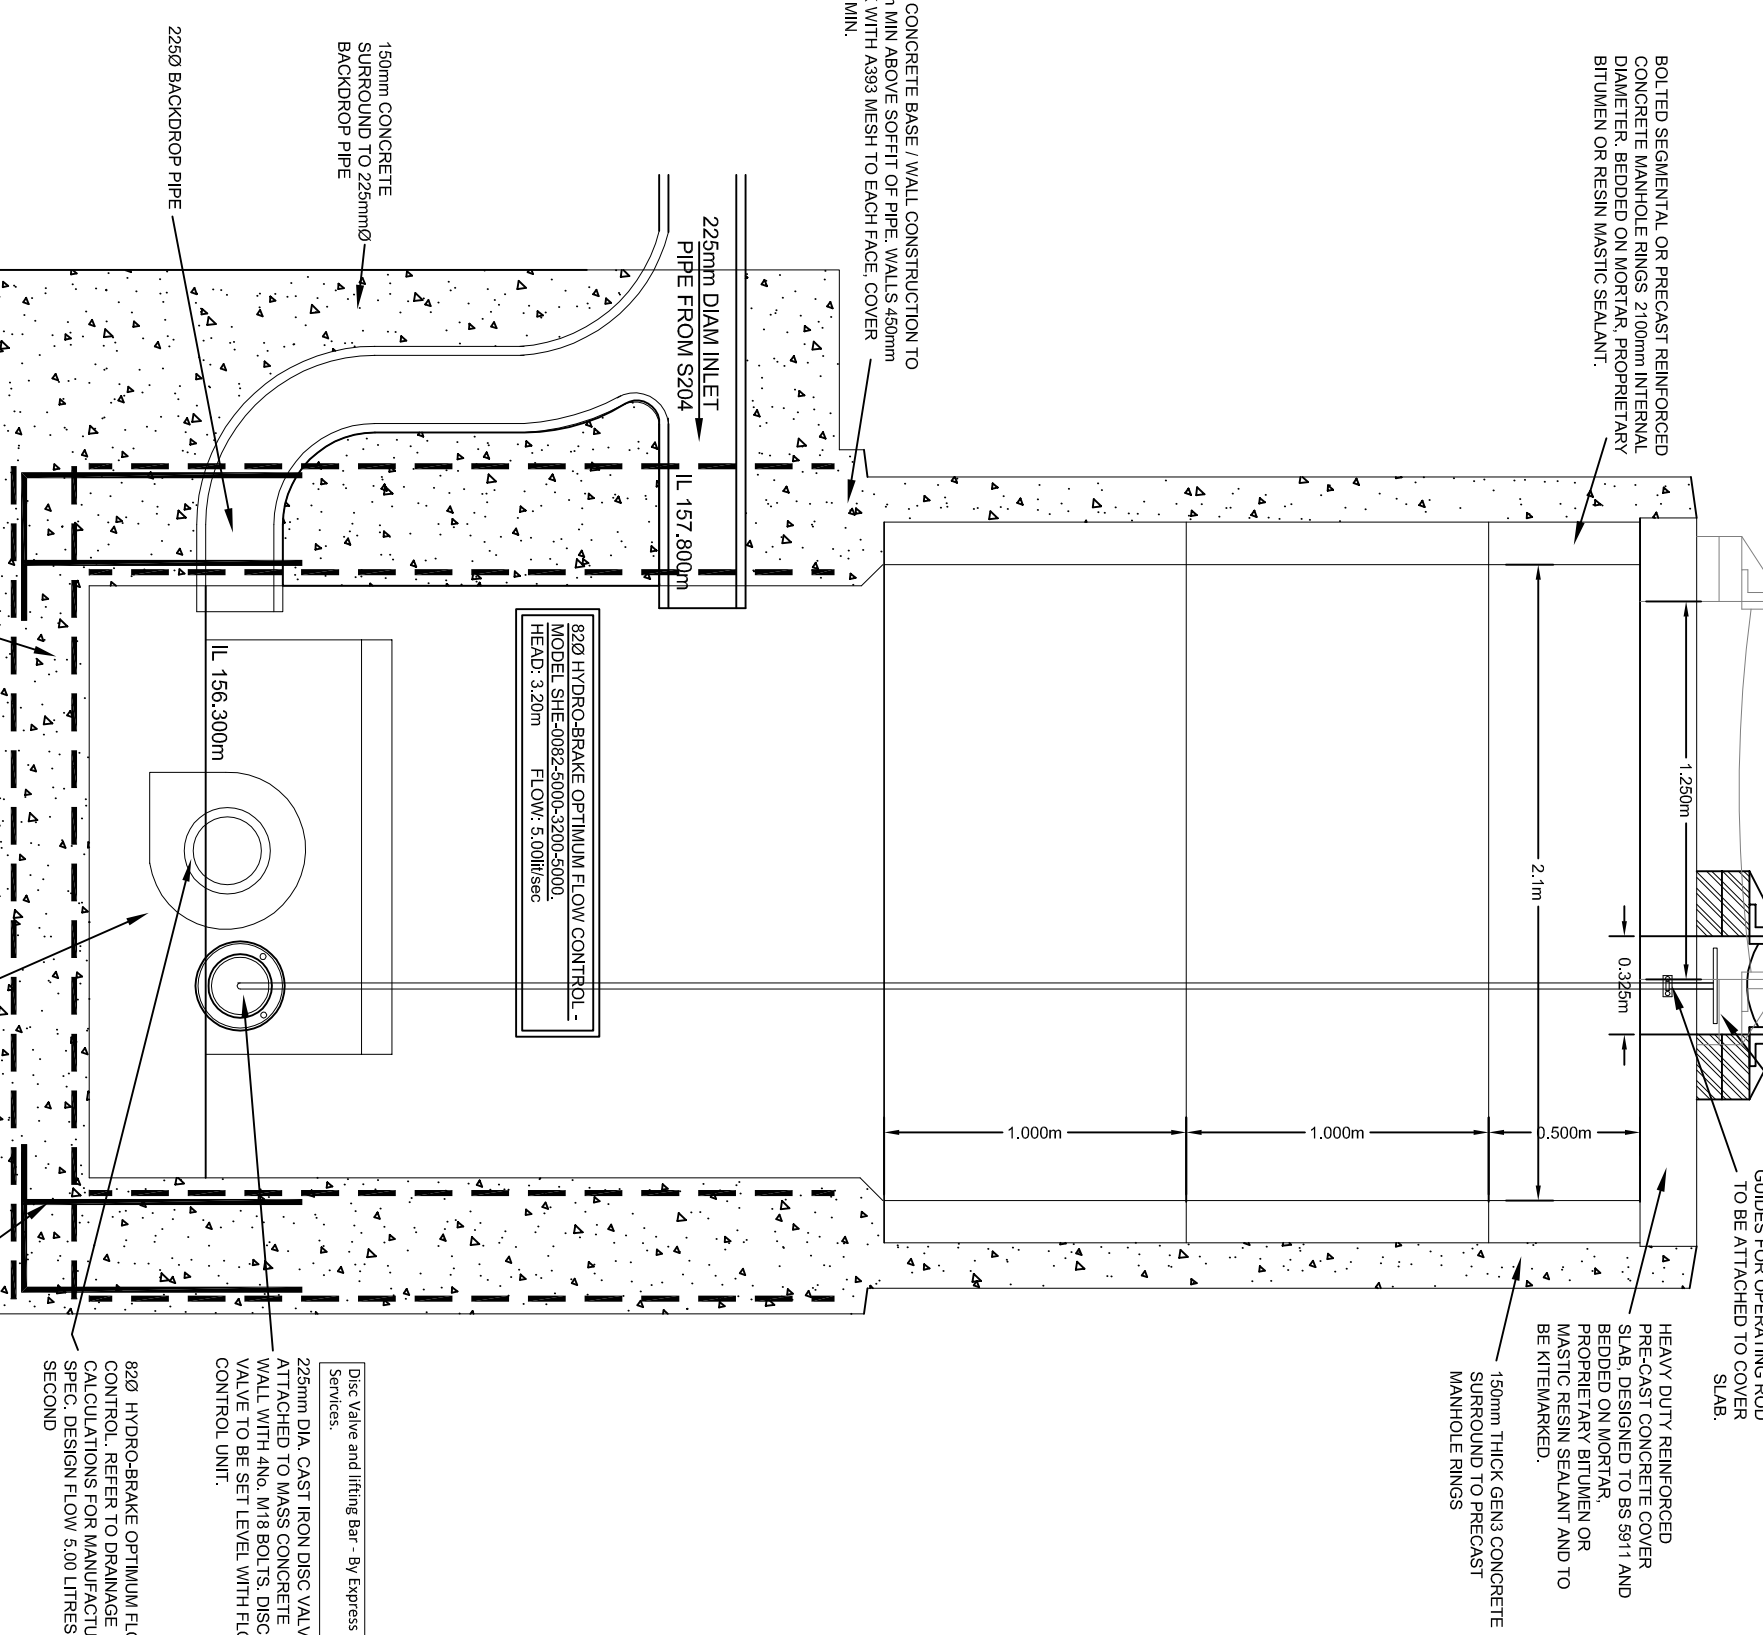

## A

[illegible]

**NOTE:**  
All drainage work and materials to conform to 'Sewers for Adoption - 6th Edition and Yorkshire Water Amendments.

NOTE: THE MAXIMUM HEIGHT OF A BACKDROP SHOULD NOT EXCEED 1.5m FROM THE TOP OF THE BENCHING TO THE INVERT OF THE RODDIN EYE.

NOTE: ALL CUSTOM BUILT IRONWORK TO BE HOT-DIPPED GALVANIZED PRIOR TO FINAL FIXING.


