




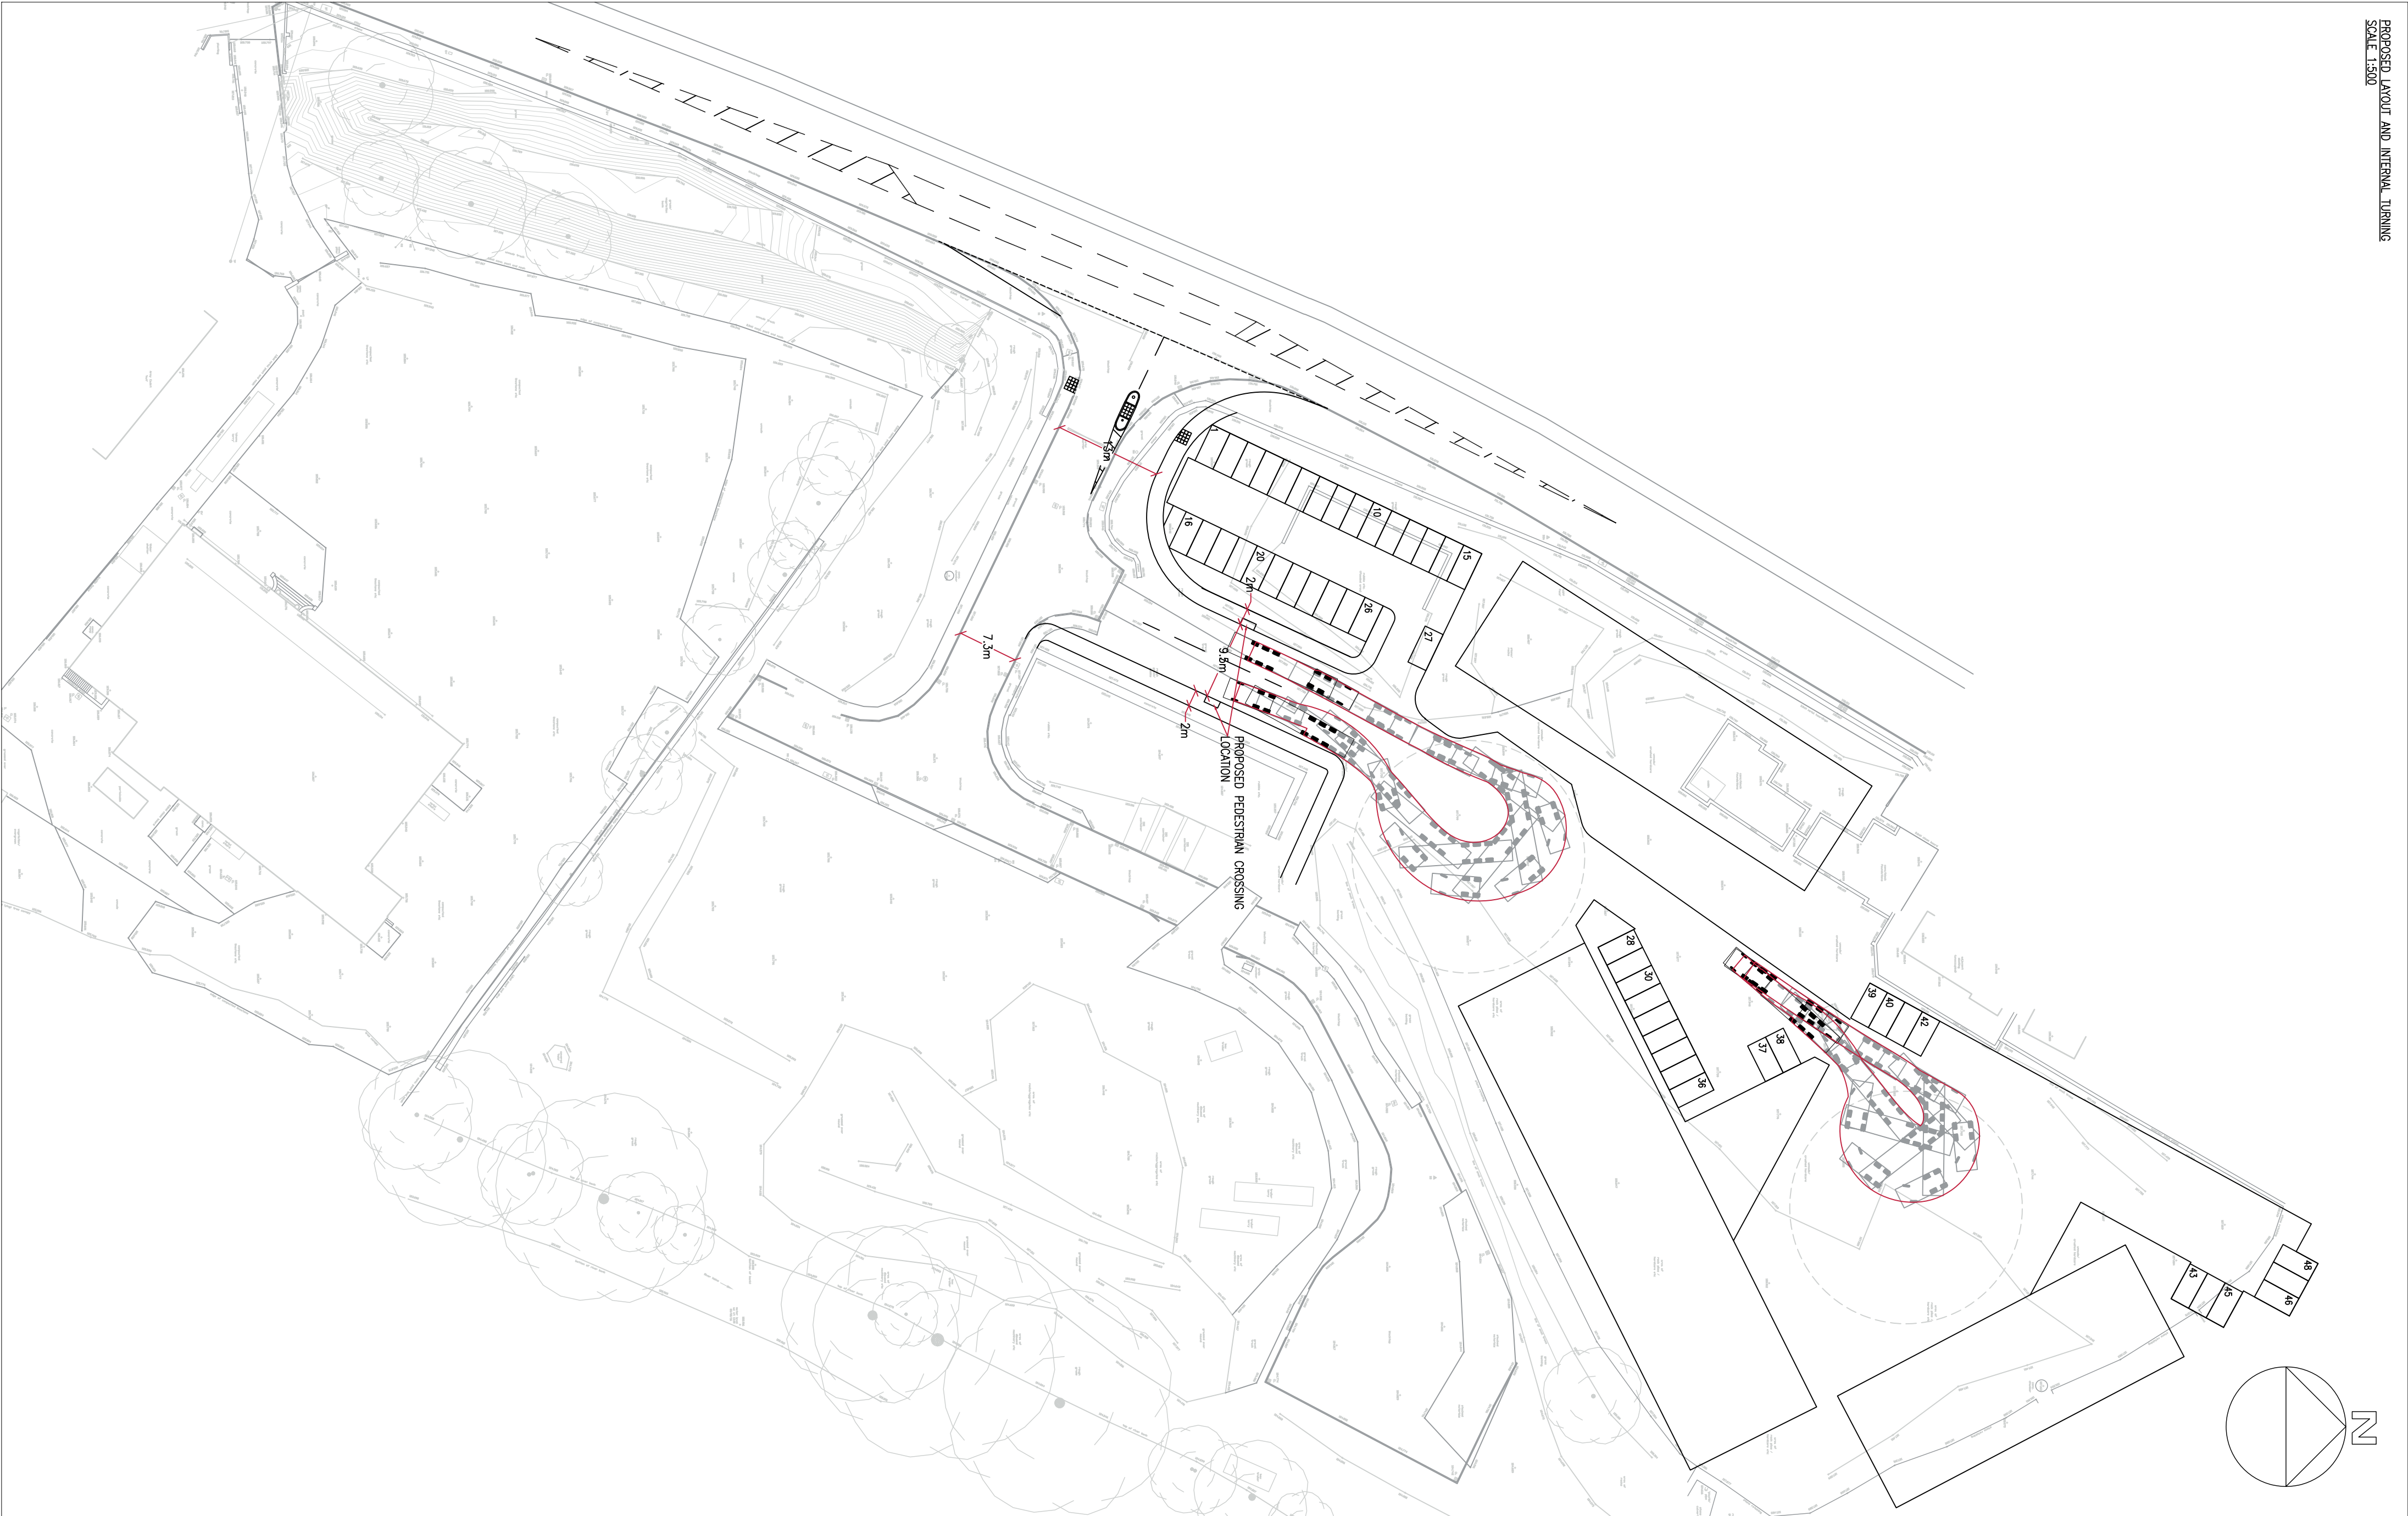

PROPOSED ACCESS FROM BOTH DIRECTIONS
SCALE: 1:250

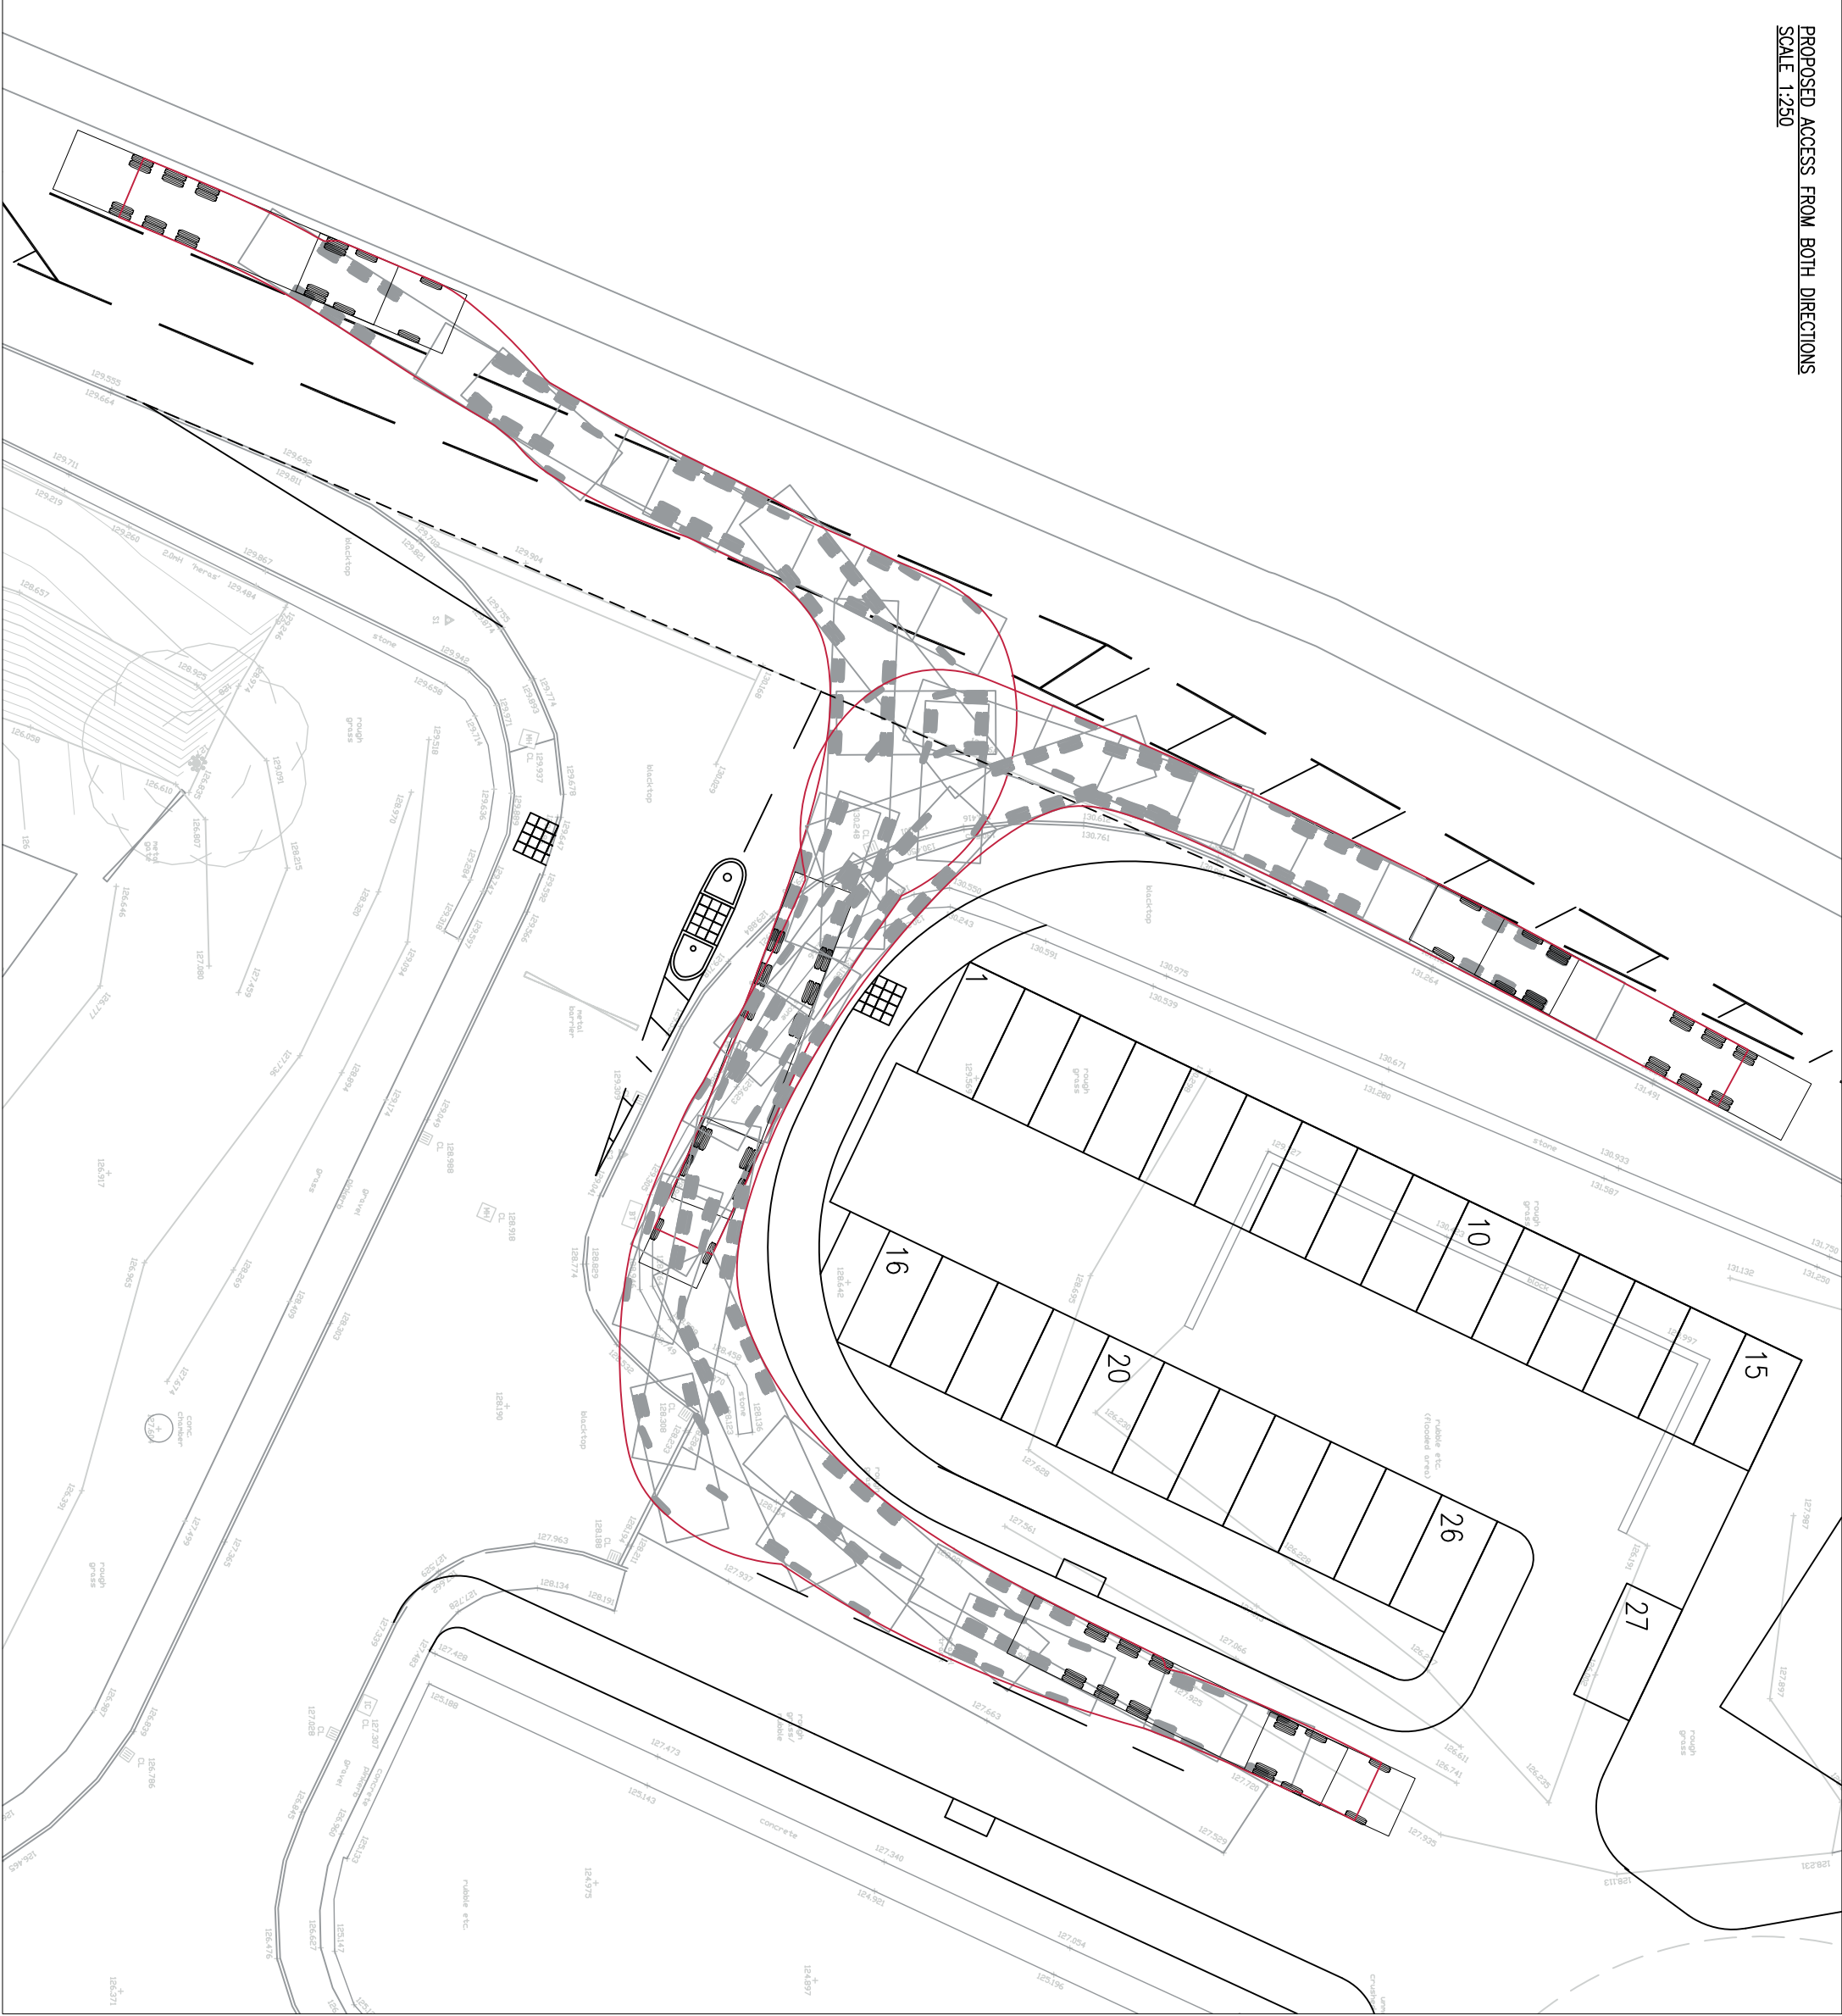

PROPOSED EGRESS TO BOTH DIRECTIONS
SCALE: 1:250

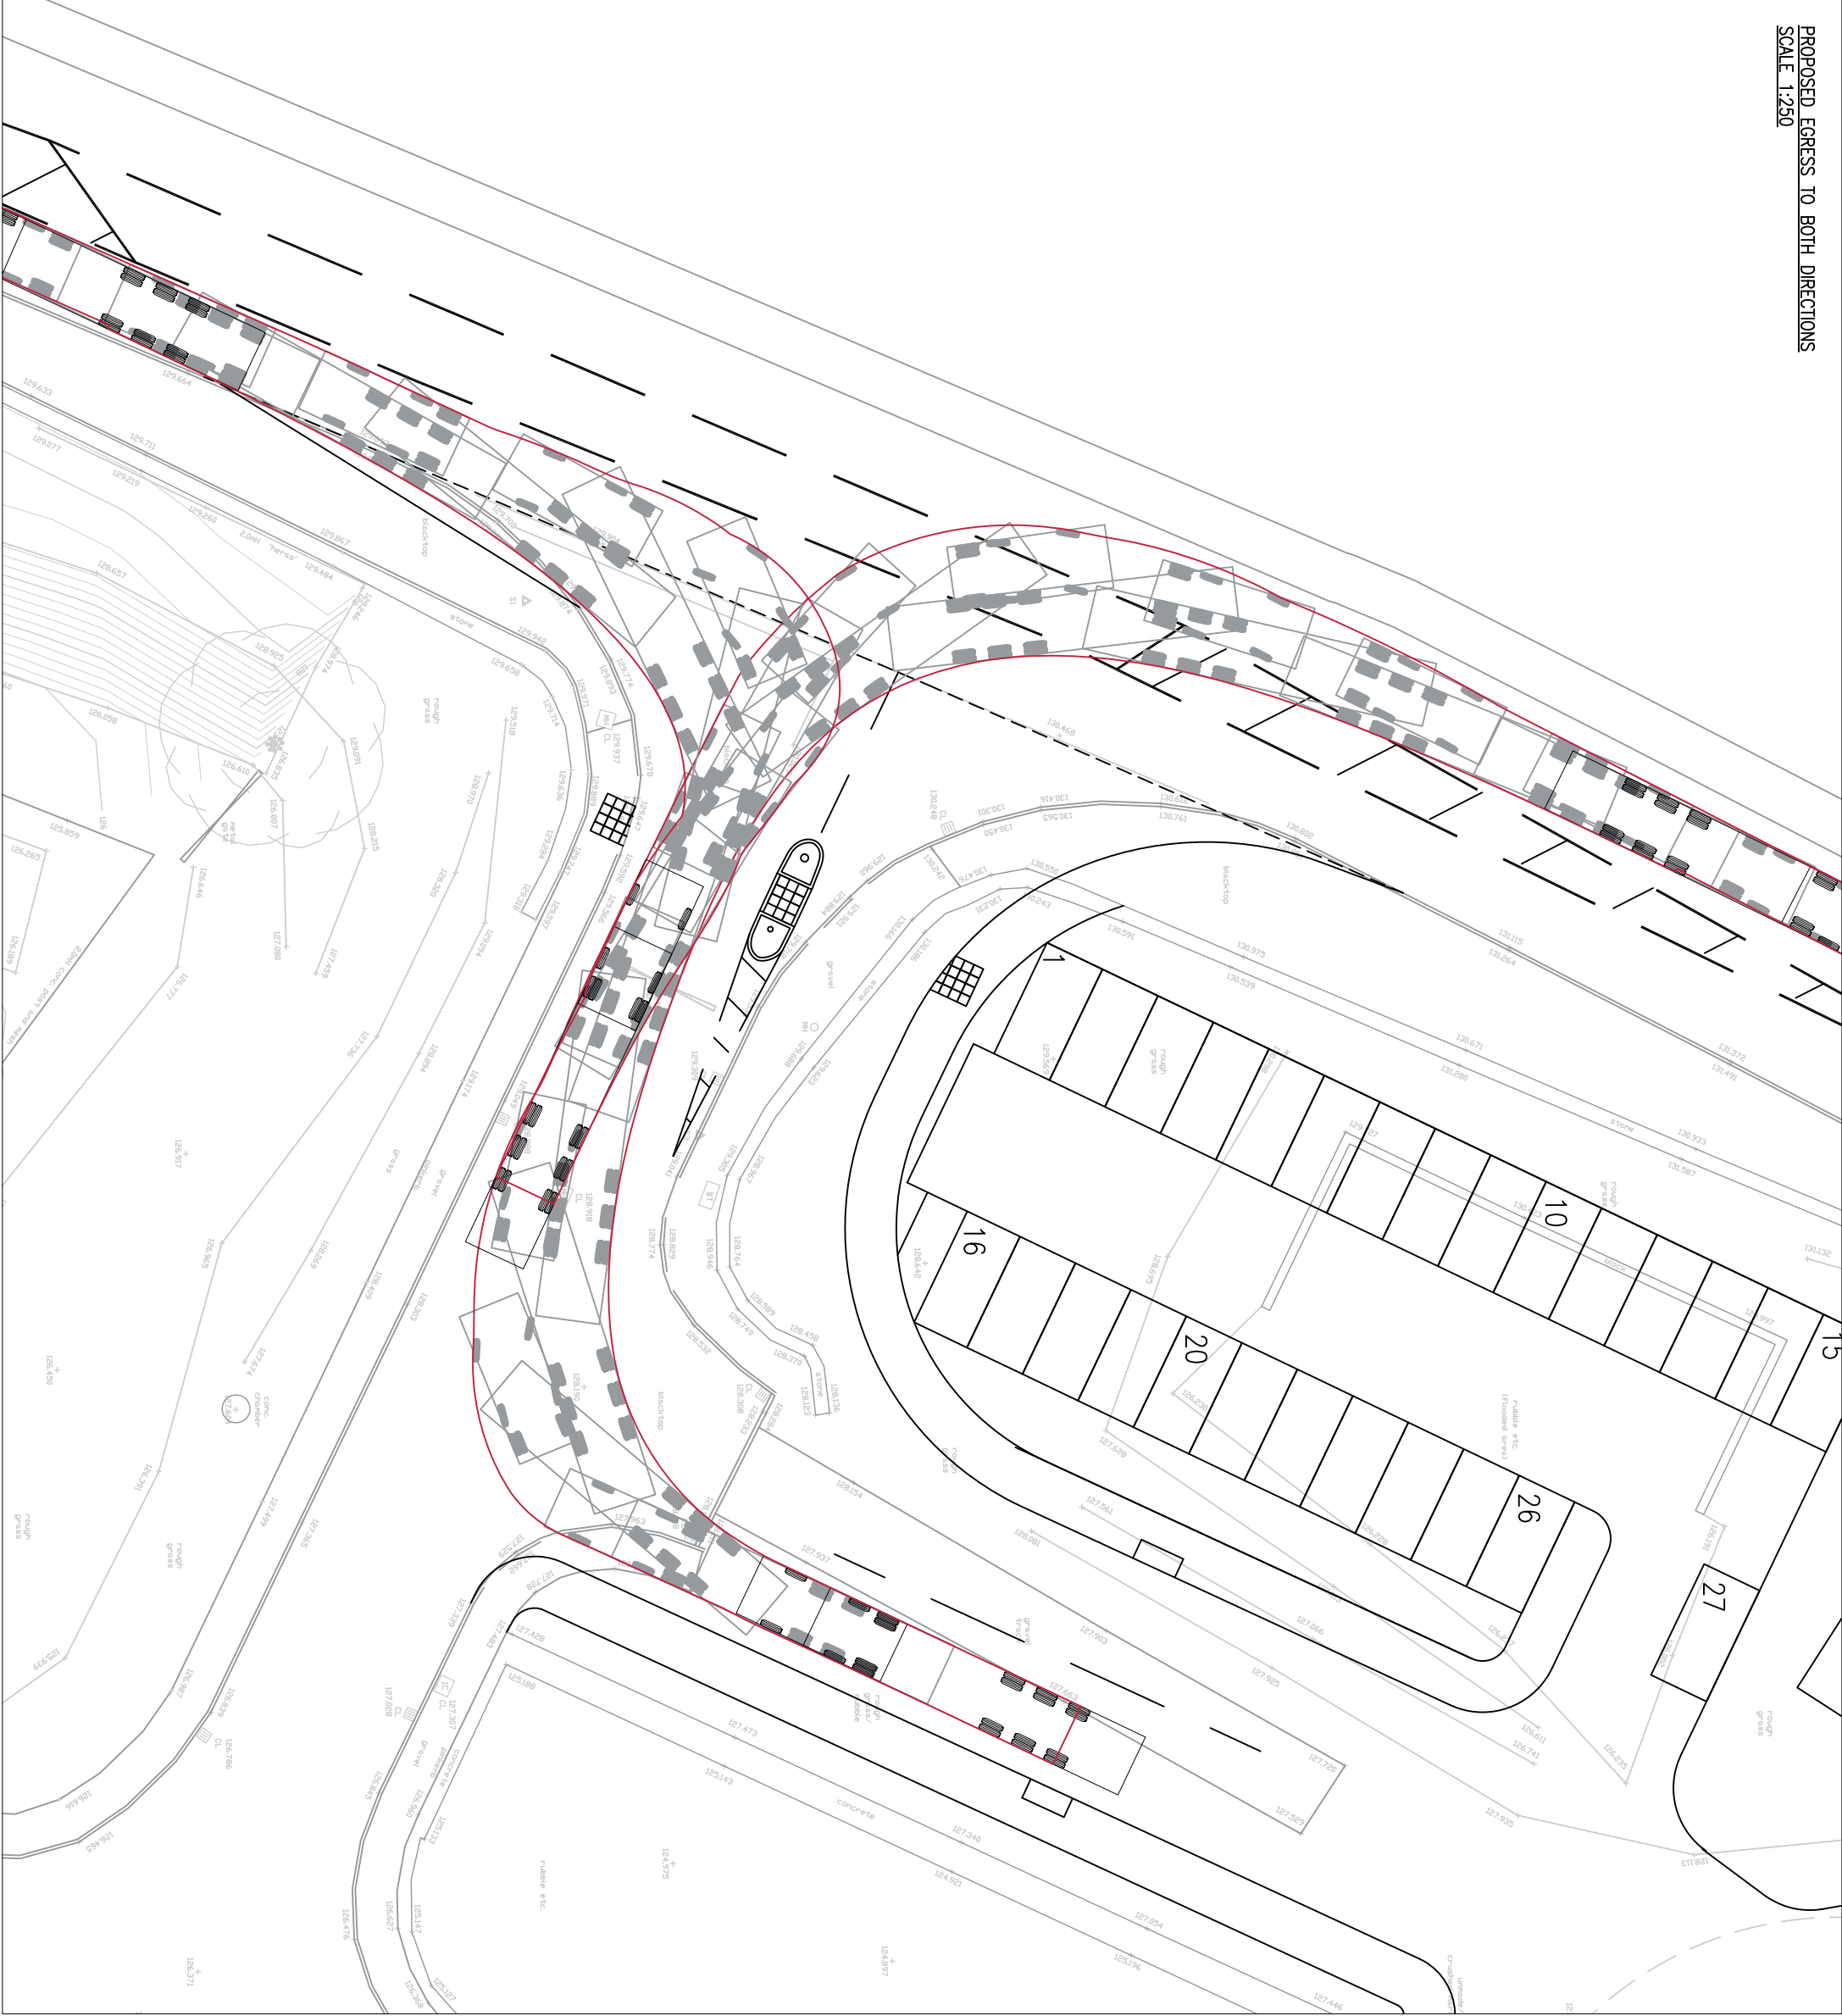

GENERAL NOTES:

- THIS DRAWING SHOWS THE PROVISIONAL DESIGN ONLY AND IS SUBJECT TO LOCAL AUTHORITY APPROVAL. THIS DRAWING SHOULD NOT BE SCALED FOR SETTING OUT PURPOSES.
- THE LAYOUT AND POSITIONS OF ANY PEDESTRIAN CROSSINGS TO BE AGREED WITH THE LOCAL AUTHORITY ENGINEER ON SITE.

REV	DATE	DESCRIPTION
G	JUN 2017	AMENDMENTS TO TRACKING AND LAYOUT
F	JUN 2017	AMENDMENTS TO TRACKING AND LAYOUT
E	JUN 2017	AMENDMENTS TO TRACKING AND LAYOUT
D	JUN 2017	AMENDMENTS TO TRACKING AND LAYOUT
C	JUN 2017	AMENDMENTS TO TRACKING
B	MAY 2017	AMENDMENTS TO TRACKING
A	MAY 2017	AMENDMENTS TO TRACKING AND VEHICLE PROFILE



PARAGON

HIGHWAYS

JOB

1212

DWG

101

REV

G

PARAGON HIGHWAYS

UNIT 2, THE OFFICE CAMPUS,

PARAGON BUSINESS PARK, RED HALL COURT,

MAKESFIELD WF1 2DT

01924 291536 / PARAGONHIGHWAYS.COM

SCALE:

As Shown @A1

DATE:

June 2017

HUDDERSFIELD ROAD,
THONGSBRIDGE,
ARTICULATED VEHICLE TRACKING