





Font Elevation

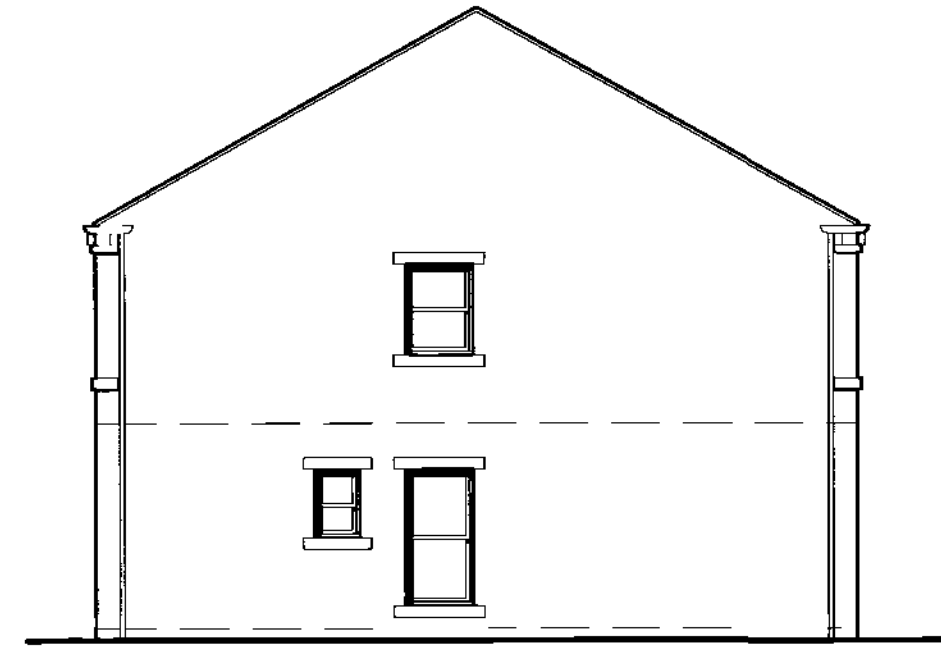


Side Elevation




Rear Elevation

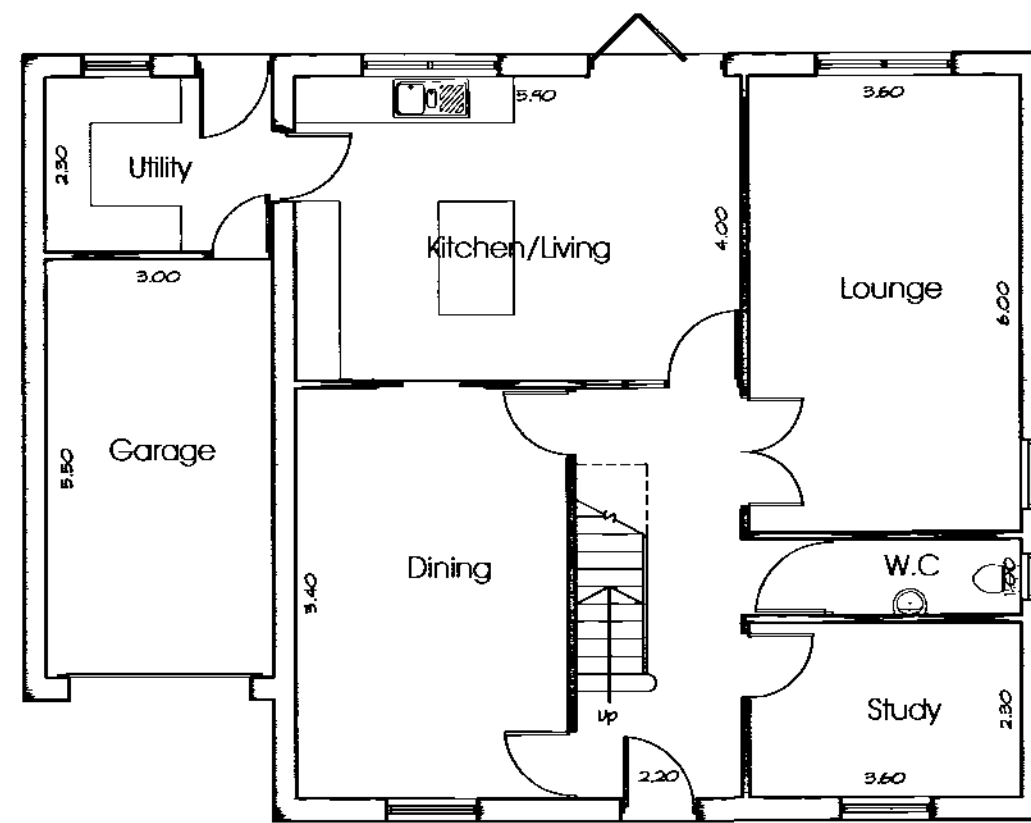

Ground Floor Plan

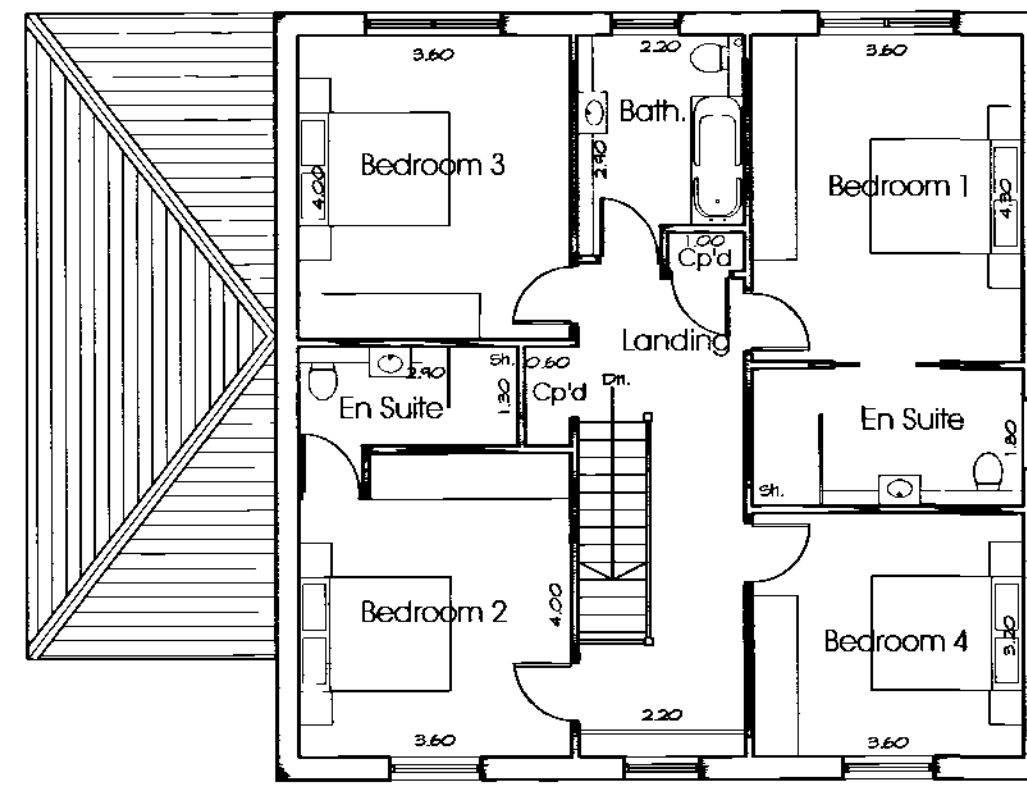

First Floor Plan

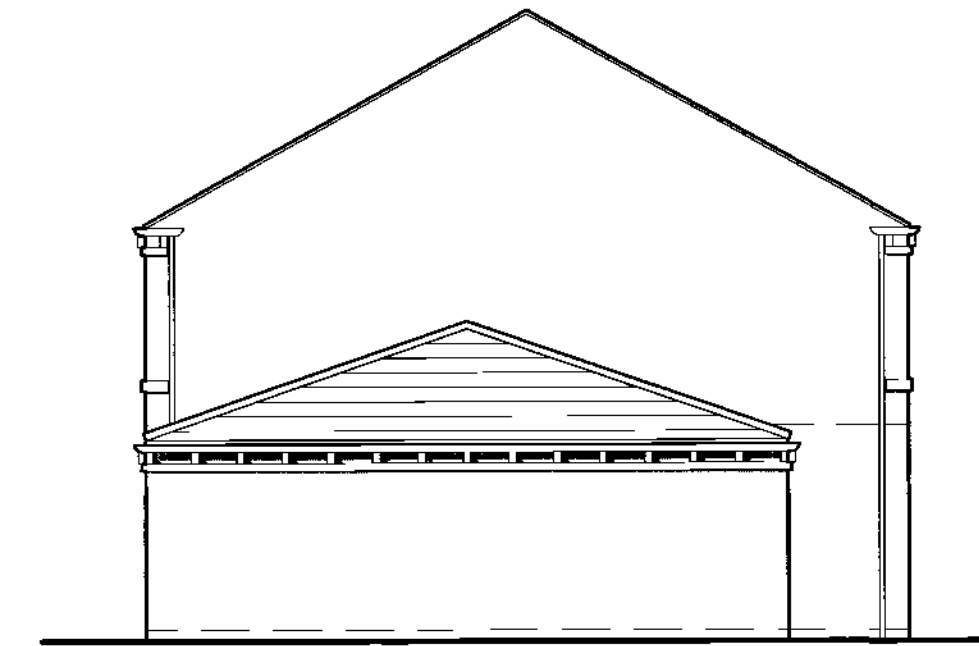

Side Elevation

Revisions:
Residential Development
at 3, 5 & 7 Westgate
Almondbury
Huddersfield
for King James Trust

Plans & Elevations - 2035sq.ft
with 177sq.ft. Garage

Farrar Bamforth Associates Ltd.

Chartered Architectural Technologists

51, Trinity Street, Huddersfield HD1 4DN
Tel. (01484) 424008 Fax. (01484) 512305
E-mail : design@farrarbamforth.co.uk
Website : www.farrarbamforth.co.uk

Drawn	JHS	Rev.
Date	January 2017	
Scales	1:100 @ A2	
Drawing No.	16/D53/02	

