

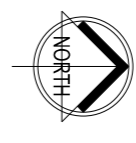


■ COPYRIGHT
 THIS DRAWING IS THE SOLE COPYRIGHT OF KILMARTIN PLOWMAN & PARTNERS LTD AND REPRODUCTION IN ANY FORM IS FORBIDDEN UNLESS PERMITTED BY THEM IN WRITING.
 DO NOT SCALE FROM THIS DRAWING ANY DISCREPANCIES ON SITE SHOULD BE BROUGHT TO THE ATTENTION OF KILMARTIN PLOWMAN & PARTNERS LTD.
 WORK AND MATERIALS MUST COMPLY WITH THE CURRENT BUILDING REGULATIONS AND CODES OF PRACTICE AND BE READ IN CONJUNCTION WITH BUILDING SPECIFICATIONS AND OTHER SUB CONTRACTORS INFORMATION.

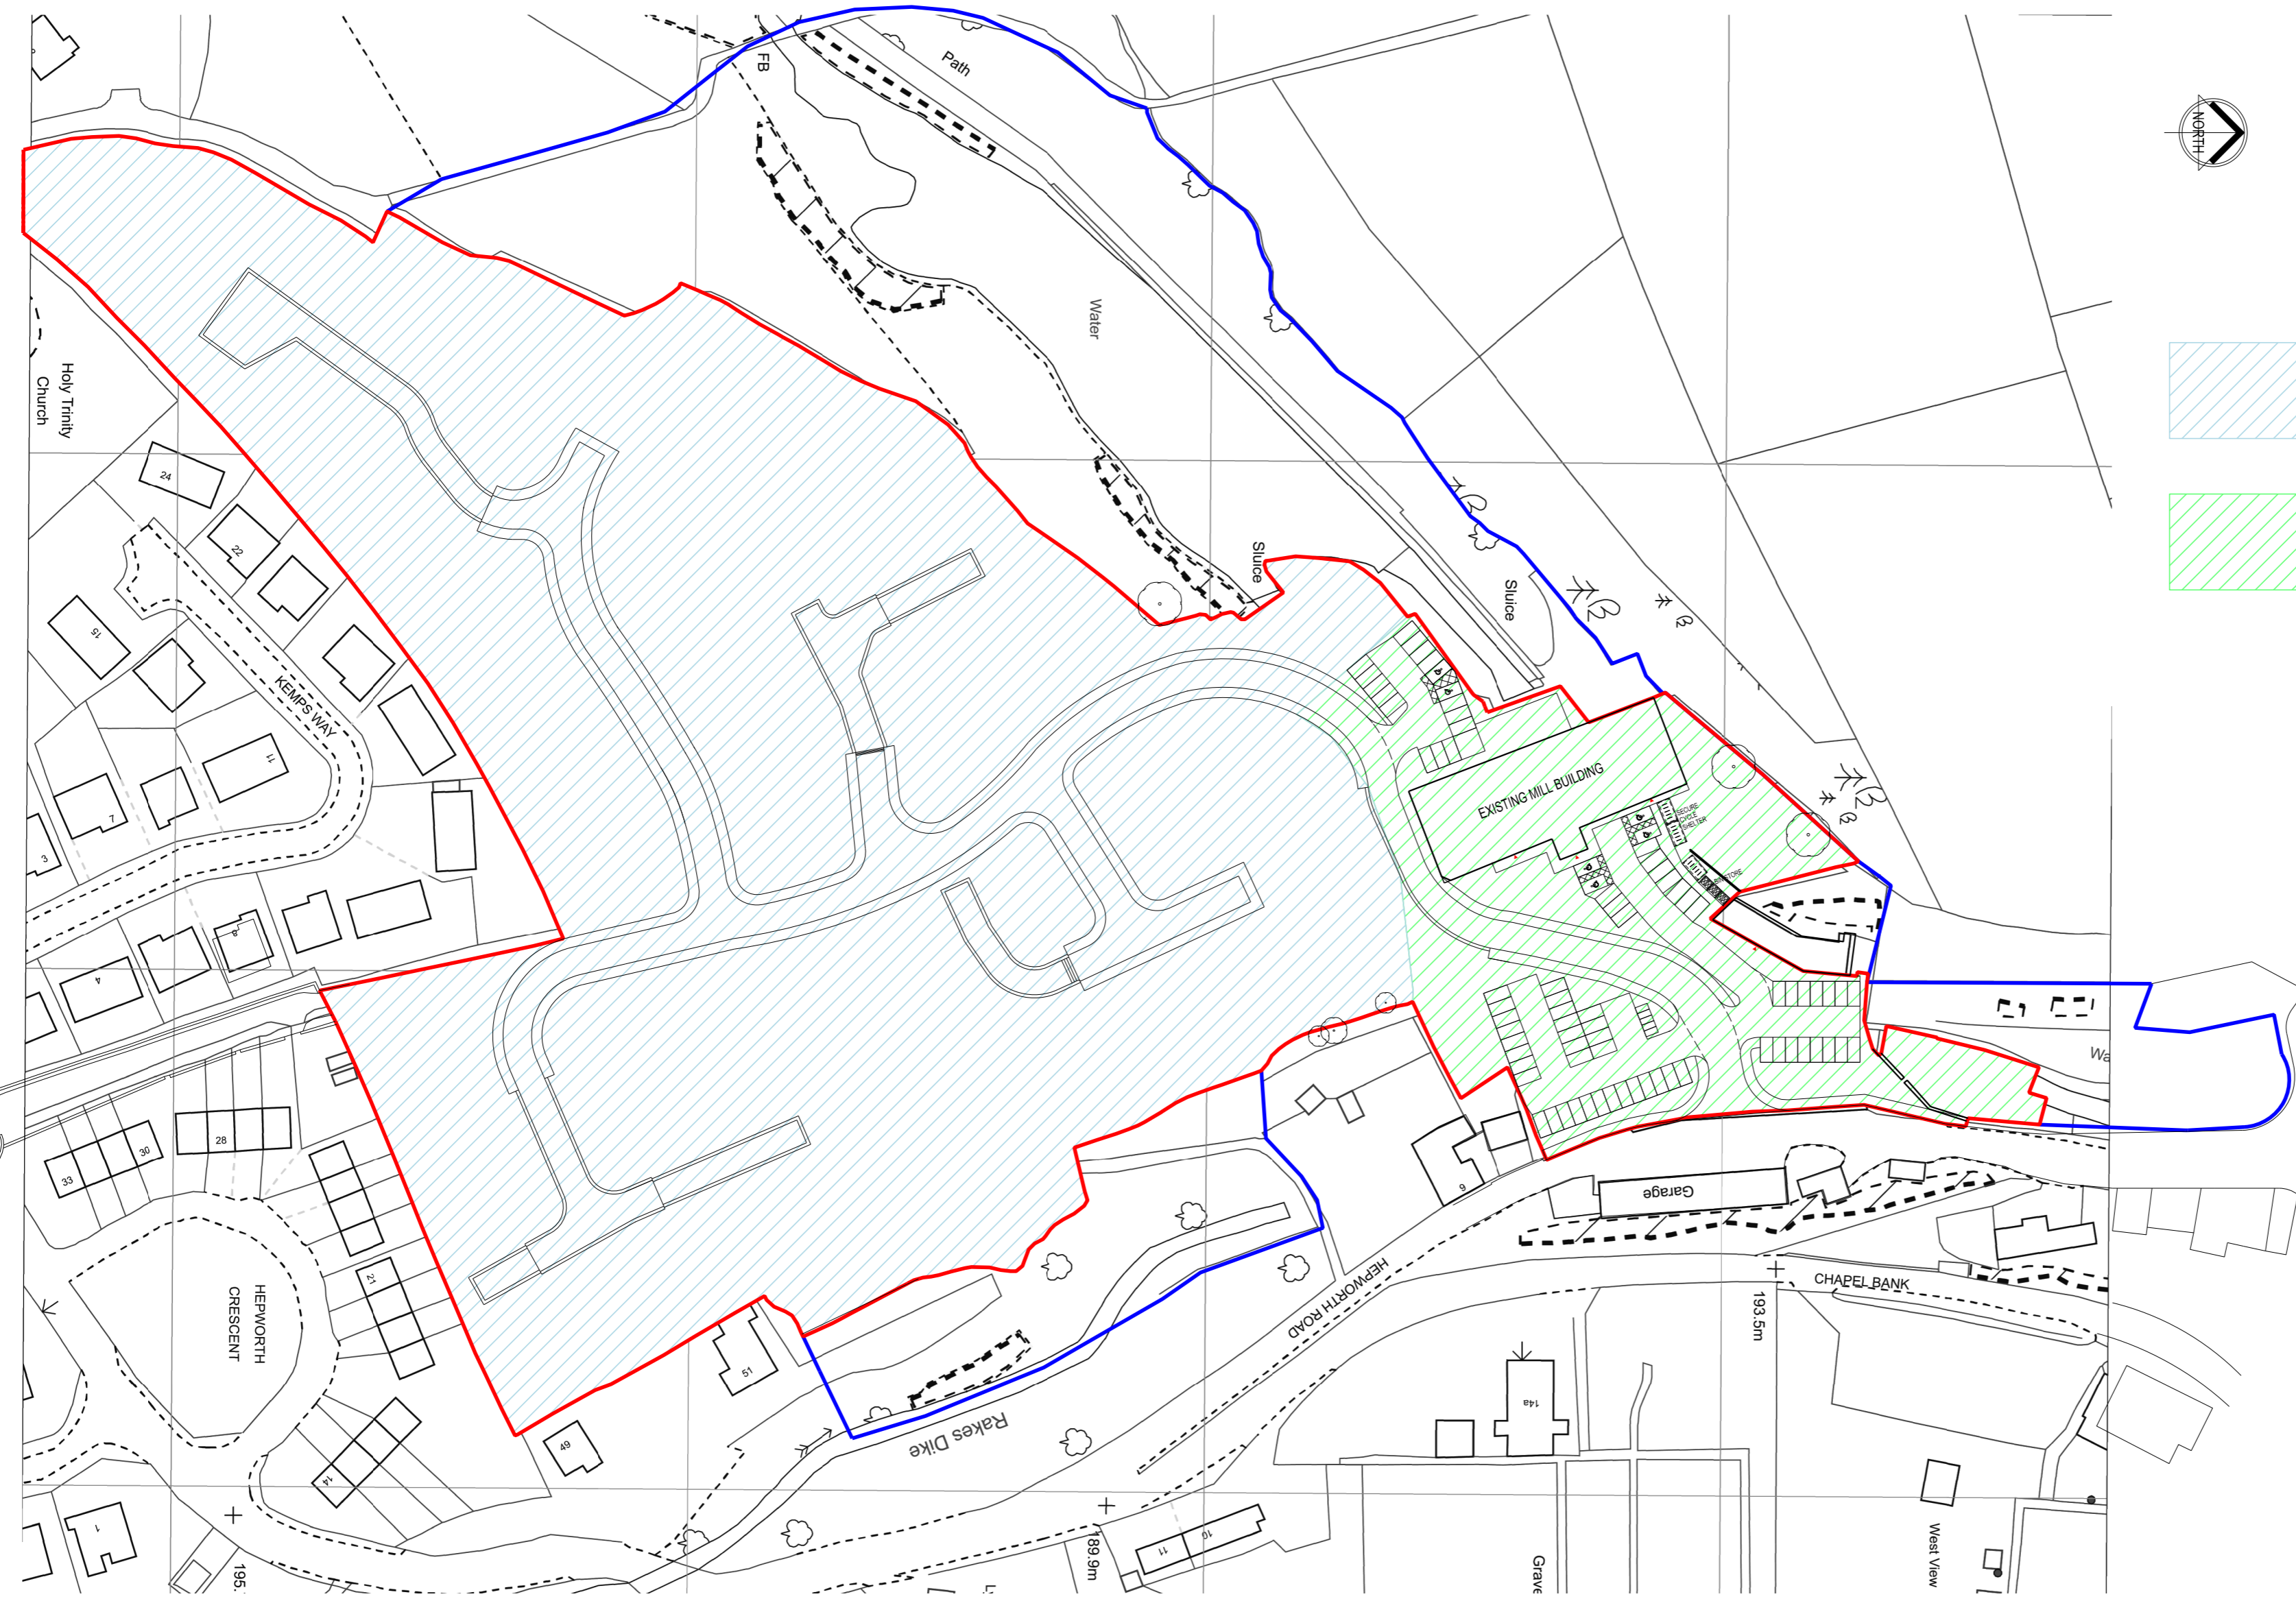

OUTLINE APPLICATION ZONE

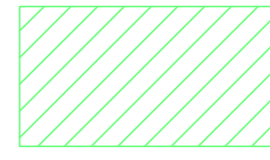

FULL APPLICATION ZONE

REV	DRAWN	DATE	DESCRIPTION

KPP
 ARCHITECTS
 KILMARTIN PLOWMAN
 & PARTNERS LIMITED

- LODGE HOUSE 12 TOWN STREET
HORSFORTH LEEDS LS18 4RJ
- T : 0113 239 0460 F : 0113 239 0475
- E : architects@kpp-leeds.co.uk
- W : www.kpp-leeds.co.uk

PROJECT TITLE
RESIDENTIAL AND MIXED USE REDEVELOPMENT OF DOBROYD MILLS

TITLE
HYBRID APPLICATION PLAN

PROJECT 2009	DRAWING 2015	PLANNING P:PROJECTS21	SCALE 1:1000 @A2	DRAWN MH	DATE JAN'18

HYBRID APPLICATION PLAN

