




FRONT
PLOT 8

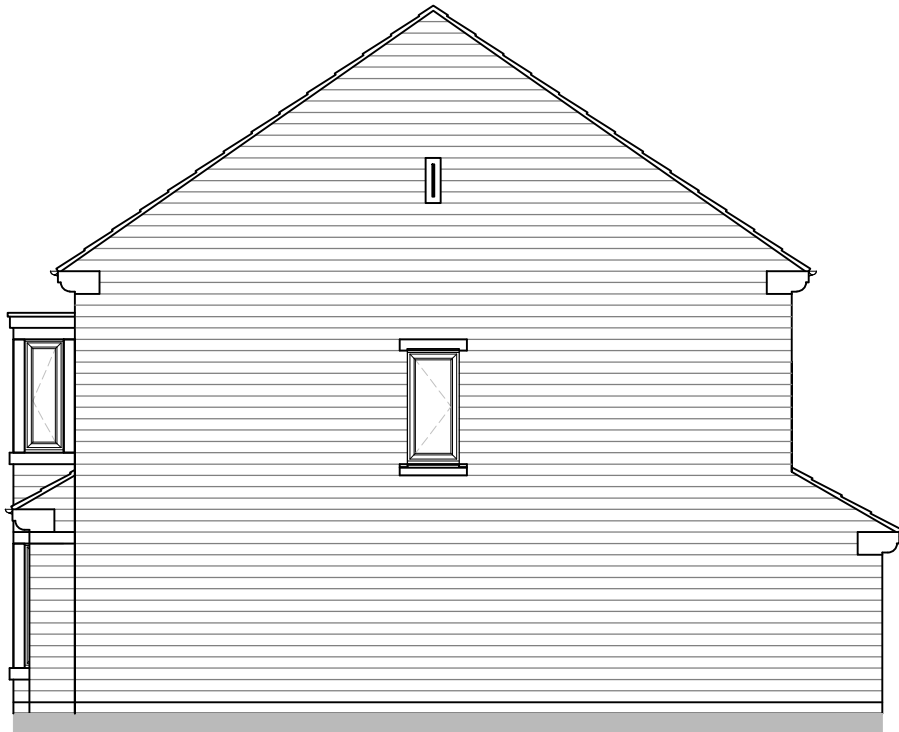


SIDE




SIDE




REAR

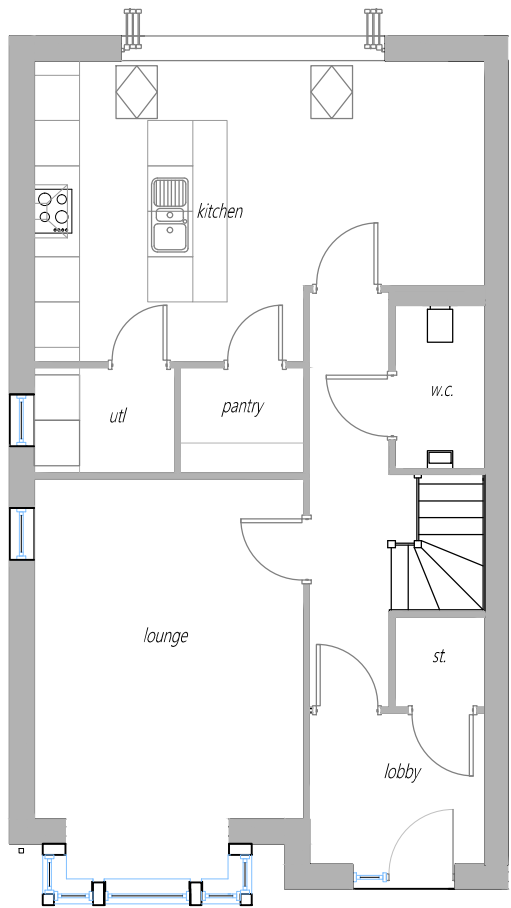

GROUND FLOOR

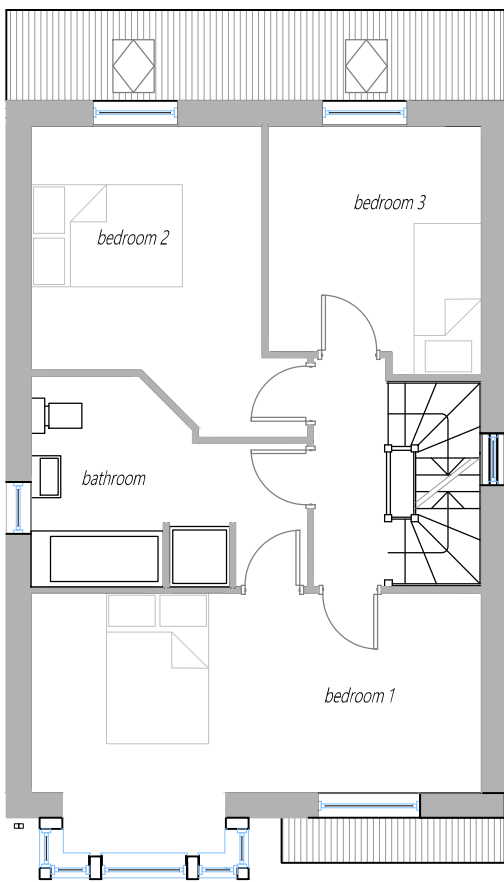

FIRST FLOOR

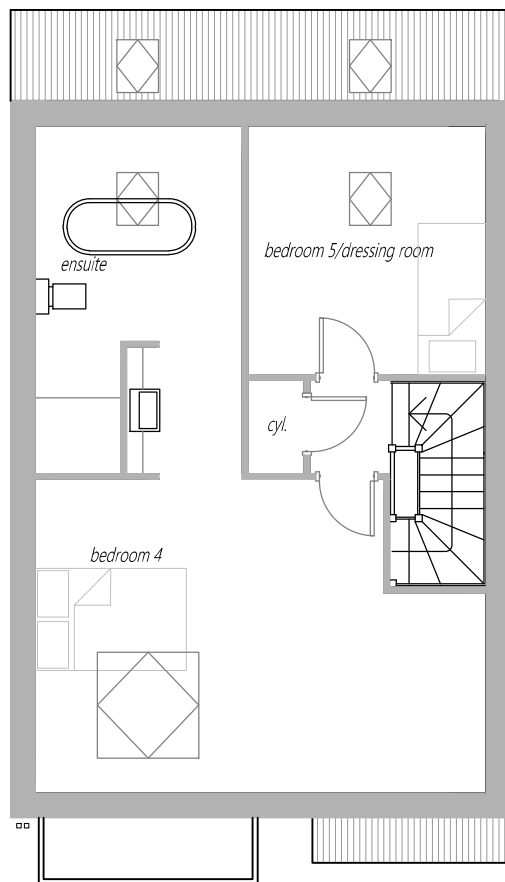

SECOND FLOOR

Development	Westfields Road		
Location	Mirfield		
Marketing Name	Knowl Park Gardens		
Drawing Title	HOUSETYPE F		
Drawing Number	R16:KPG:HT:006		
Revision	B	Scale @ A1	1:100
Drawn By	JLB	Date Started	14-12-16
Checked by	Date		