





FRONT ELEVATION
PLOT 9

PLOT 8

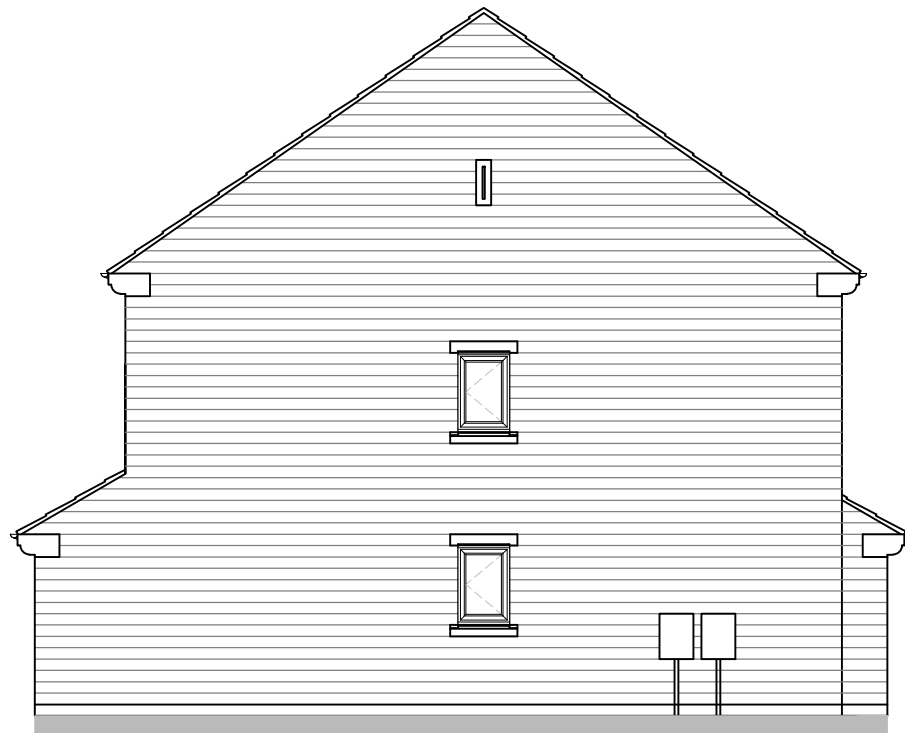

SIDE ELEVATION
PLOT 9

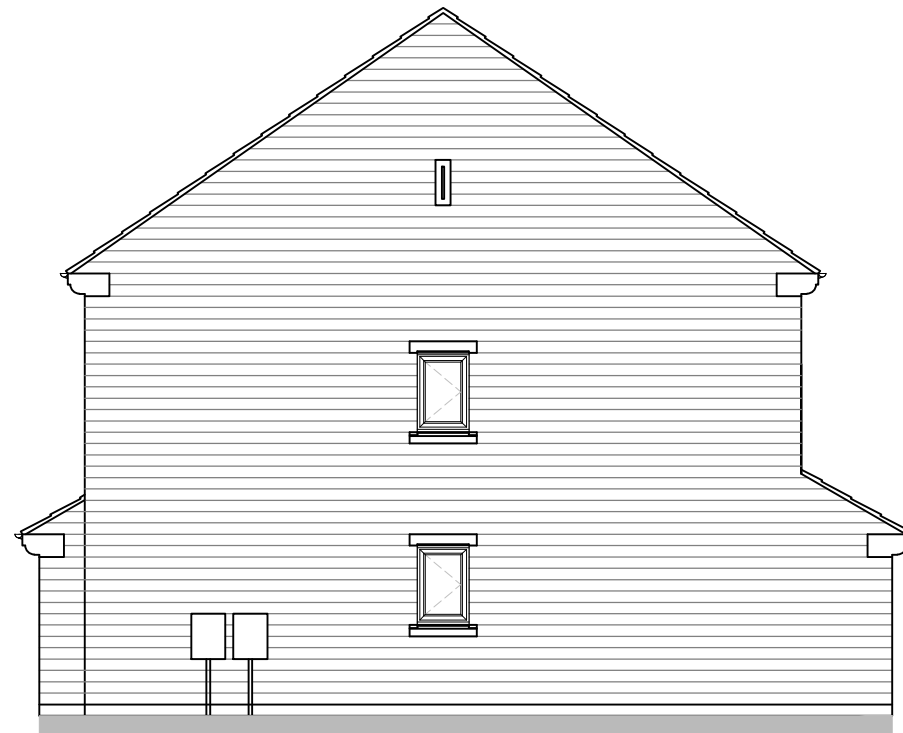


SIDE ELEVATION
PLOT 8




FRONT ELEVATION
PLOT 8


PLOT 9

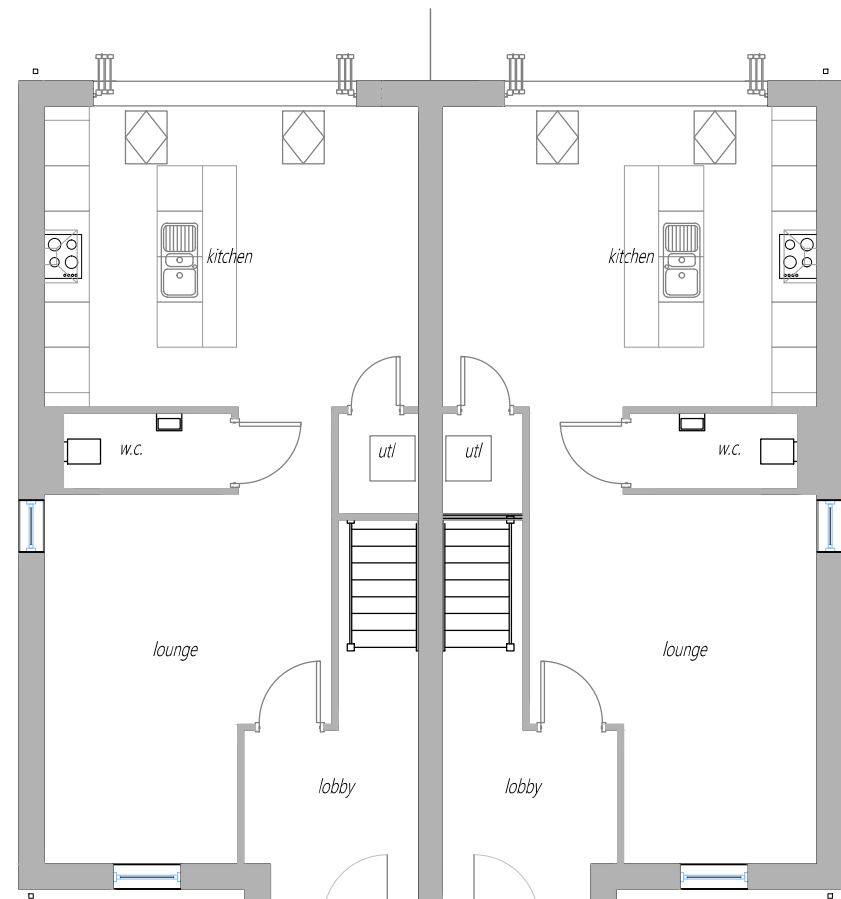

GROUND FLOOR

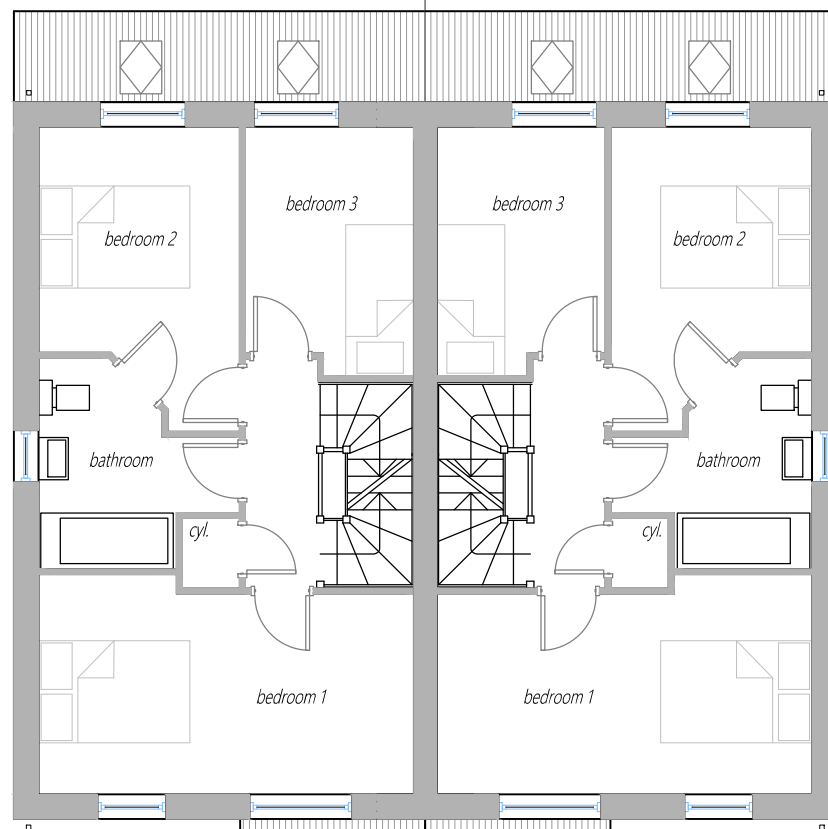

FIRST FLOOR

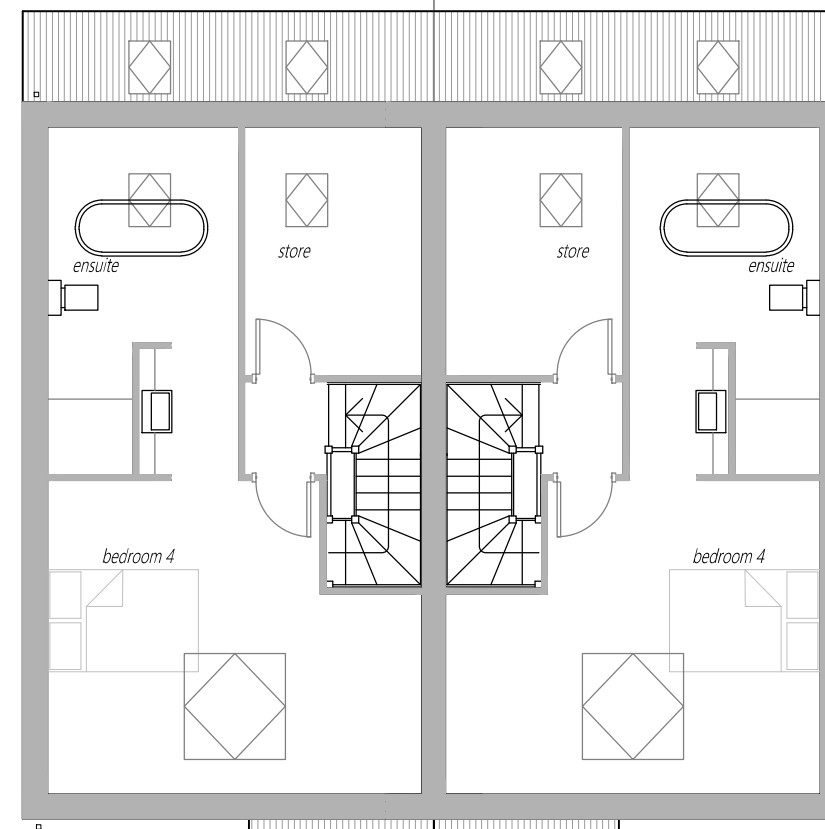

SECOND FLOOR

Development	Westfields Road		
Location	Mirfield		
Marketing Name	Knowl Park Gardens		
Drawing Title	HOUSETYPE E		
Drawing Number	R16:KPG:HT:005		
Revision	B	Scale @ A1	1:100
Drawn By	JLB	Date Stamped	14-12-16
Checked by	Date		